
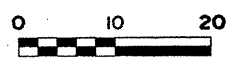


STATE	PROJECT No.	SHEET No.	TOTAL
NC	U-4719	X-36	
F.A. PROJECT No.			

-L-

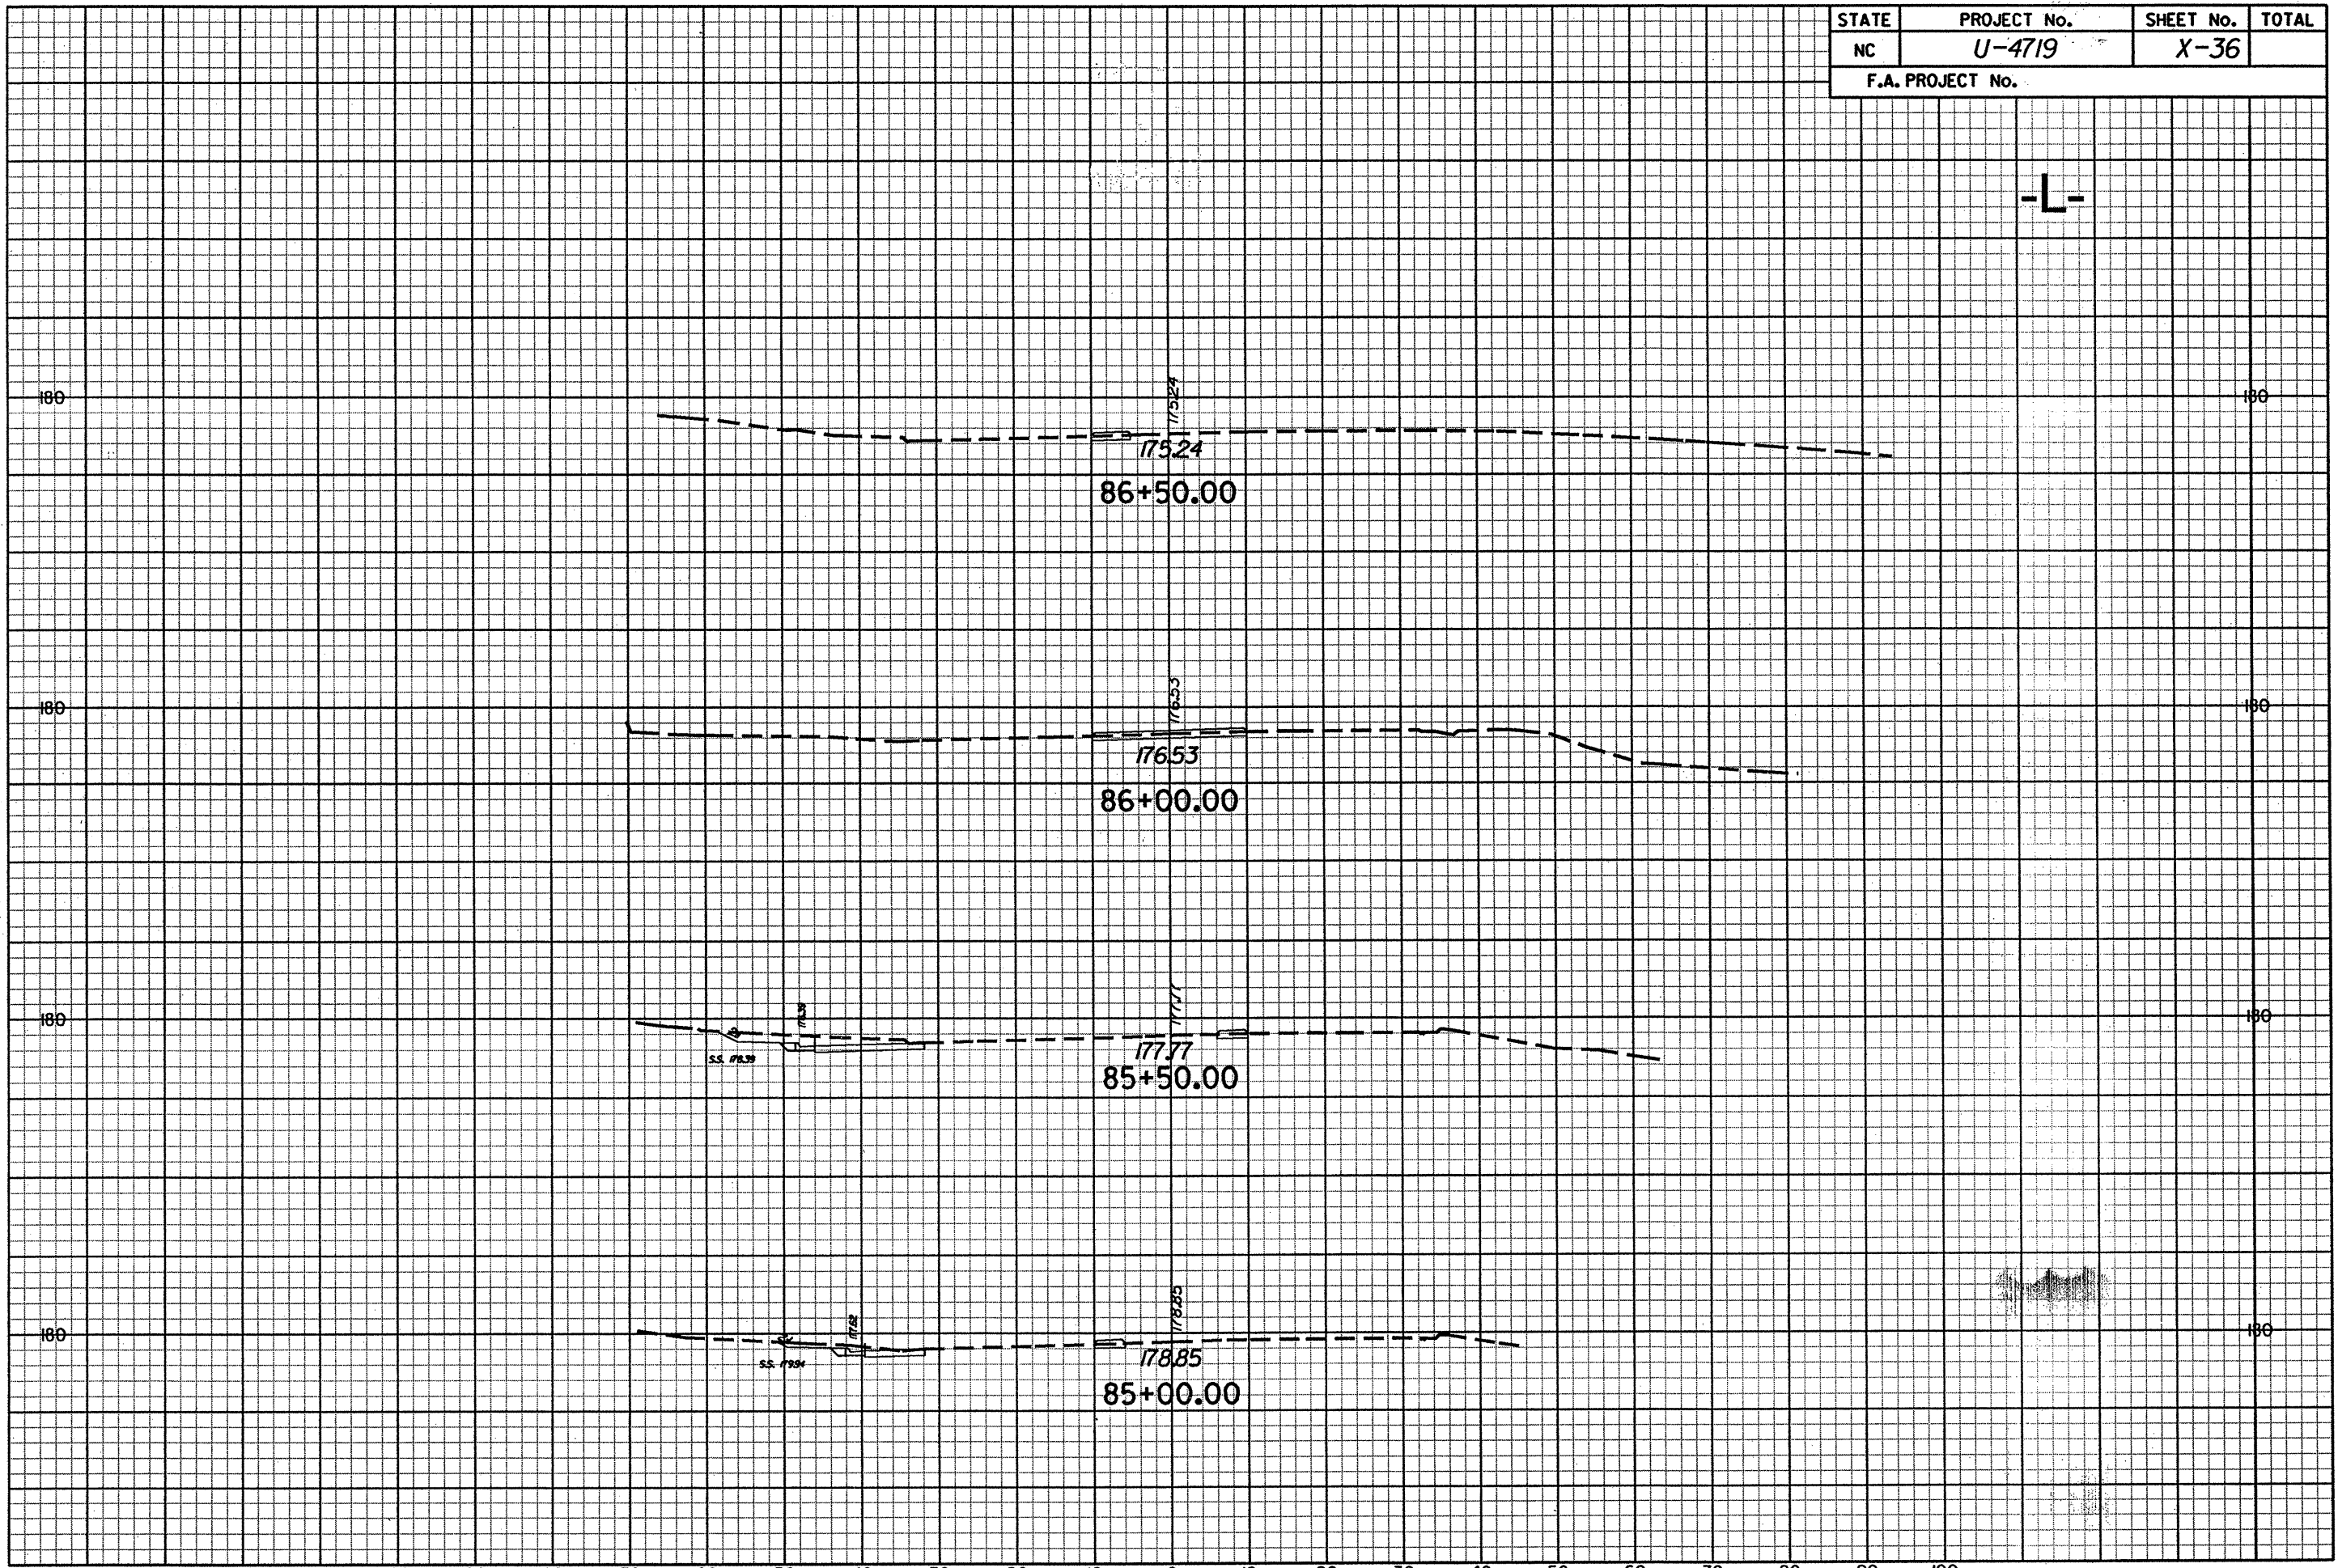

G:\PROJECTS\20344\Bragg Blvd Design\U4719_r.dwg_xsl.L.dgn
 C:\NCPLOTS\XEROX8825\X34\X-36.pr-f
 7/21/2005