


STATE	PROJECT No.	SHEET No.	TOTAL
NC	U-4719	X-35	
F.A. PROJECT No.			

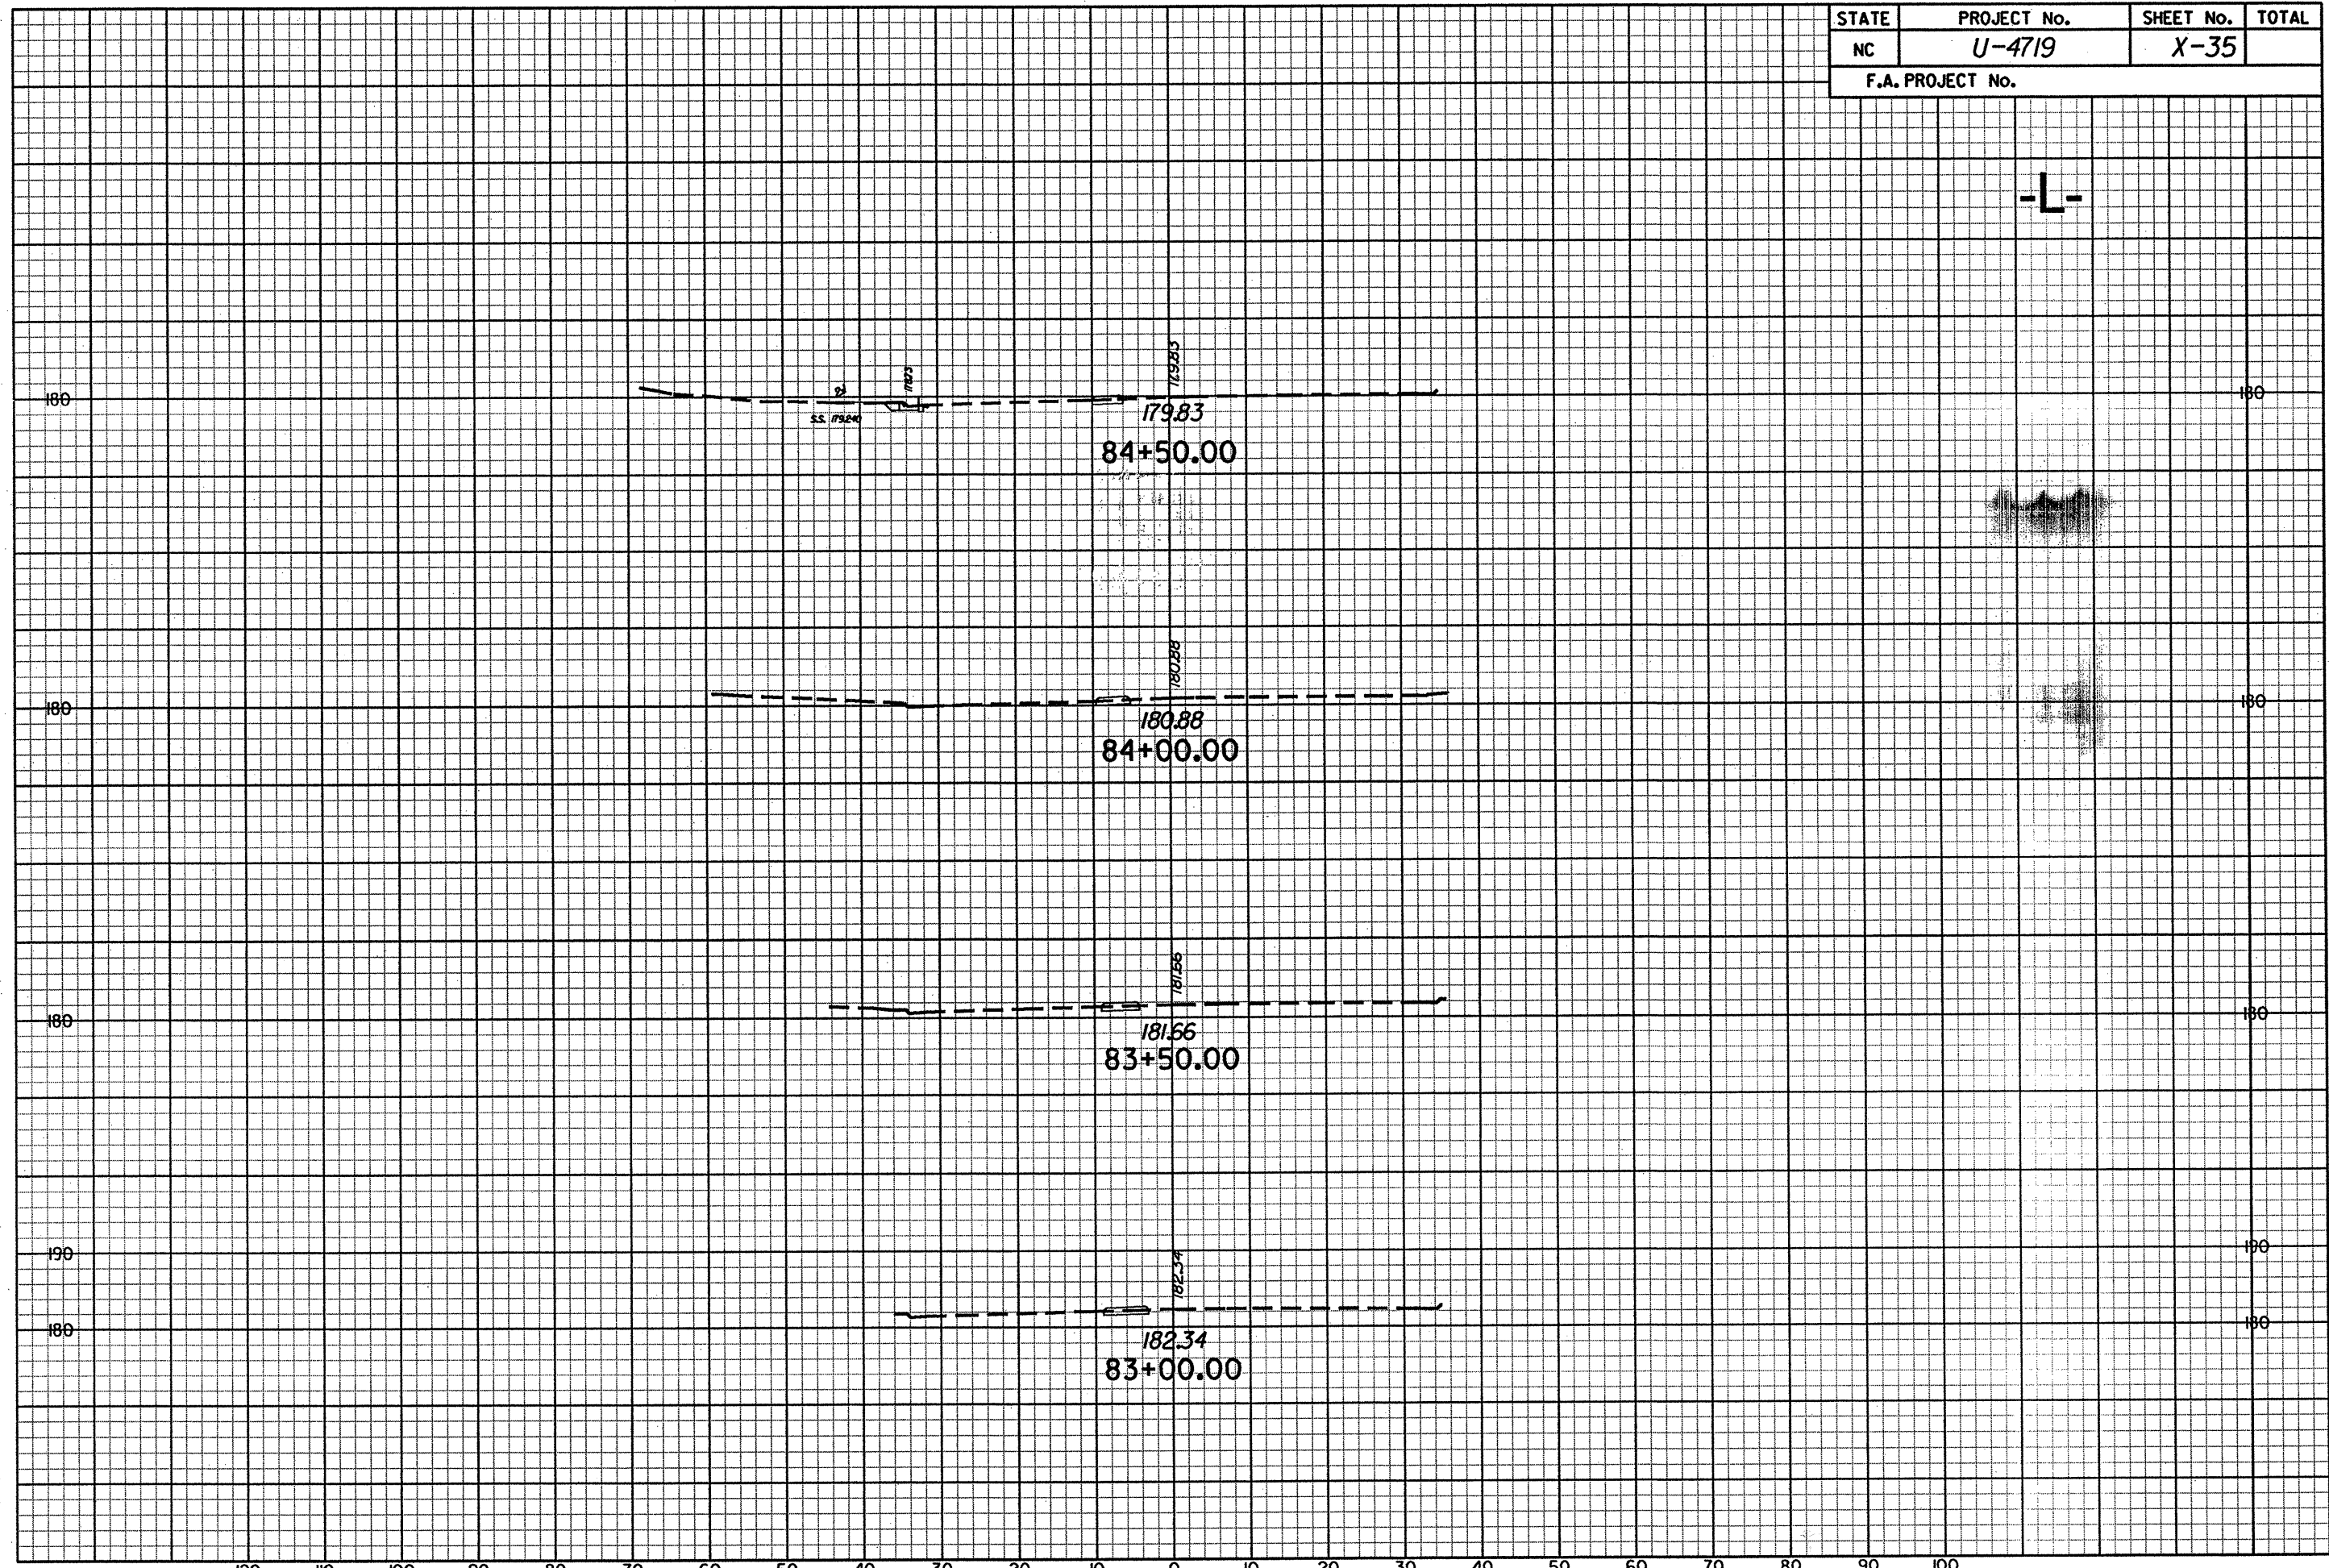

G:\PROJECTS\2034\Br-009_Bivd\Design\U4719_rdy_xsl.dgn
 C:\PLOTS\XEROX8825\34\X-35.plt
 7/21/2005