


STATE	PROJECT No.	SHEET No.	TOTAL
NC	U-4719	X-34	
F.A. PROJECT No.			

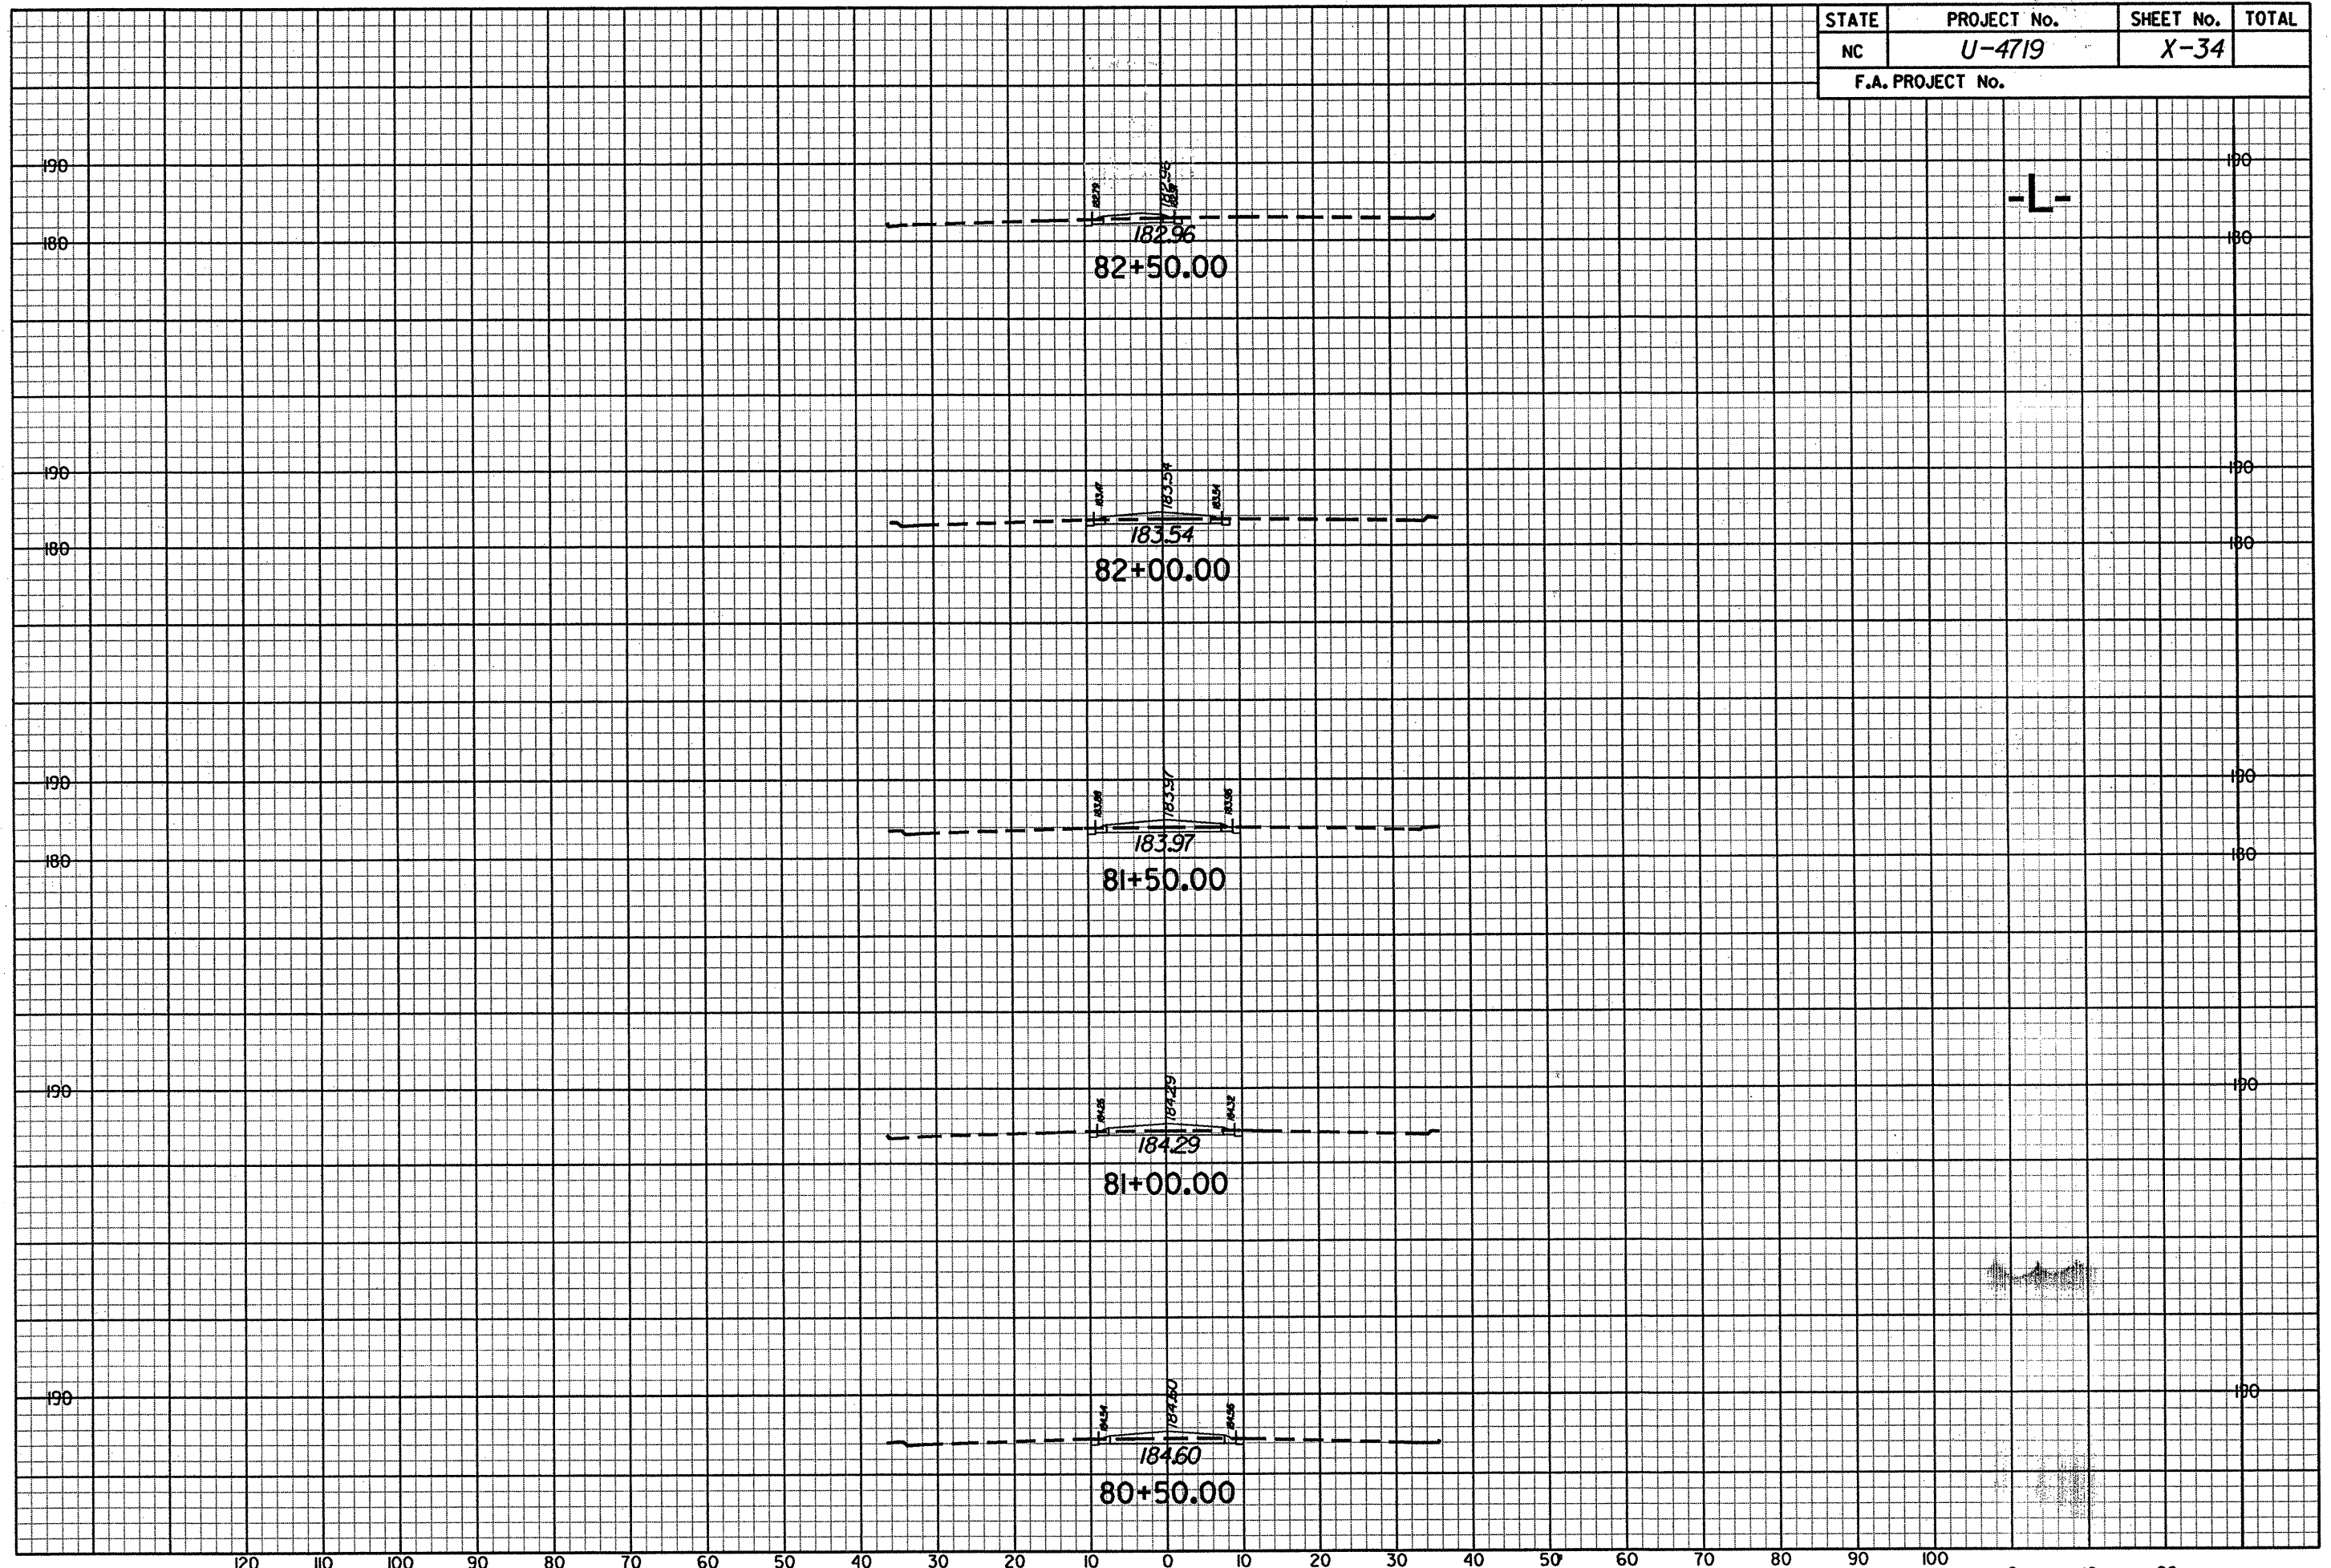

G:\PROJECTS\20344\Br-cog_Bivd\Design\U4719_rdy_xsl.L.dgn
 C:\NC\PLOTS\XEROX825\34\X-34.dpf
 7/21/2005