


STATE	PROJECT No.	SHEET No.	TOTAL
NC	U-4719	X-33	
F.A. PROJECT No.			

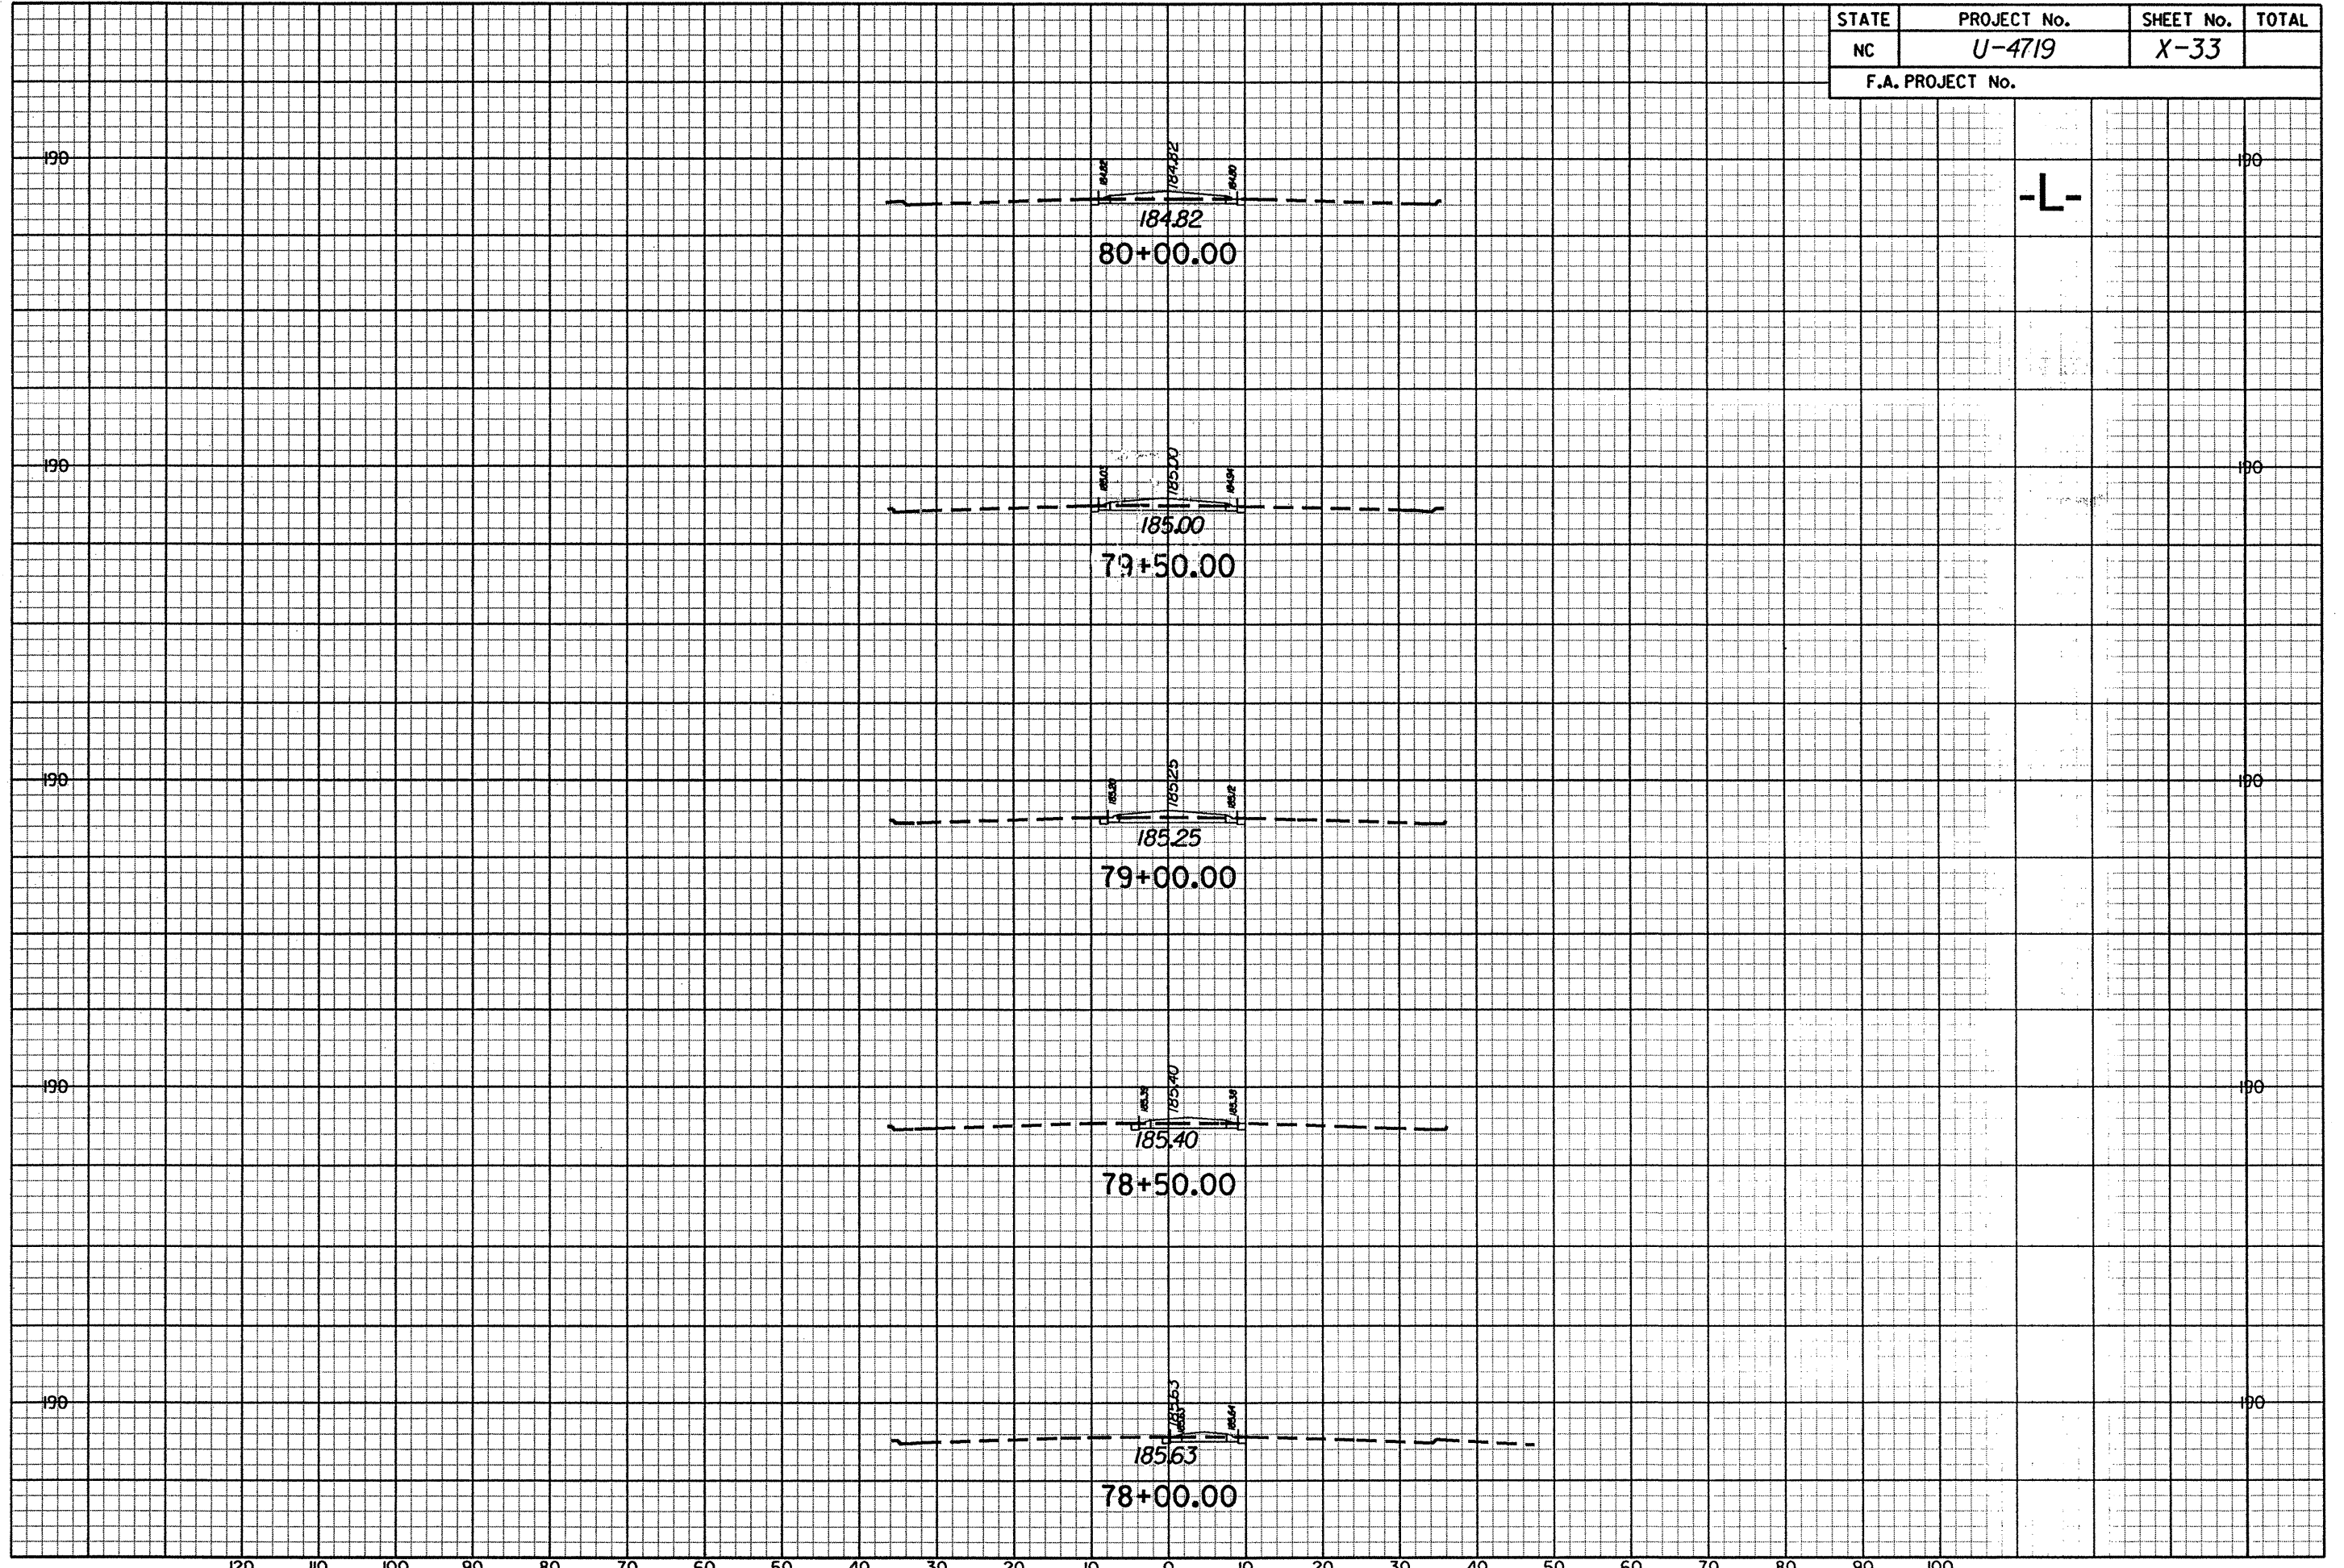

-L-

G:\PROJECTS\20344\Br-ogg-Bivd\Design\U4719_rdy_xsl.L.dgn
 C:\NC\PLOTS\XEROX825\X34\X-33.plt
 7/21/2005

