


STATE	PROJECT No.	SHEET No.	TOTAL
NC	U-4719	X-31	
F.A. PROJECT No.			

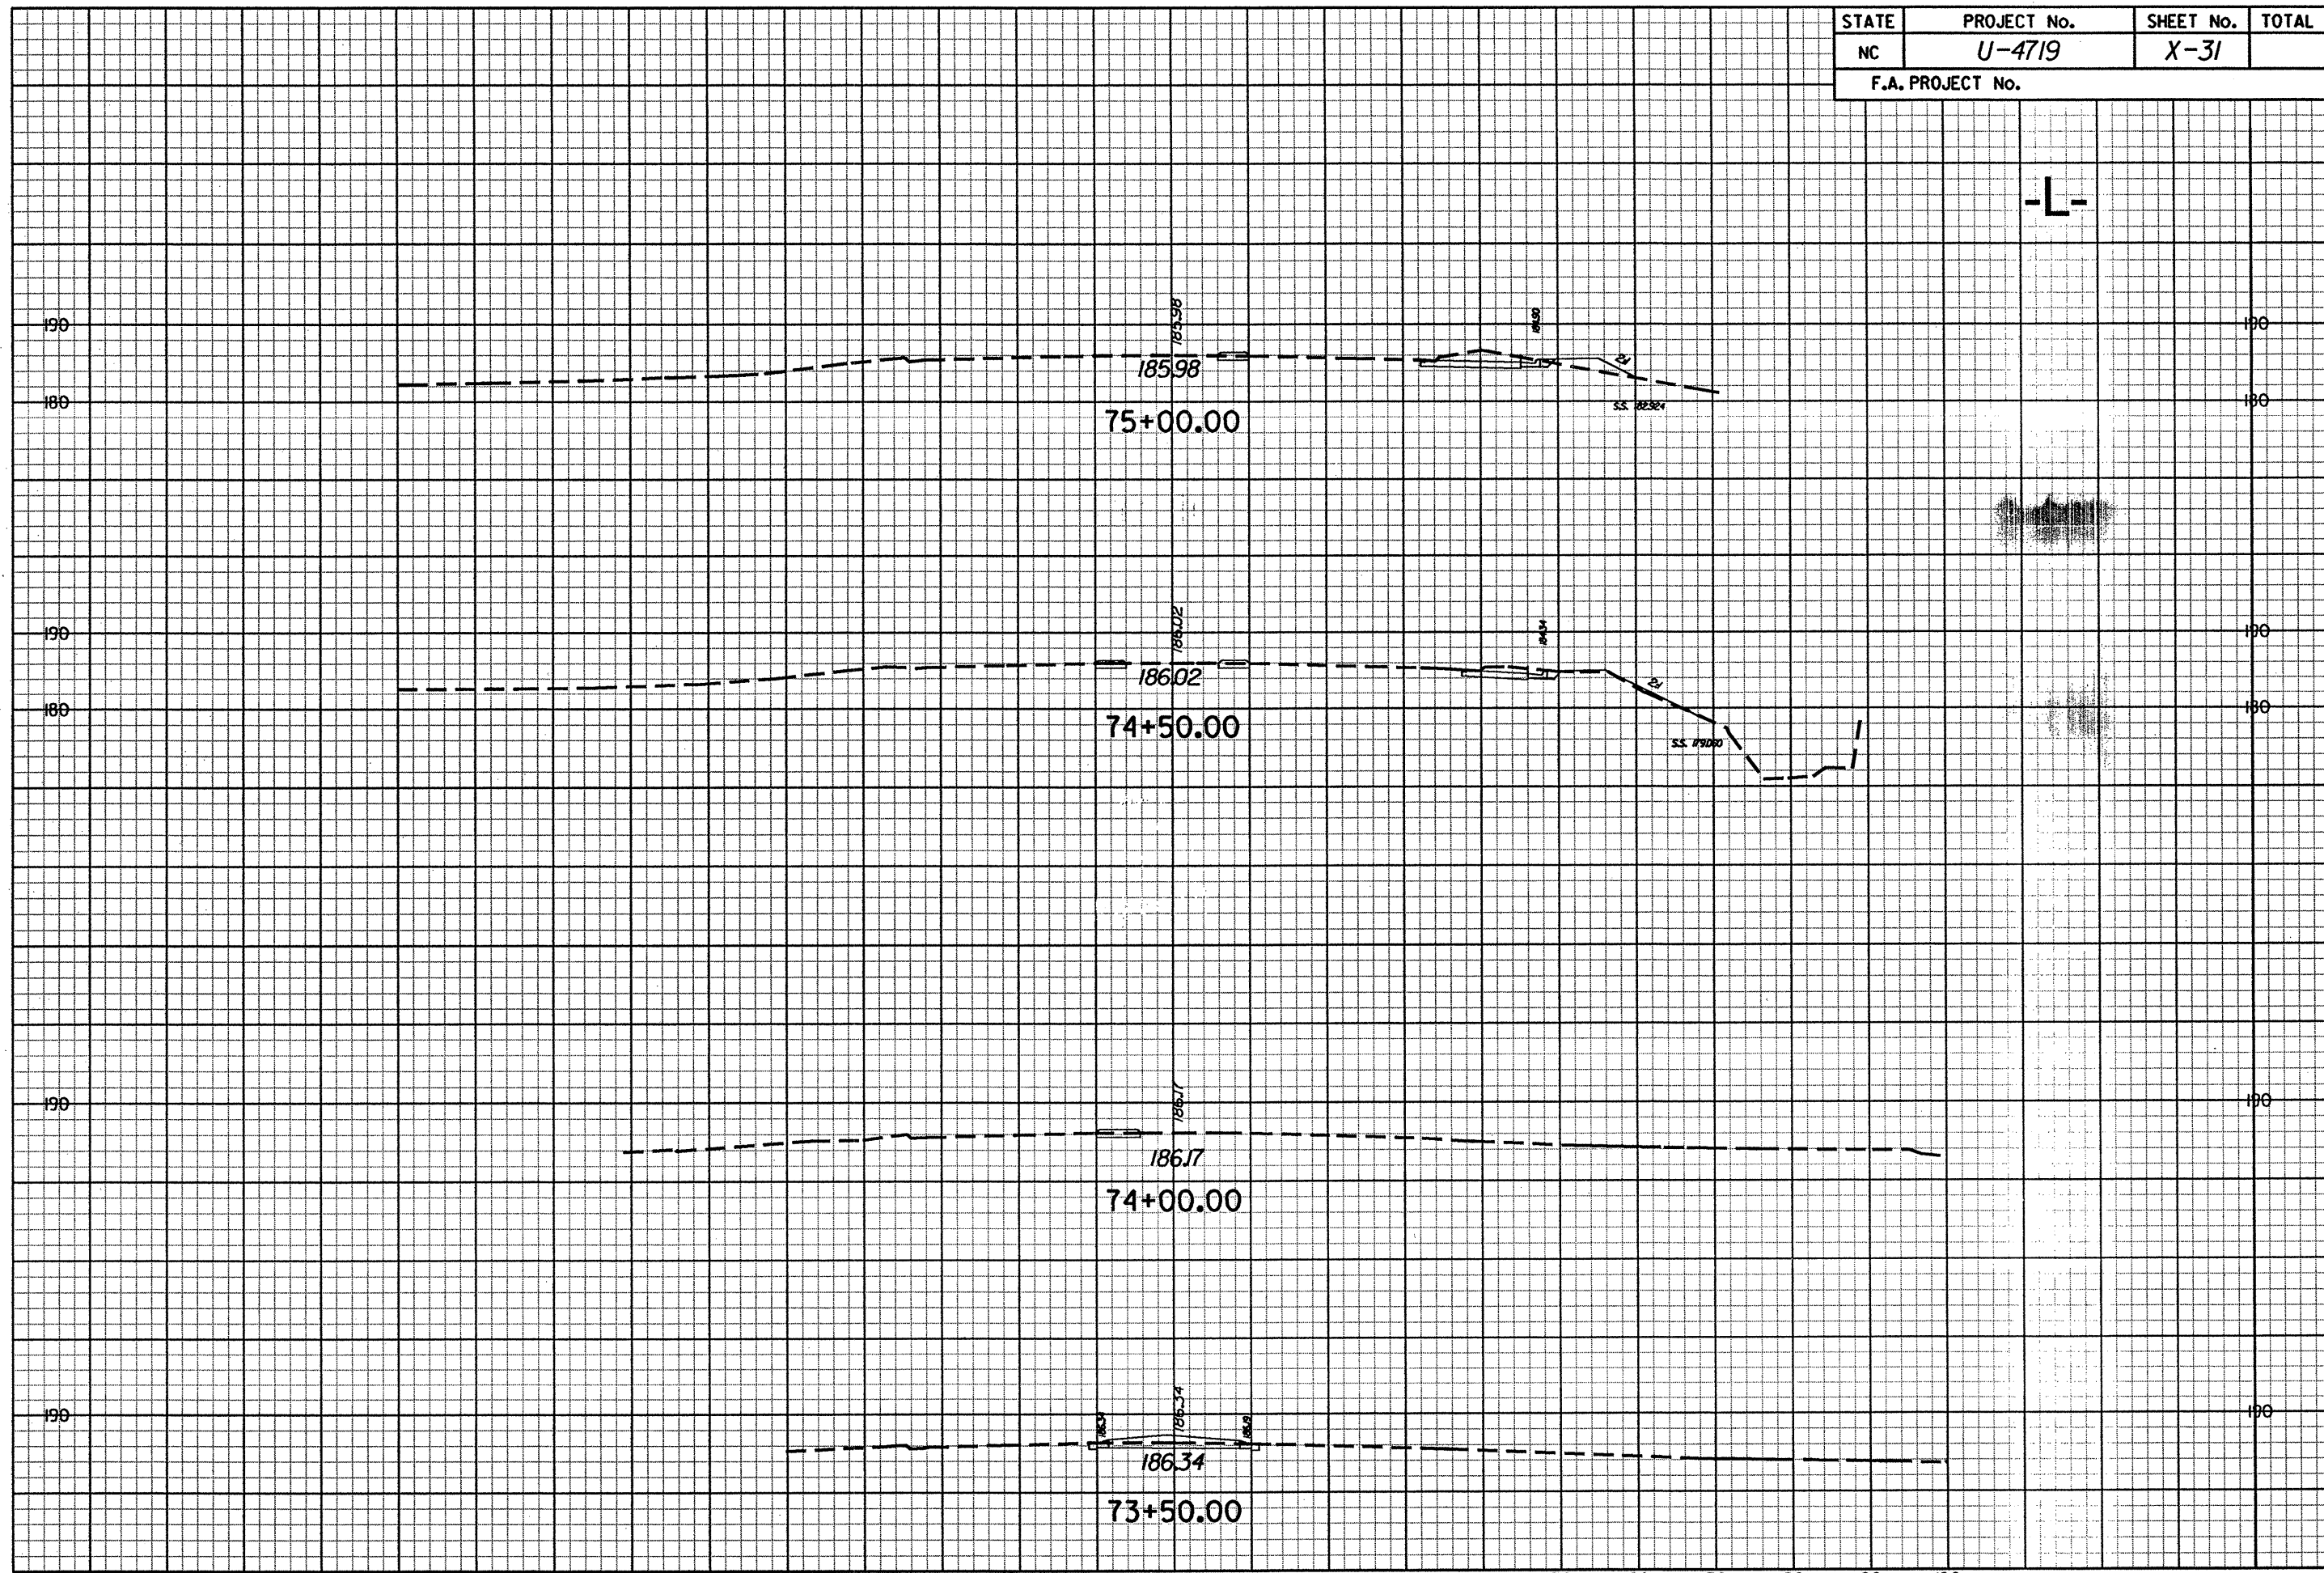

G:\PROJECTS\20344\Br-agg-Bivd\Design\U4719_r_dy_xsl.L.dgn
 G:\PLOTS\XEROX825\X34-X-31.prn
 7/2/2005