


STATE	PROJECT No.	SHEET No.	TOTAL
NC	U-4719	X-30	
F.A. PROJECT No.			

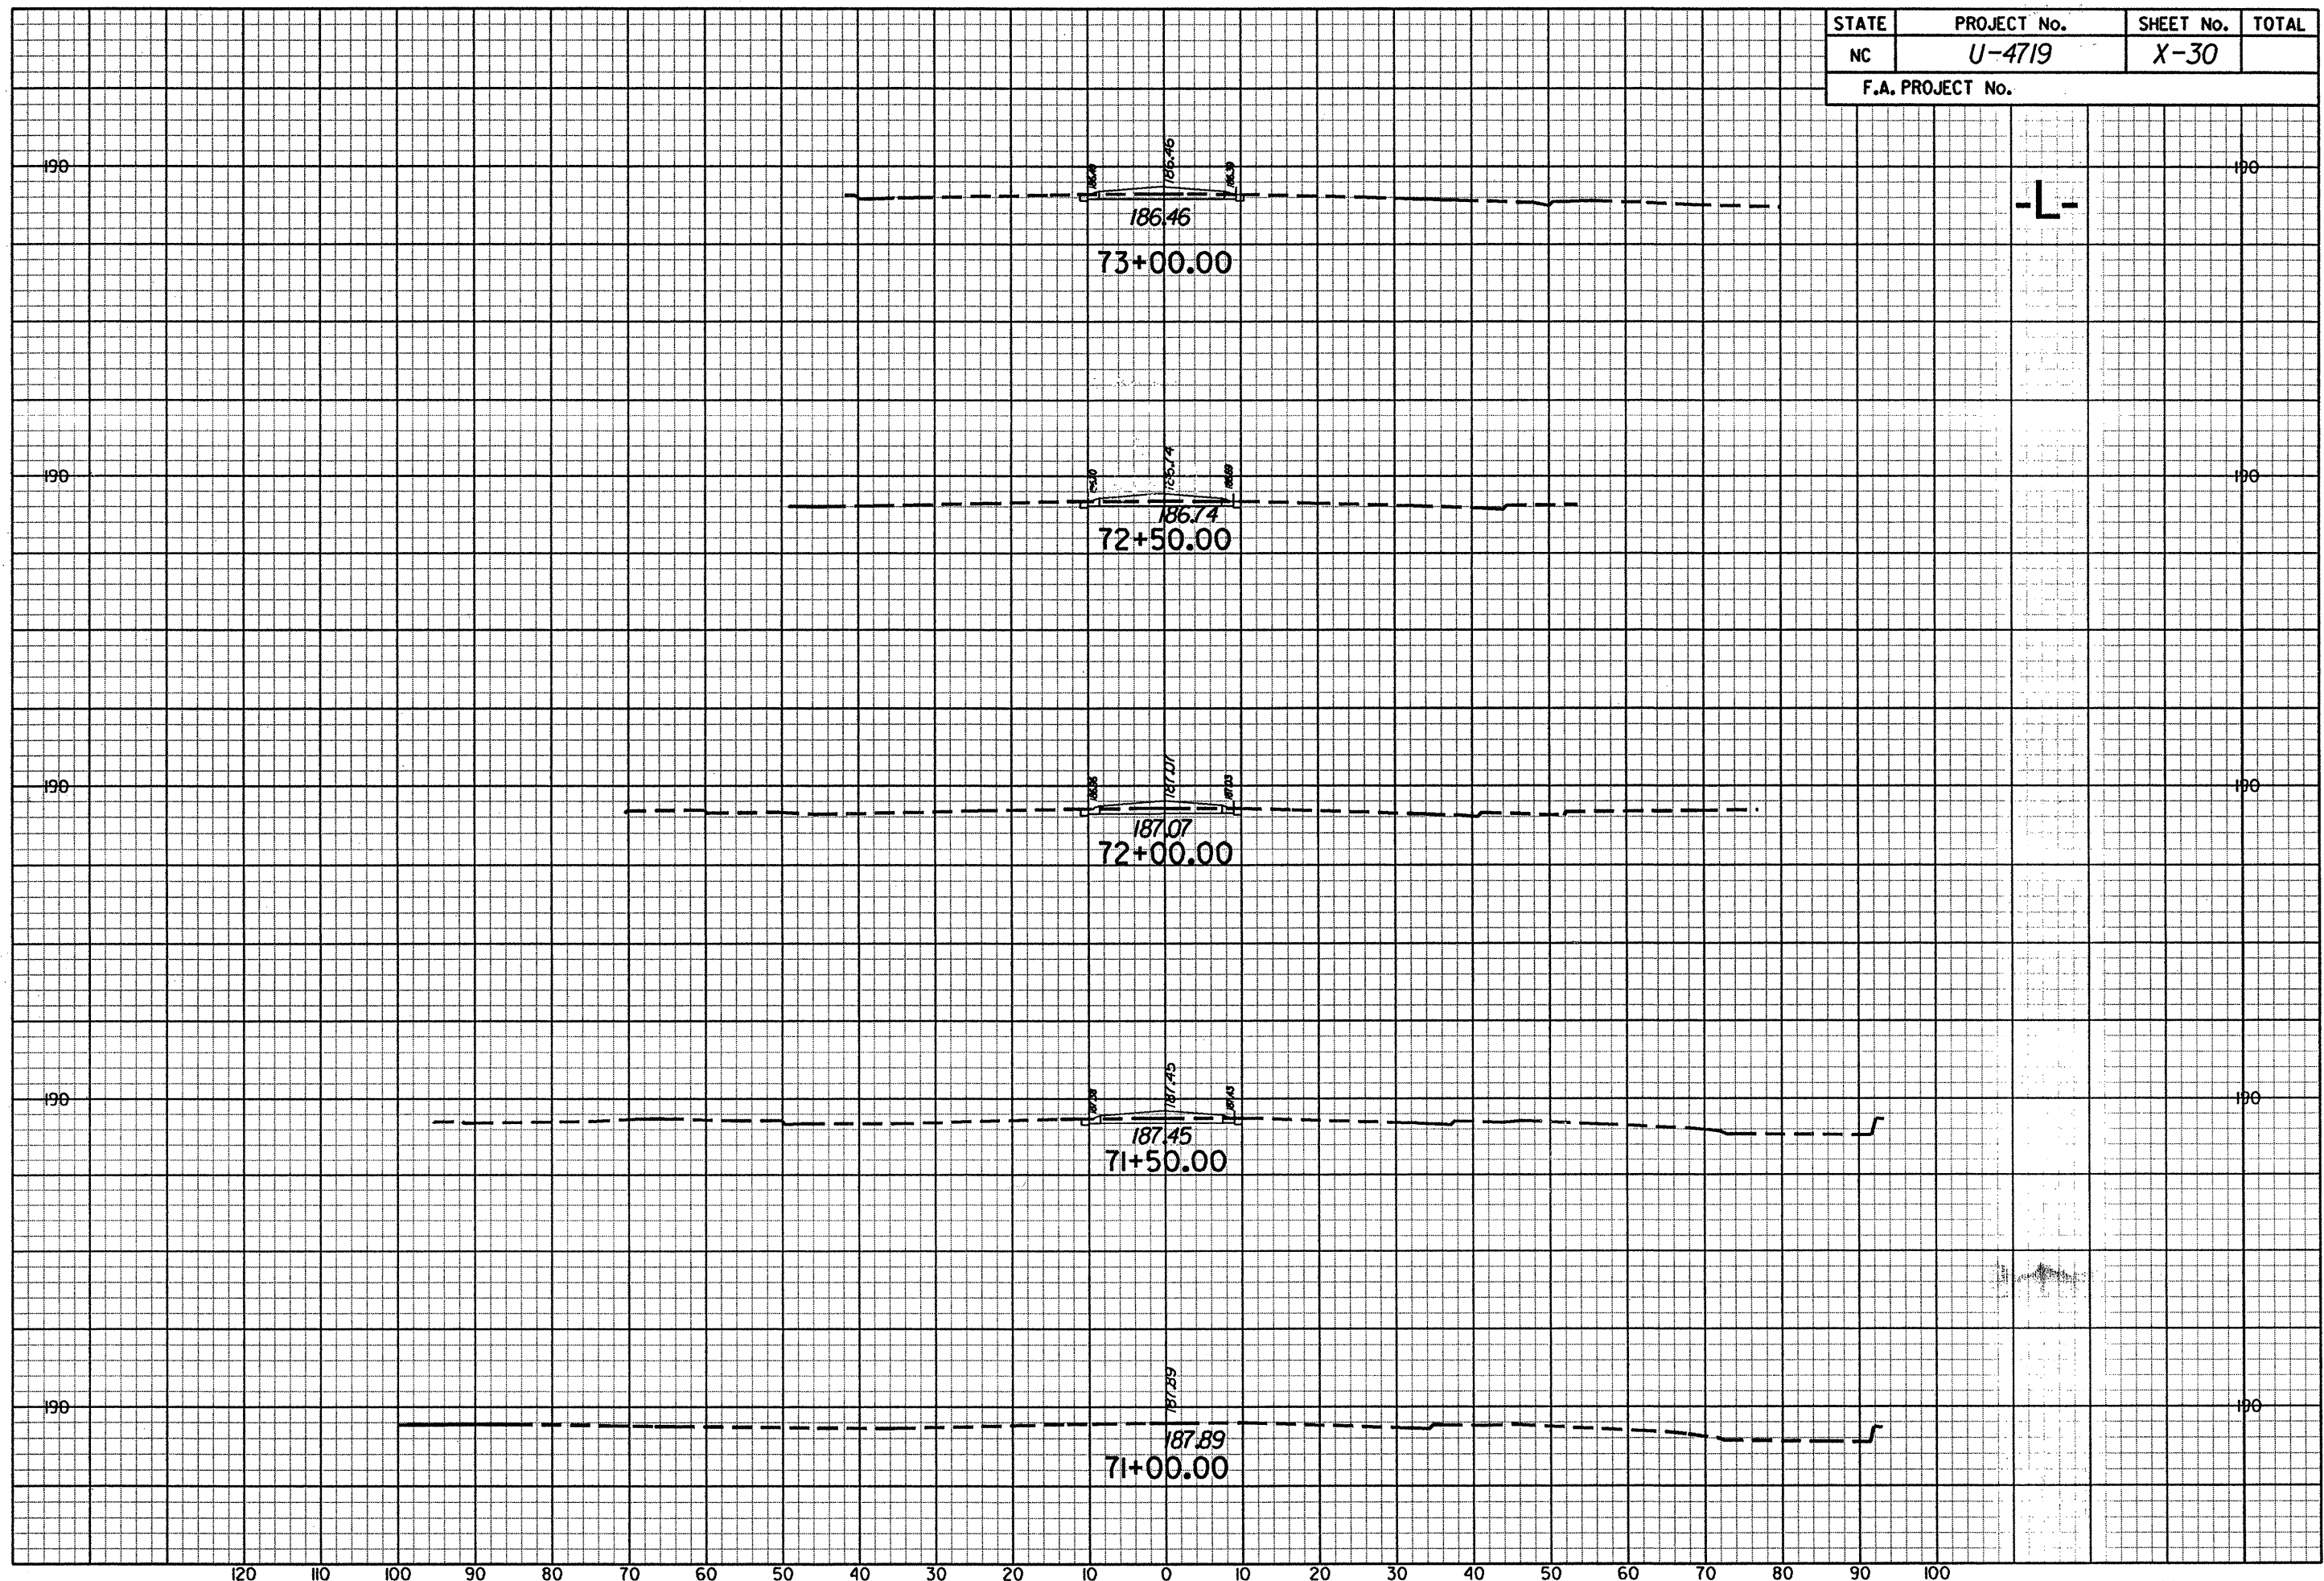

g:\PROJECTS\20344\Br ogc_Bvd\Design\U4719_r_dy_xsl.dgn
 C:\NC\PLOTS\XEROX825\X34-X-30.plt
 7/21/2005

