


STATE	PROJECT No.	SHEET No.	TOTAL
NC	U-4719	X-28	
F.A. PROJECT No.			

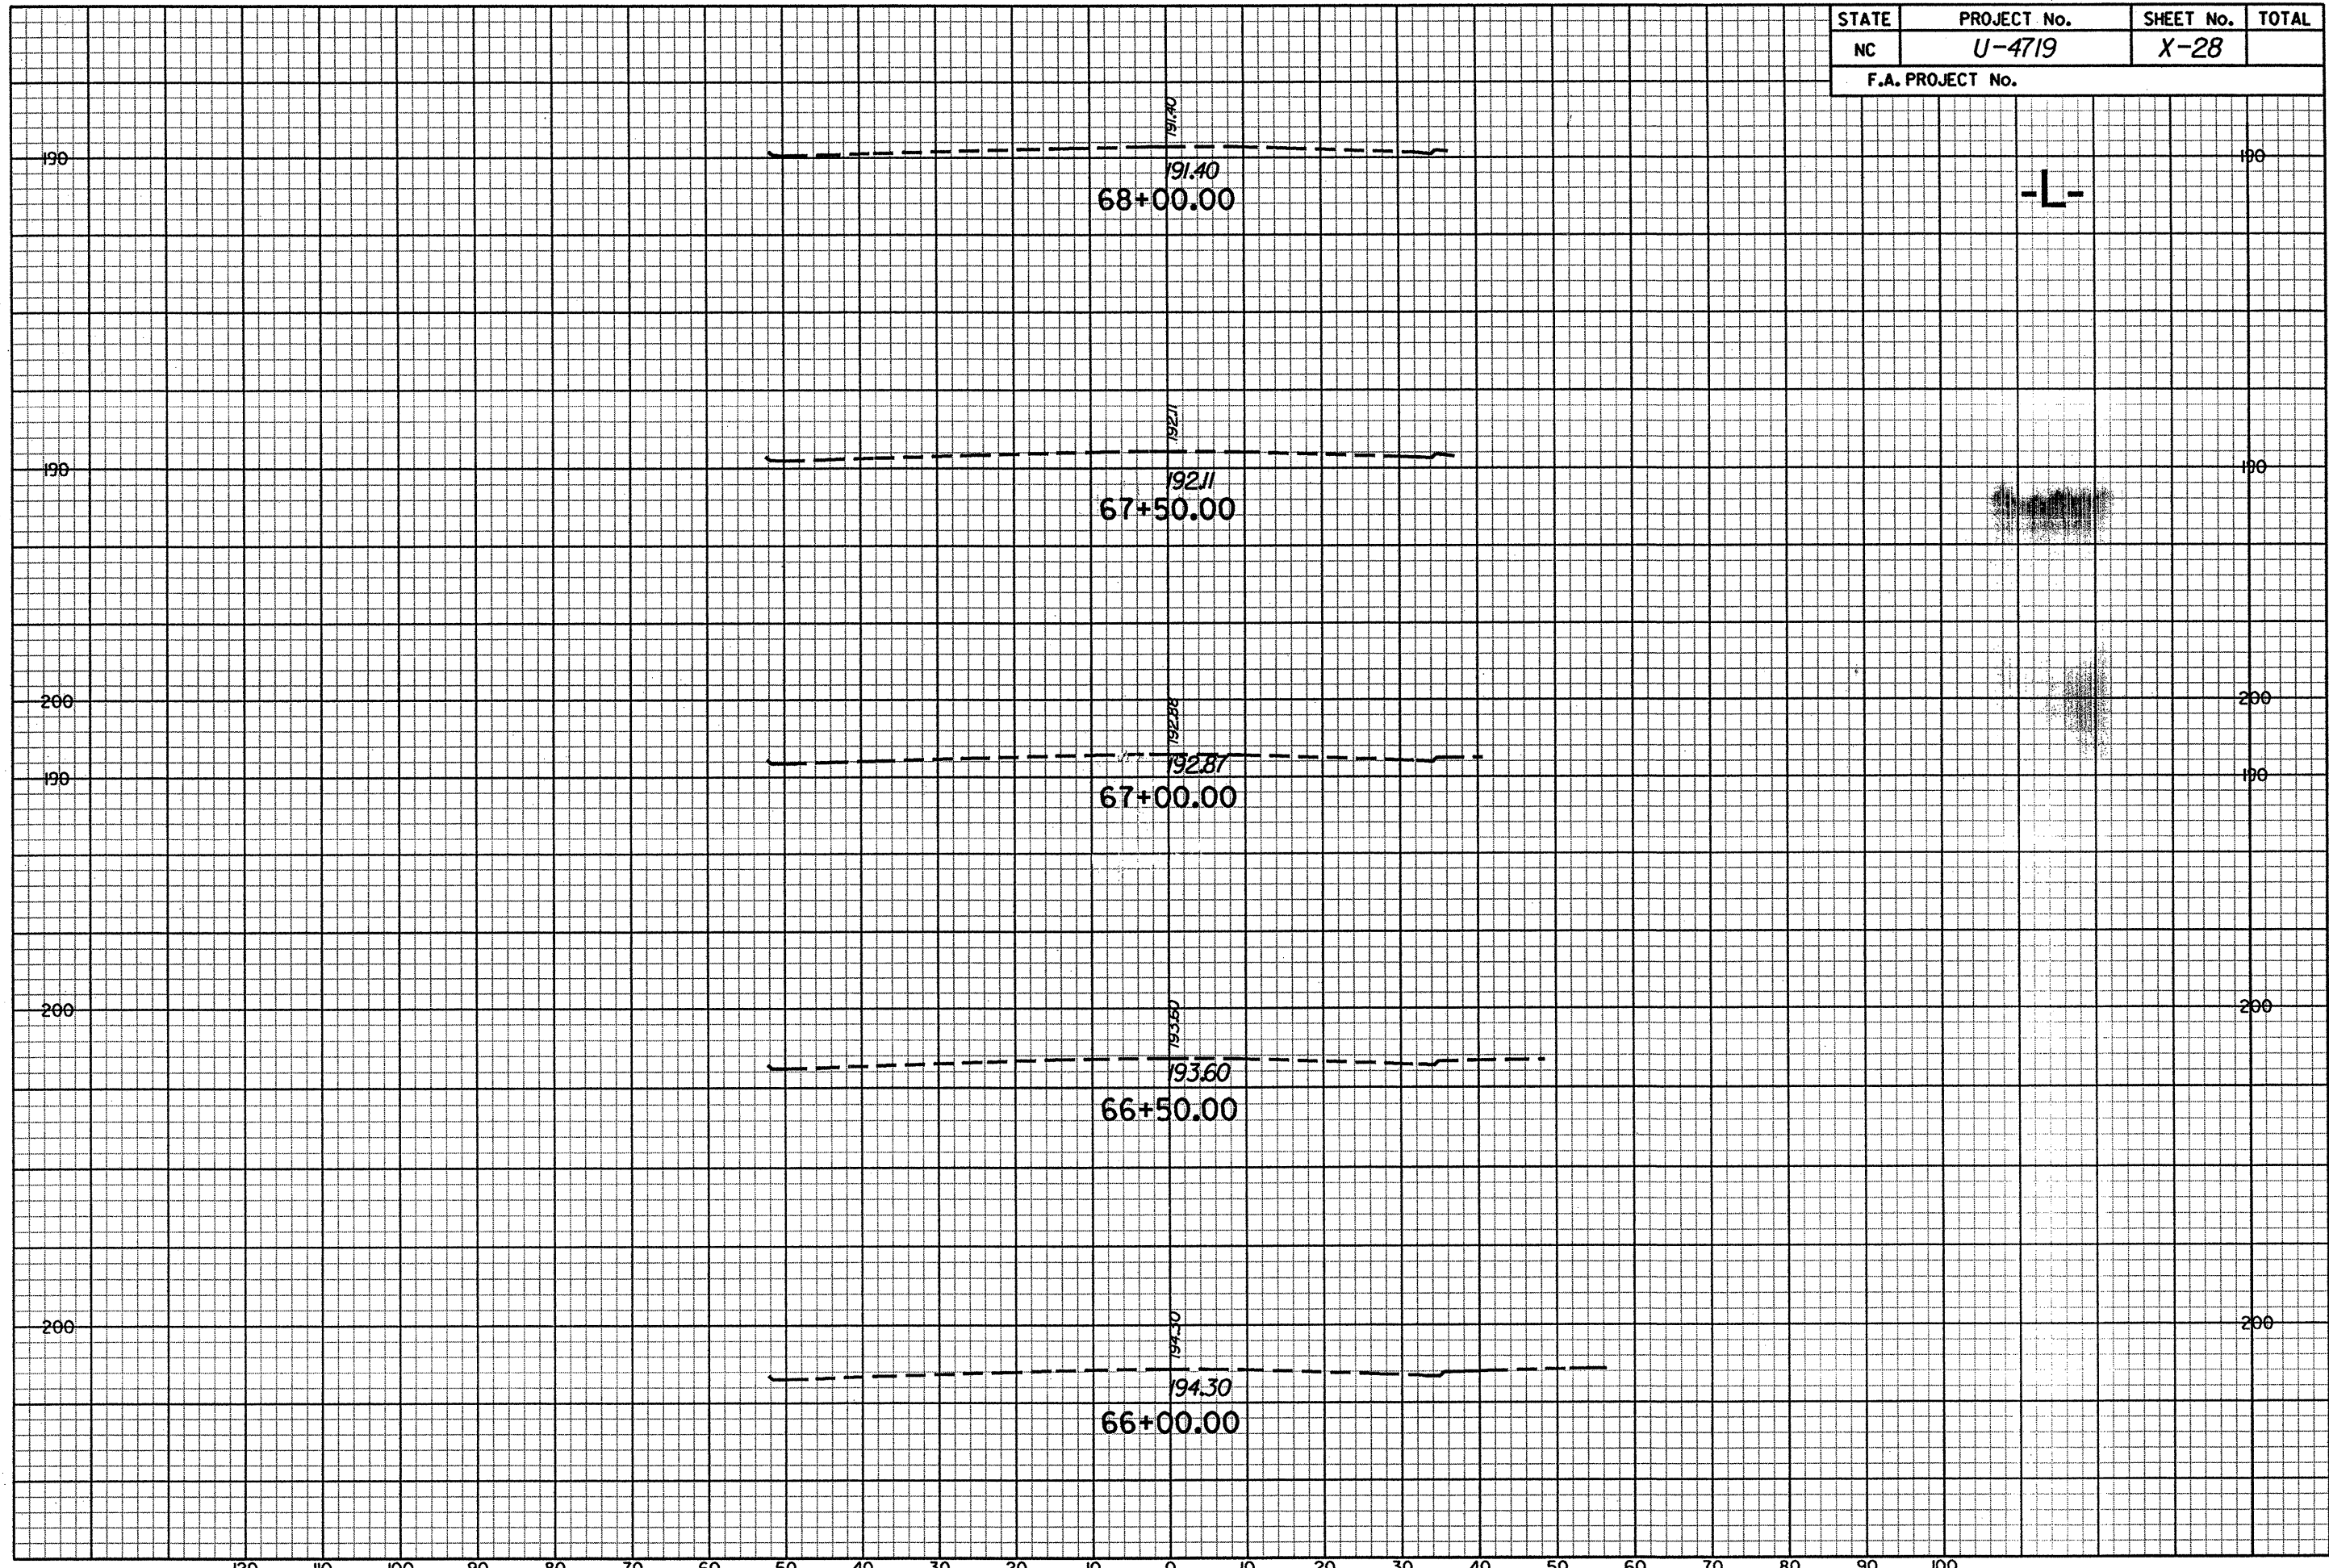

G:\PROJECTS\20344\Br-00g_Biv\Des\gn\U4719_rdy_xsl.dgn
 C:\NCPL015\XEROX8825\34\X-28.dpt
 7/27/2005

