


STATE	PROJECT No.	SHEET No.	TOTAL
NC	U-4719	X-27	
F.A. PROJECT No.			



G:\PROJECTS\20344\Brogg.Bivd\Design\U4719_rdy_xsl.dgn
 C:\NCPLOTS\NERO\8825\X34-X-27.drf
 7/2/2005

-L-

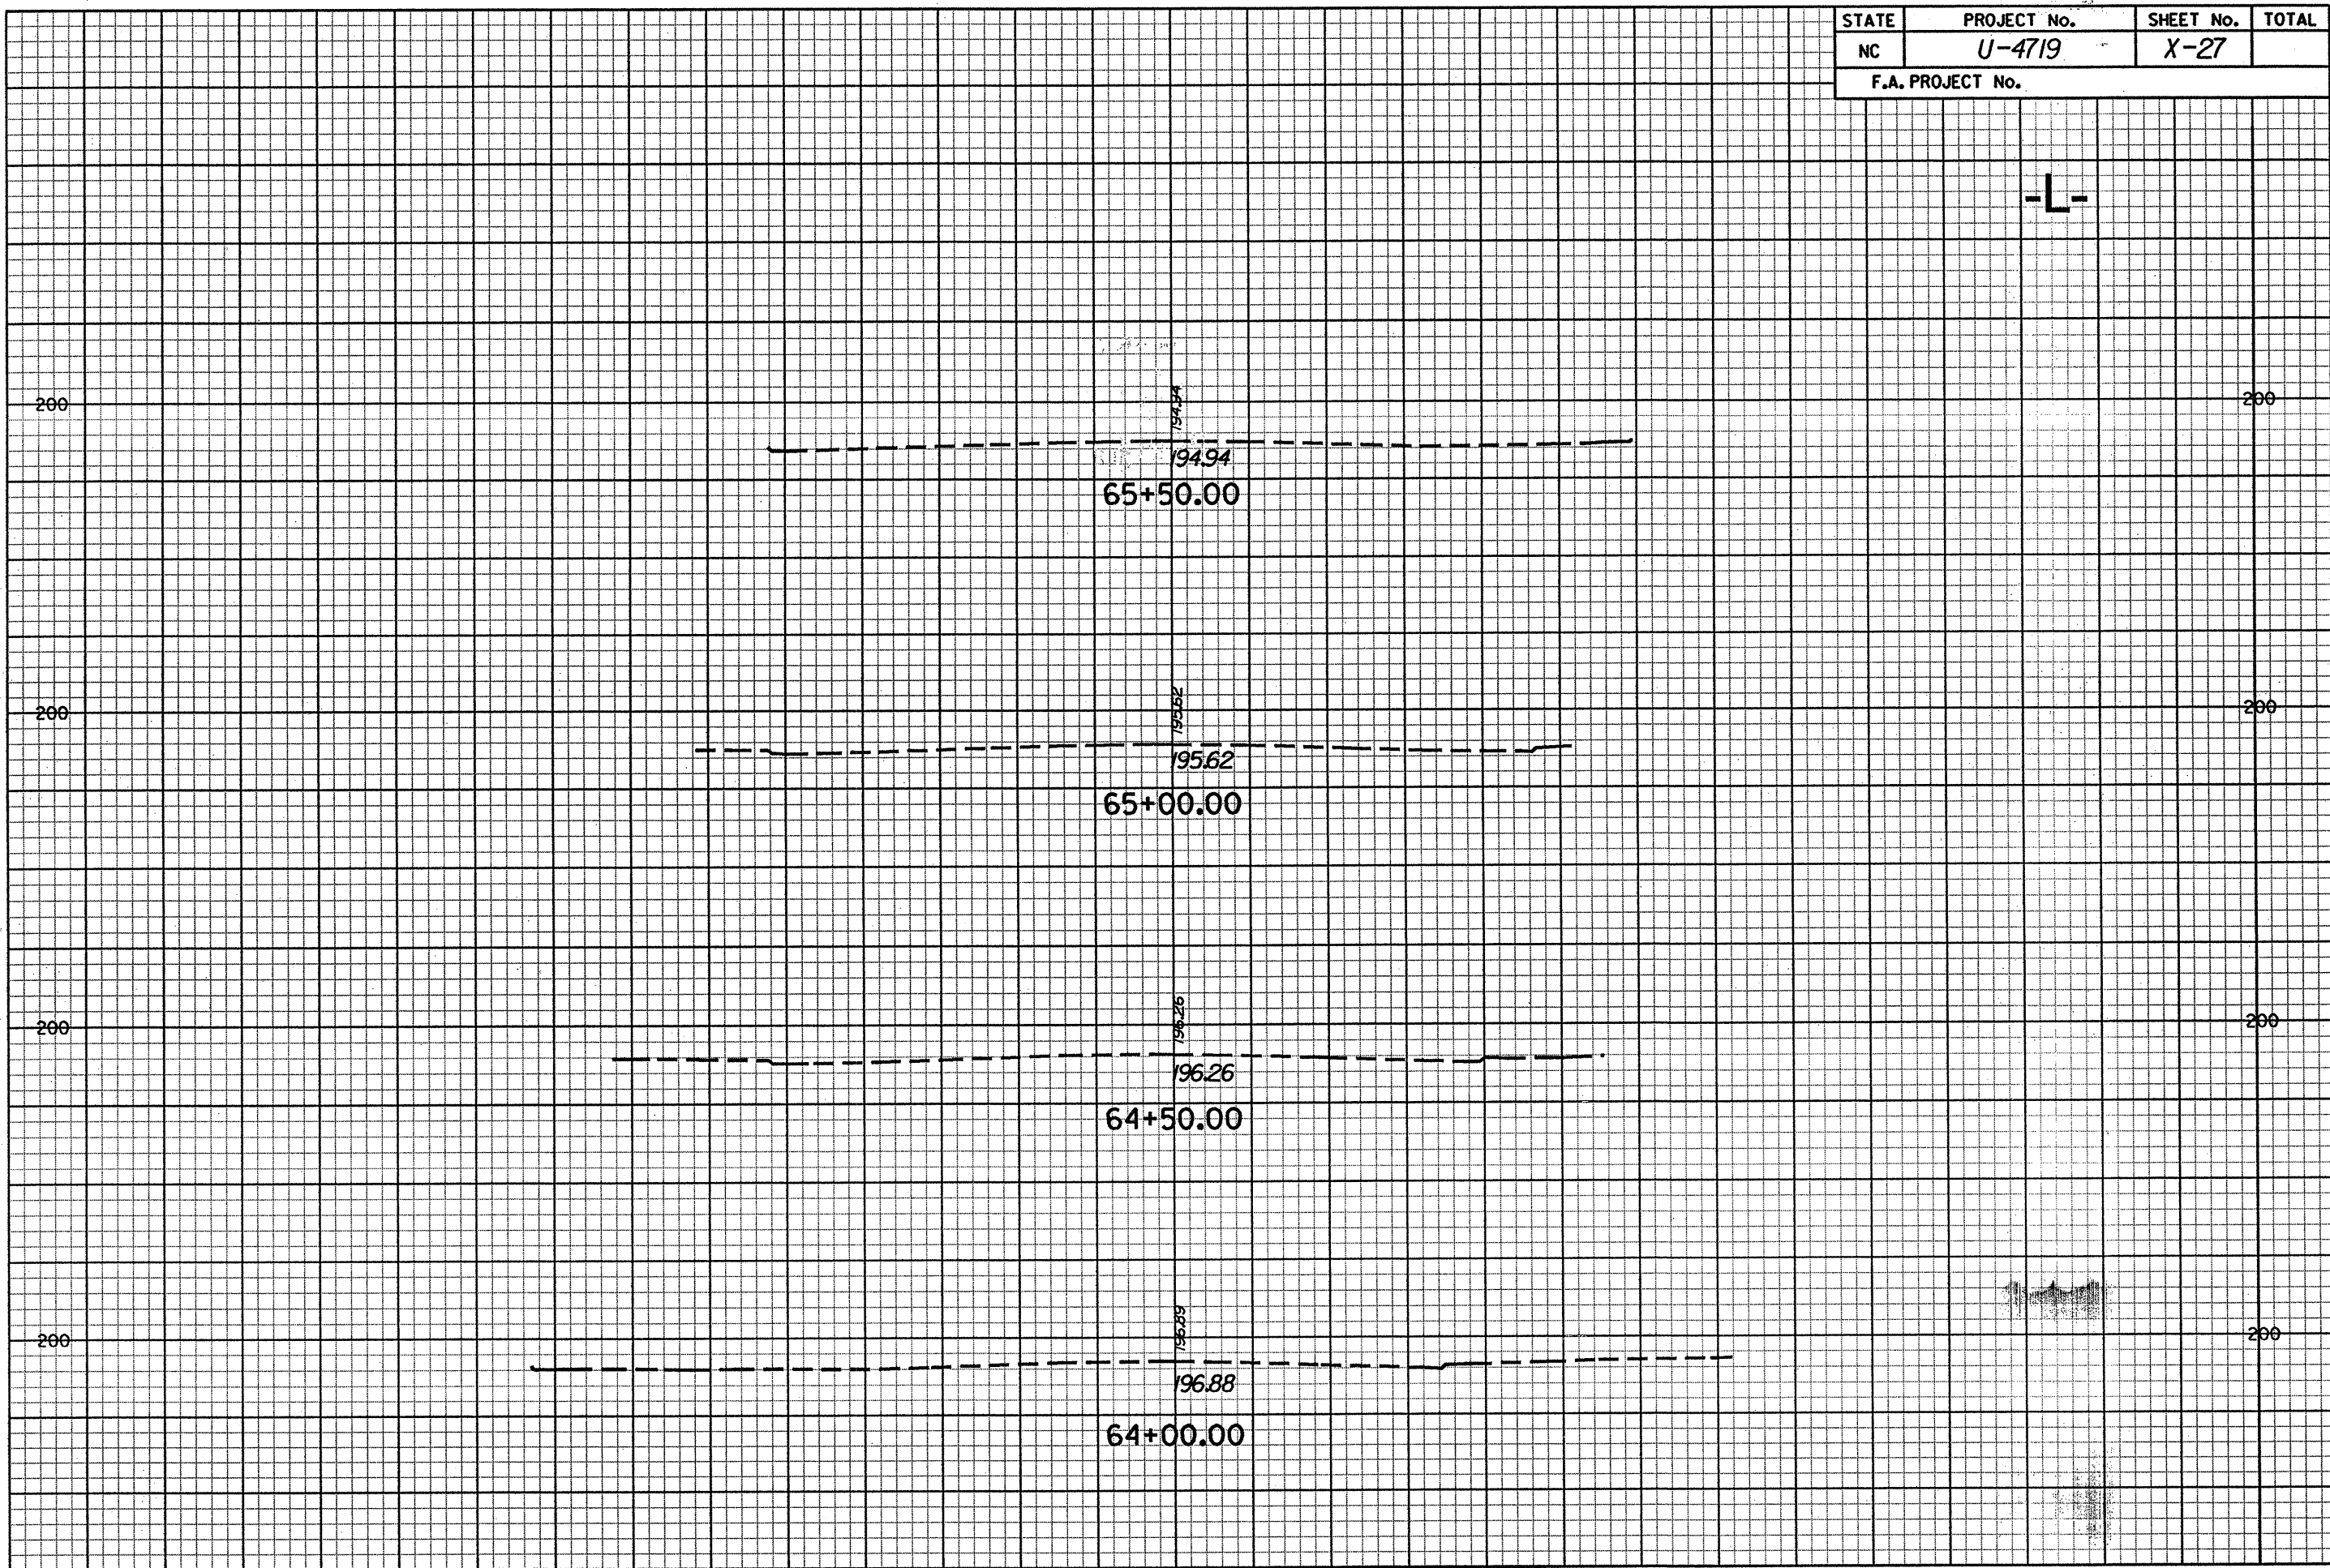