


STATE	PROJECT No.	SHEET No.	TOTAL
NC	U-4719	X-25	
F.A. PROJECT No.			

-L-

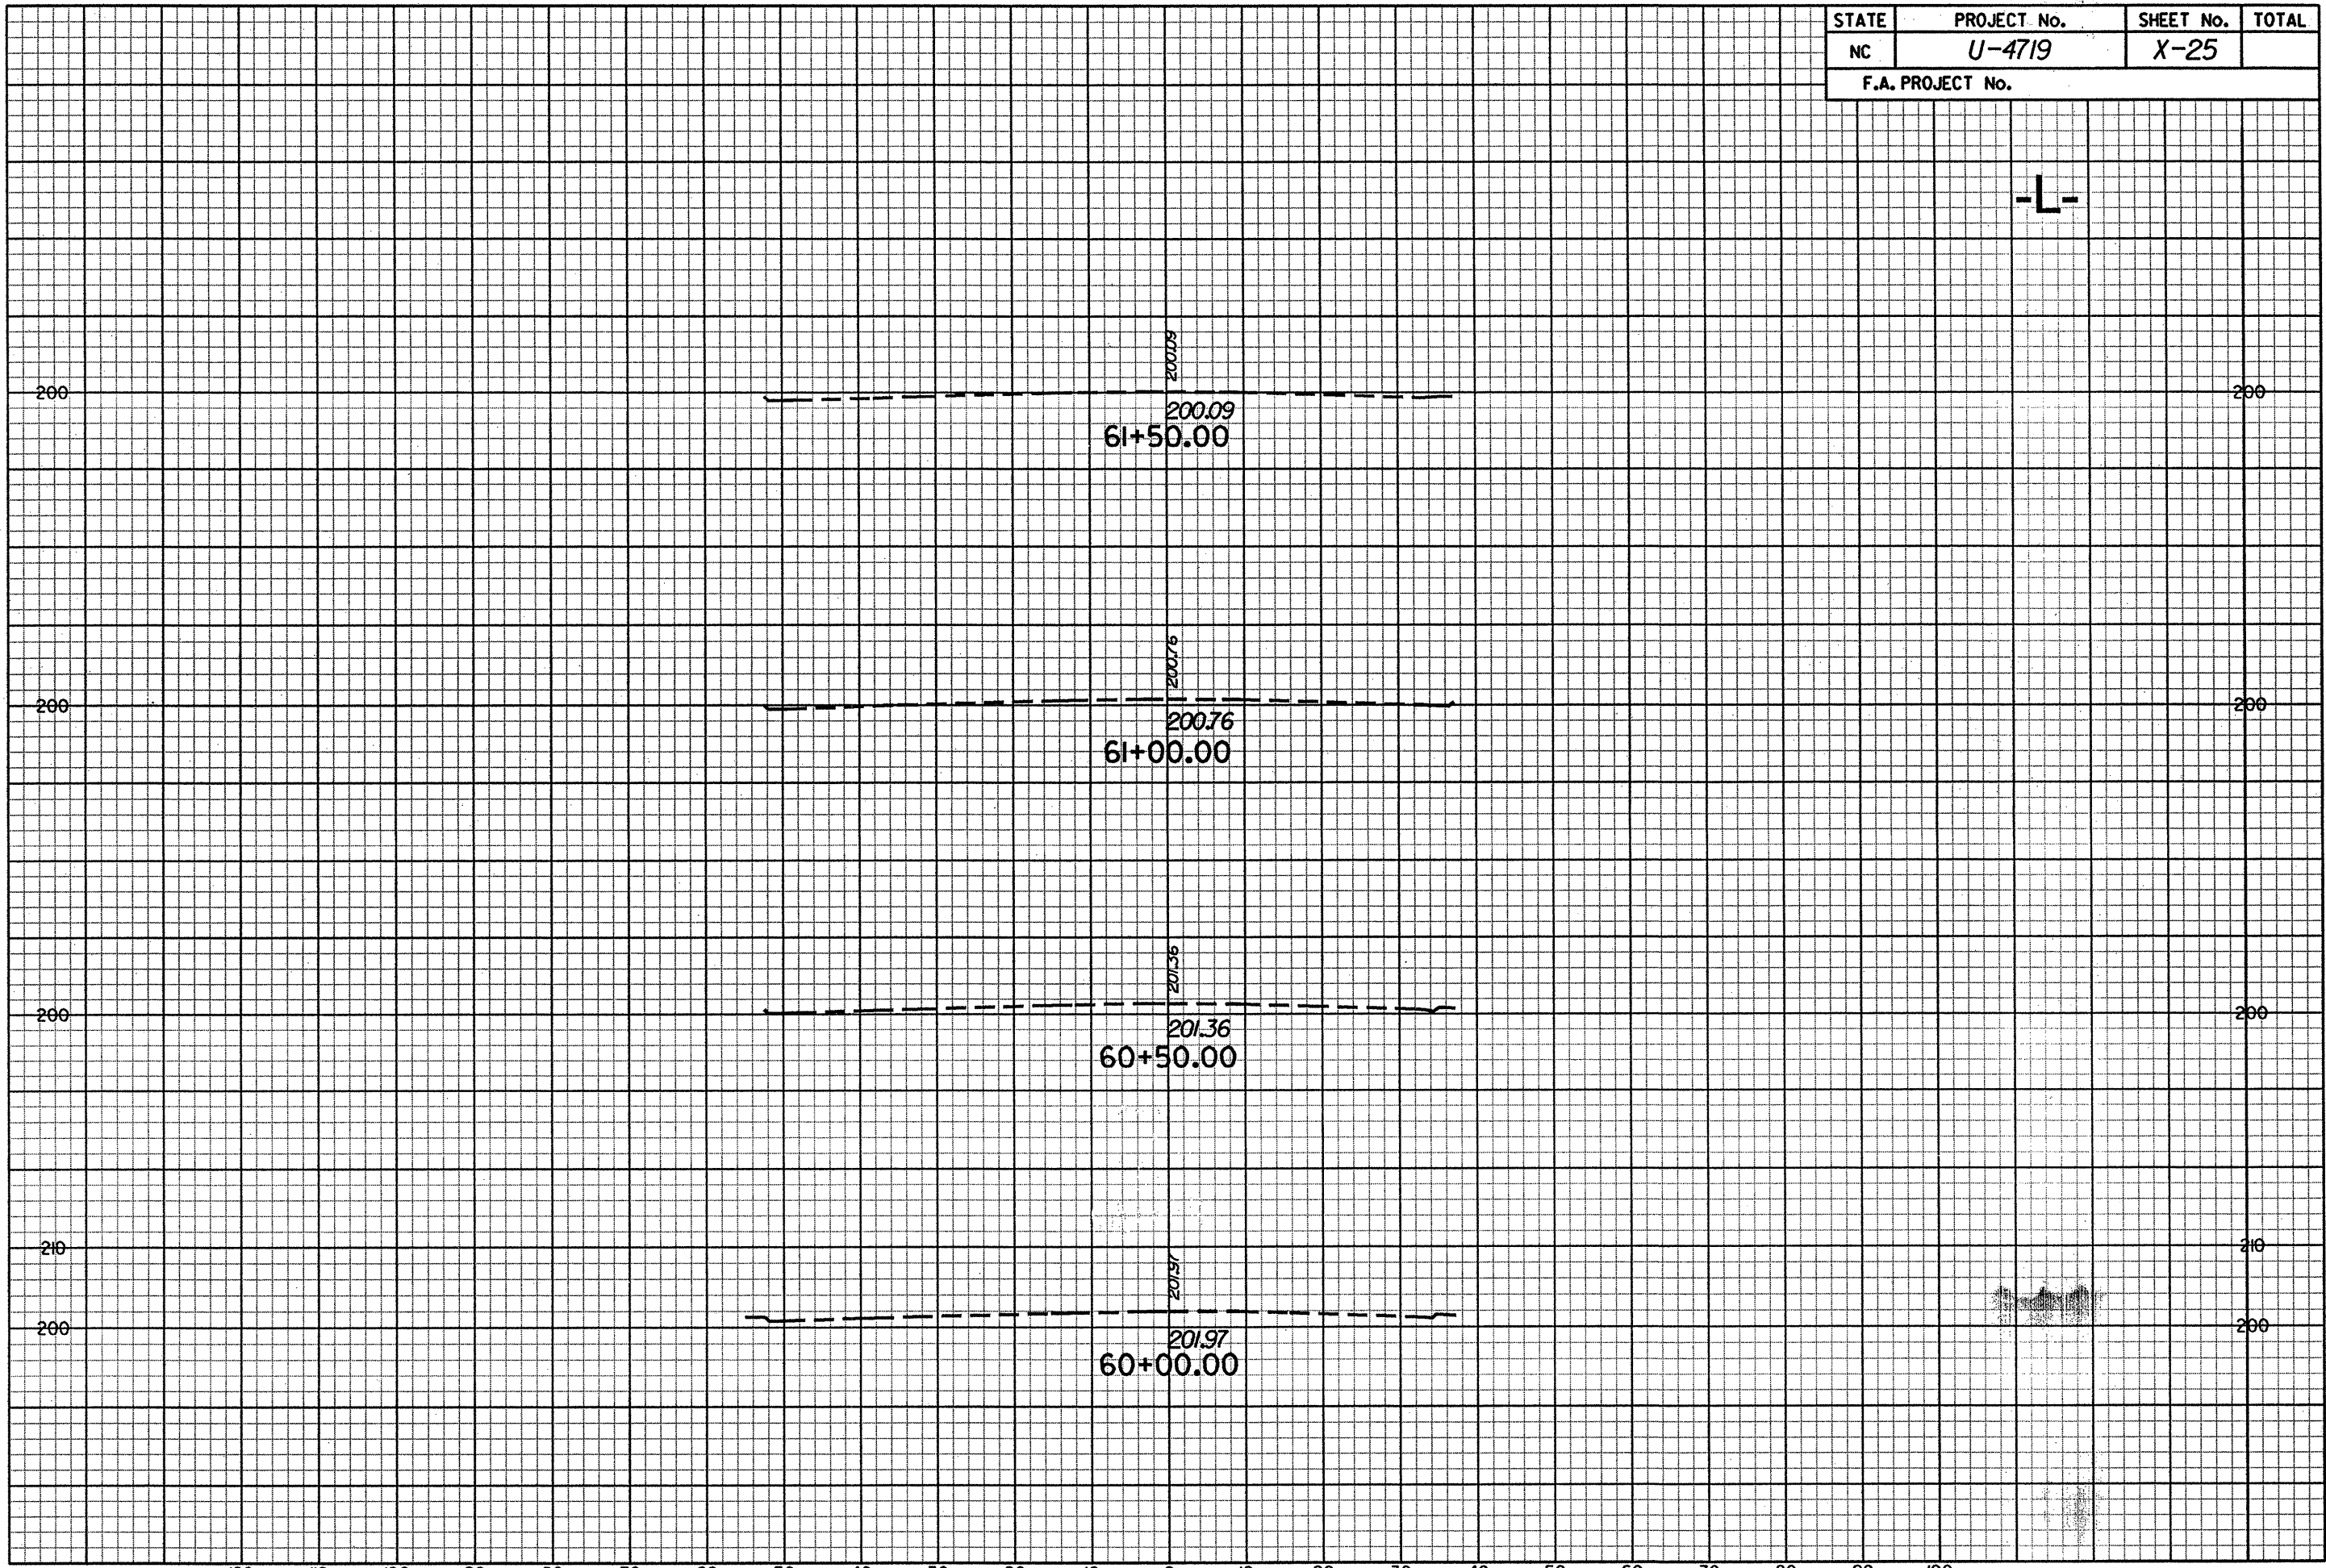

G:\PROJECTS\20344\Brdg\Brdg\Design\U4719_rdy_xsl.dgn
 C:\NCPLOTS\XEROX825\X34\X-25.plt
 7/2/2005

