


STATE	PROJECT No.	SHEET No.	TOTAL
NC	U-4719	X-24	
F.A. PROJECT No.			

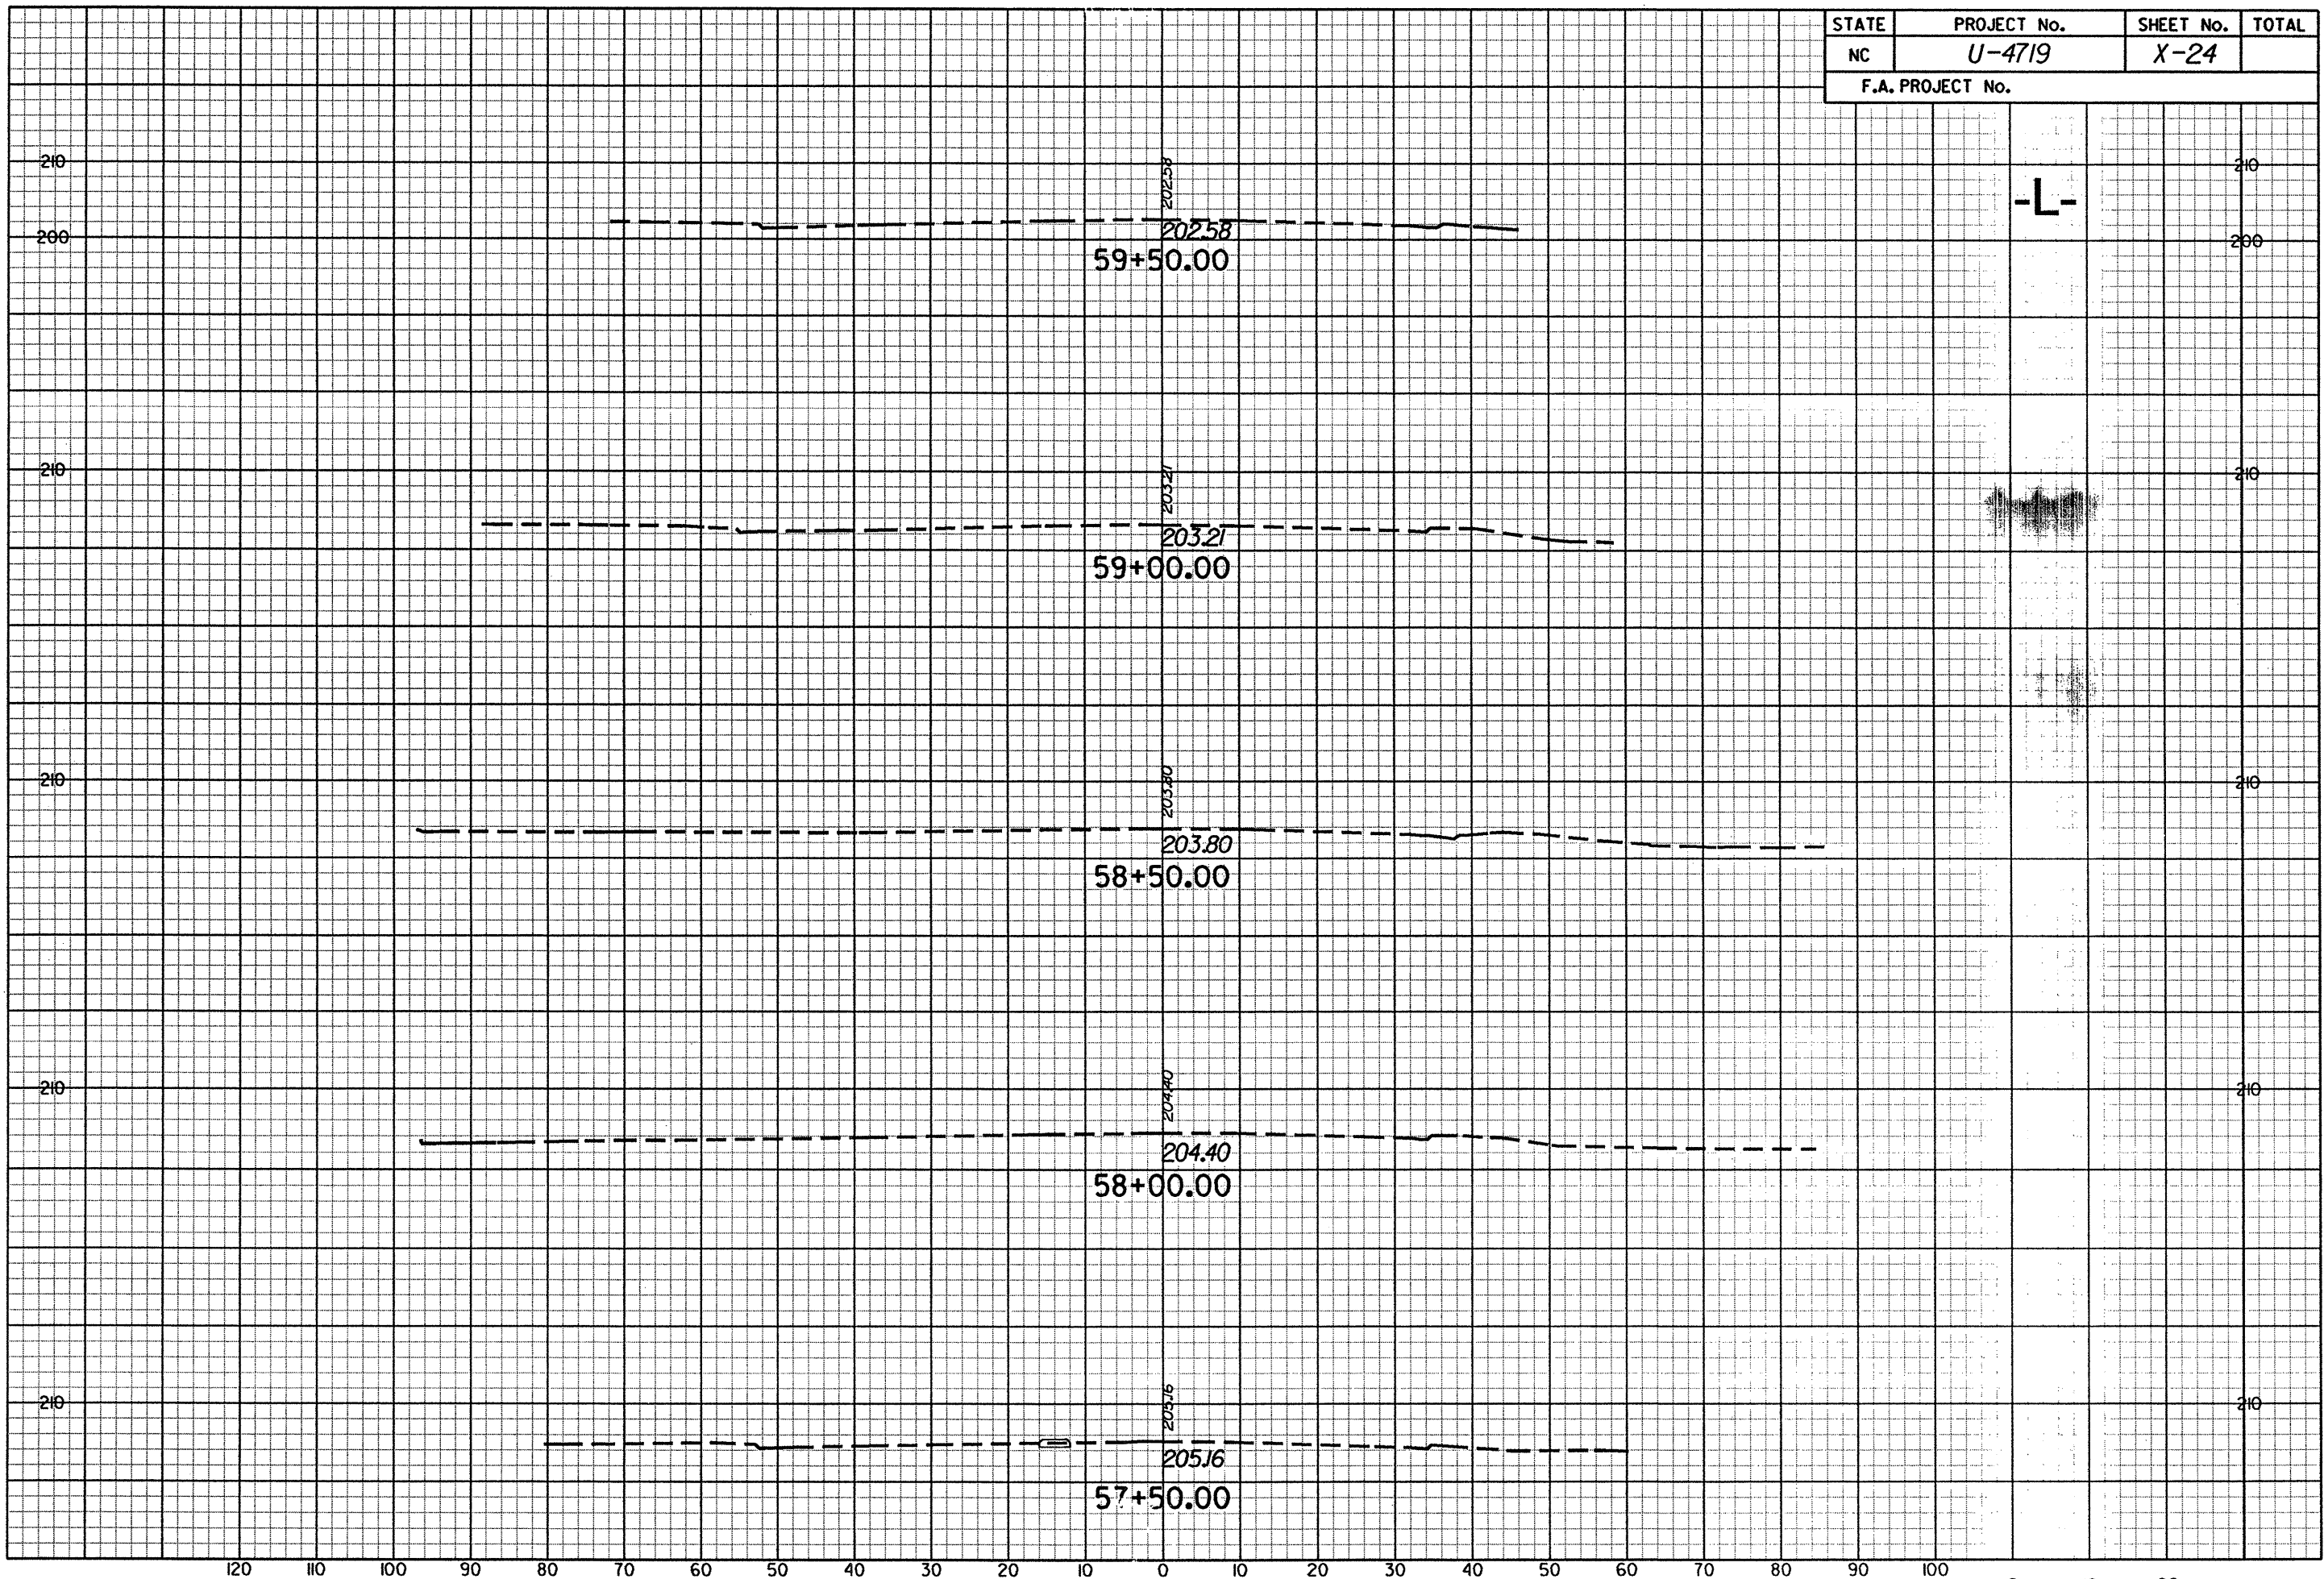

g:\PROJECTS\20344\Bragg Blvd\Design\U4719_rdy_xsl.dgn
 C:\NCPLOTS\XERO8825\X34\X-24.prp
 7/21/2005

