


STATE	PROJECT No.	SHEET No.	TOTAL
NC	U-4719	X-23	
F.A. PROJECT No.			

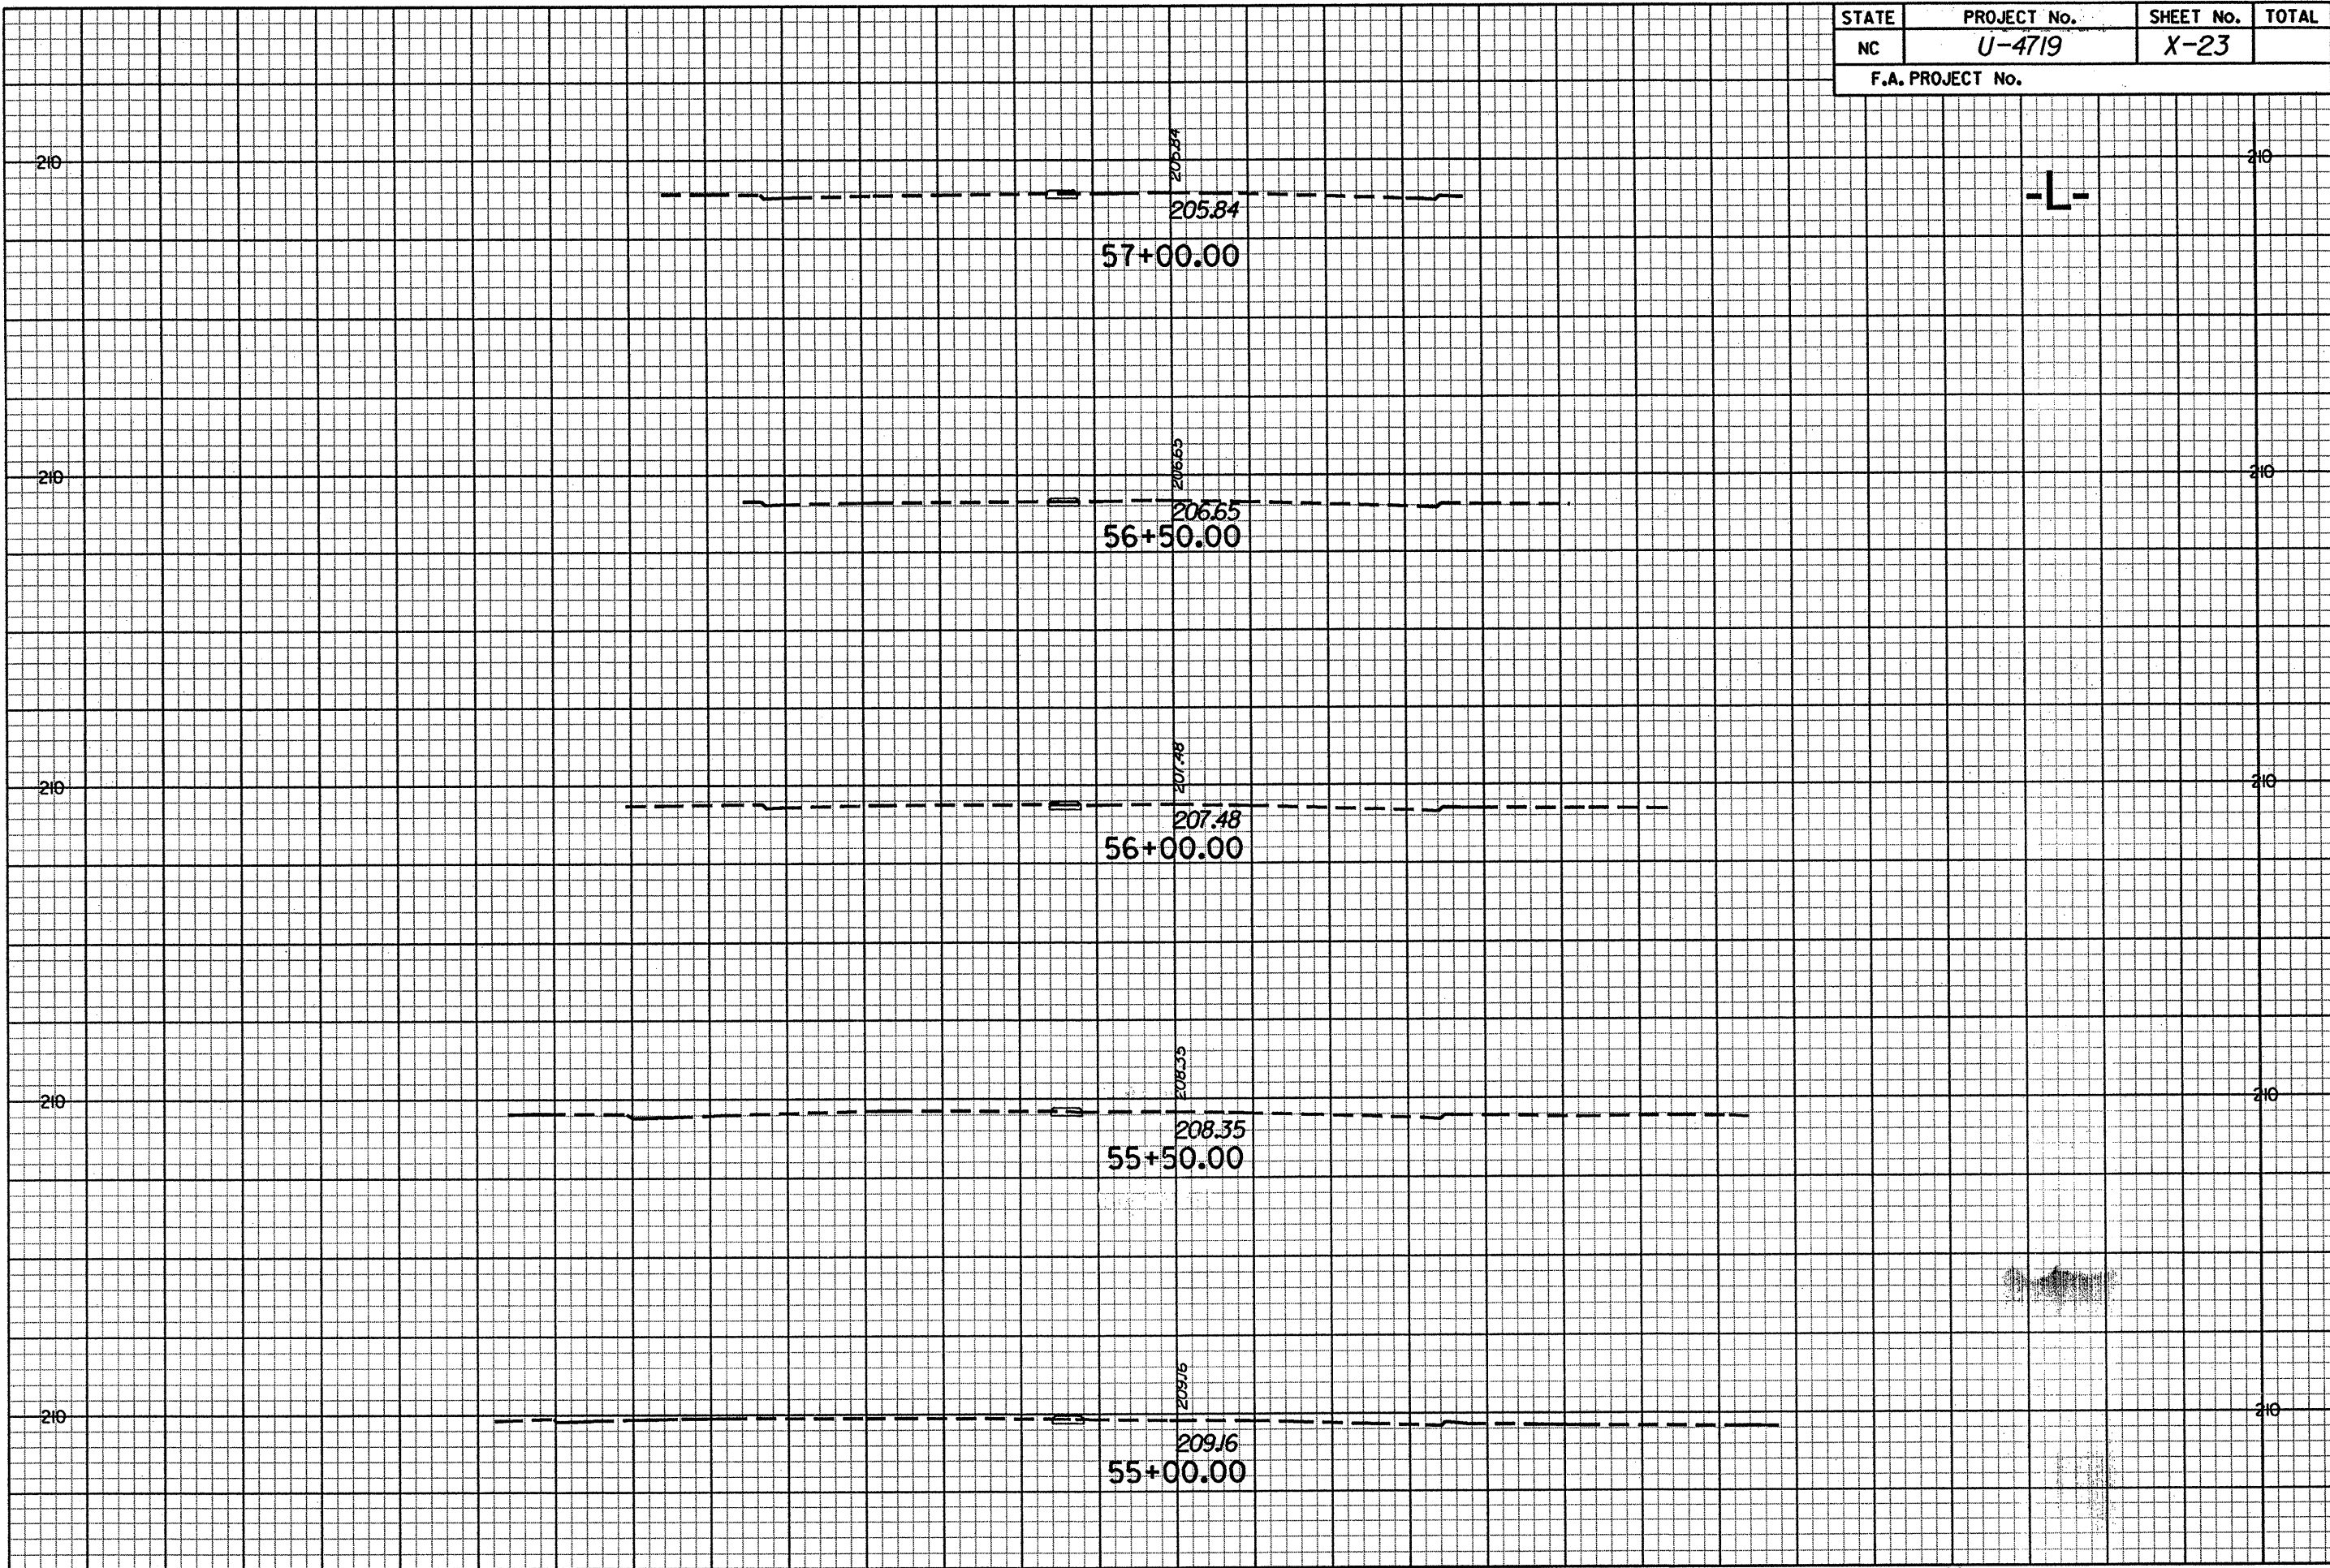

g:\PROJECTS\20344\Bragg_Bivd\Design\U4719_rdy_xel.L.dgn
 C:\NCPLOTS\XEROX8825\X34\X-23.pr.f
 7/21/2005

