


STATE	PROJECT No.	SHEET No.	TOTAL
NC	U-4719	X-22	
F.A. PROJECT No.			

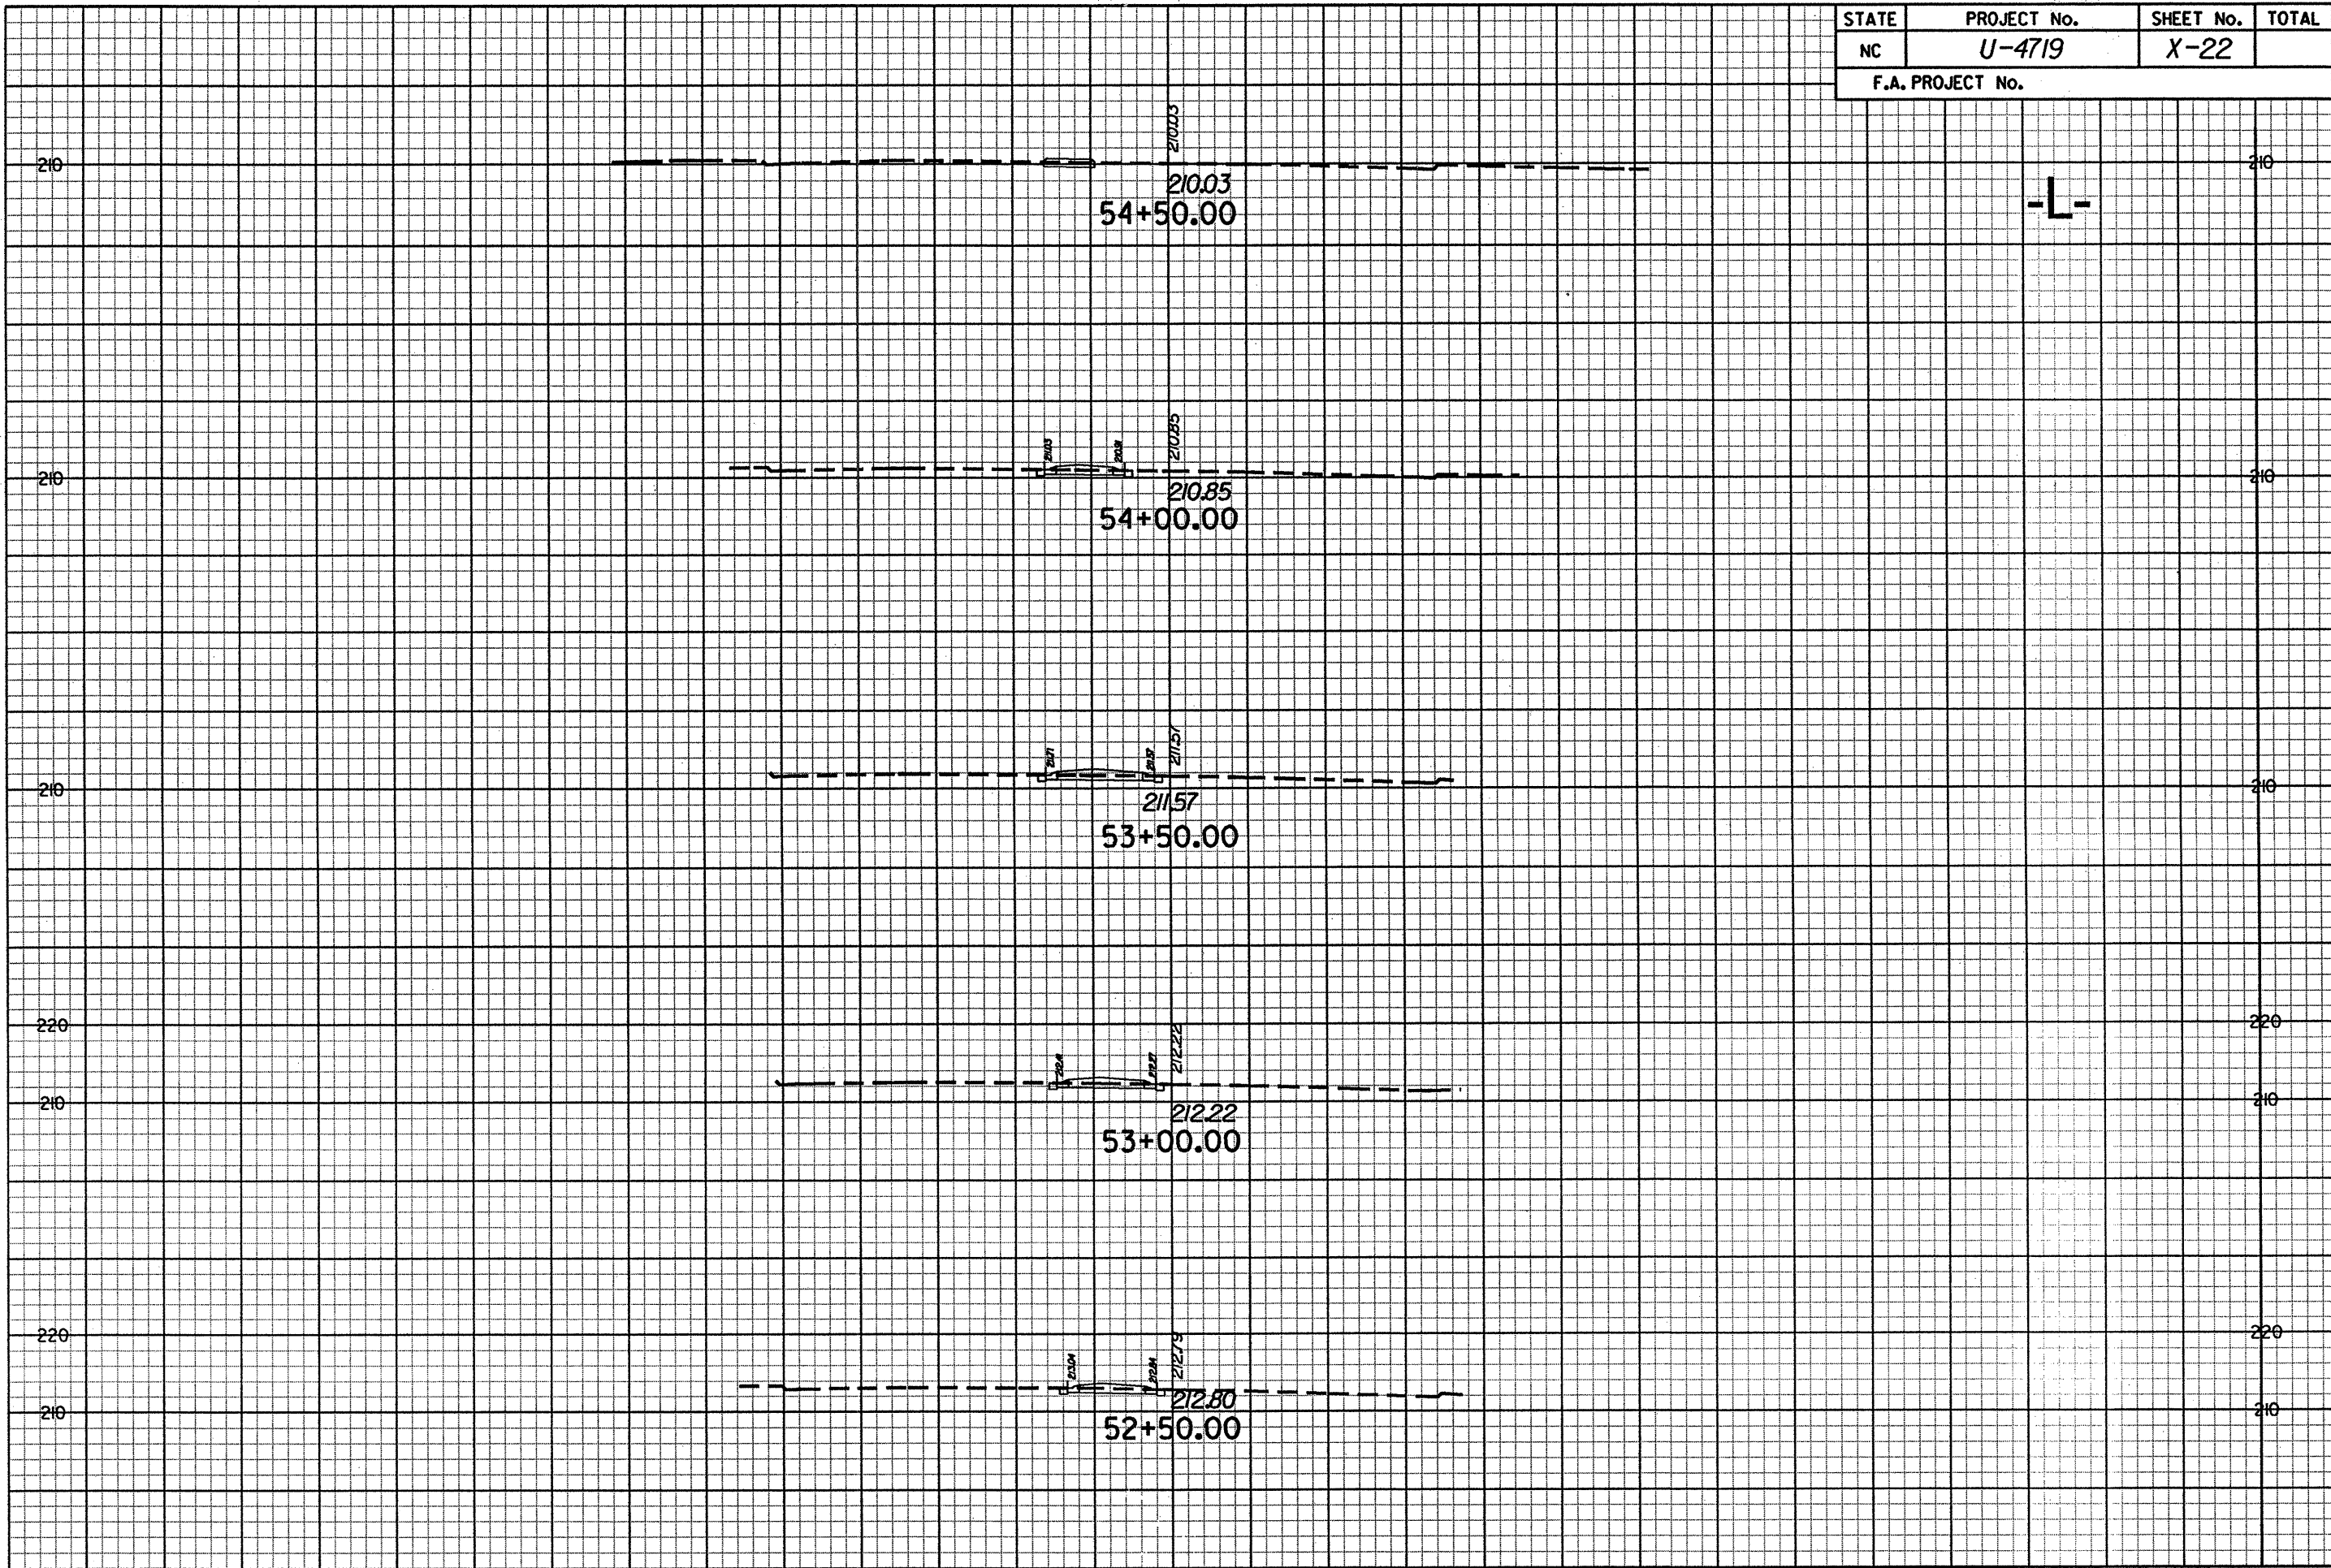

G:\PROJECTS\20344\Br-ogg.Bivd\Design\U4719_rdy_xel.L.dgn
 C:\NCPLOTS\XEROX825\X34\X-22.plt
 7/21/2005