

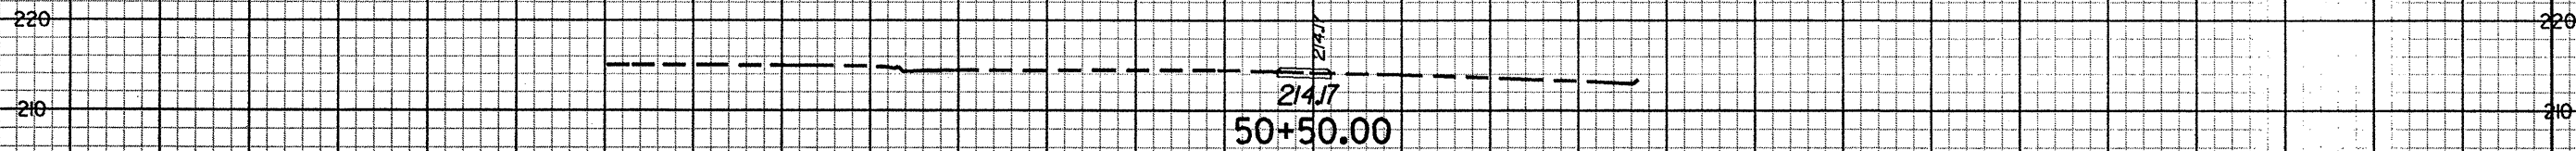
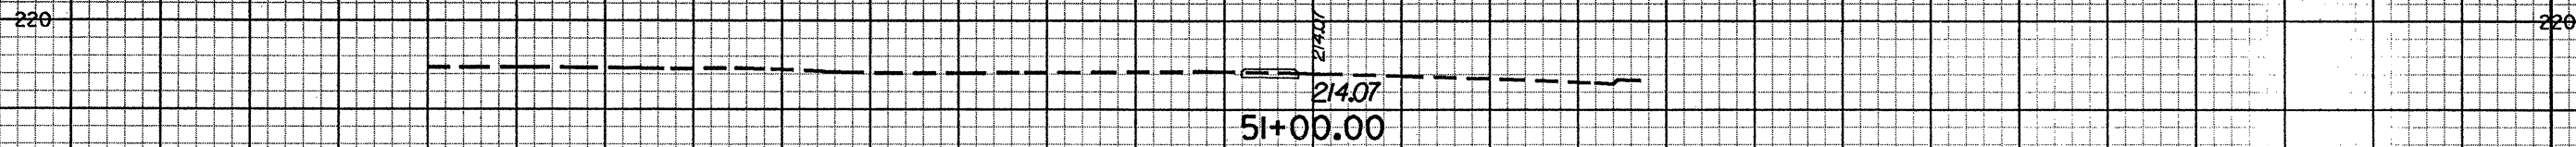
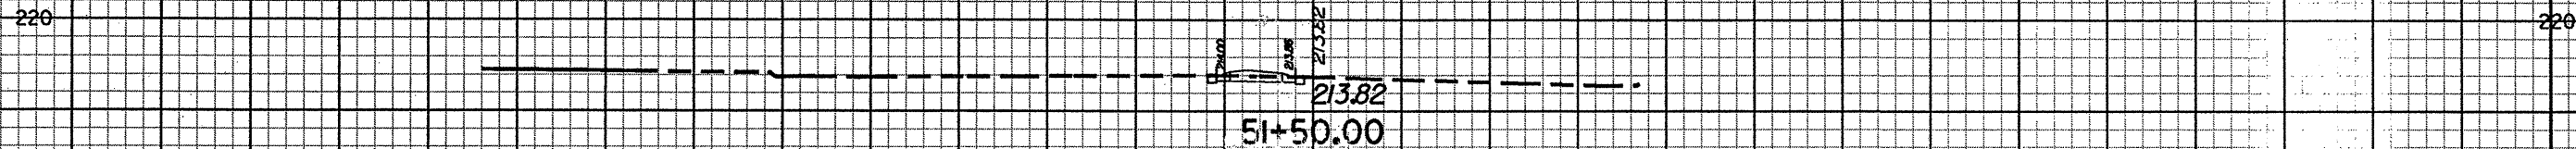


STATE	PROJECT No.	SHEET No.	TOTAL
NC	U-4719	X-21	
F.A. PROJECT No.			

-L-

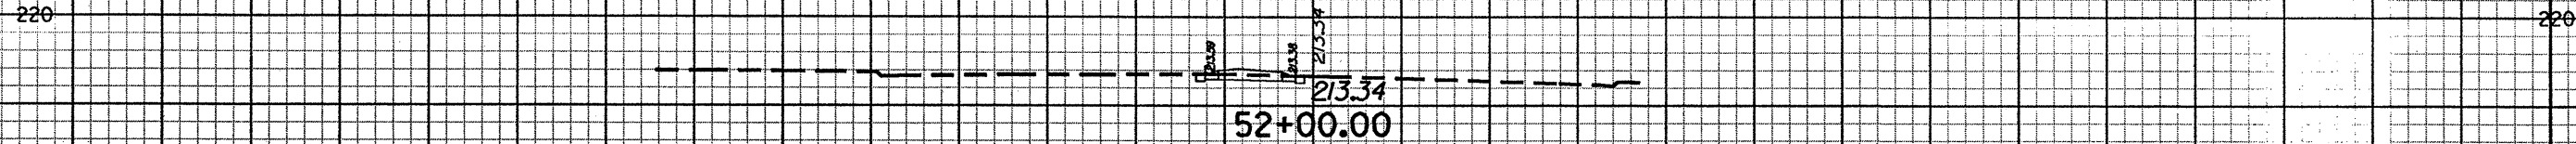

120 110 100 90 80 70 60 50 40 30 20 10 0 10 20 30 40 50 60 70 80 90 100

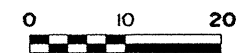

C:\PROJECTS\2034\Br-00g-Blvd\Design\U4719_rdy_xsl.dgn
 C:\PLOTS\XEROX8825\X34-X-21br+
 7/27/2005