


STATE	PROJECT No.	SHEET No.	TOTAL
NC	U-4719	X-20	
F.A. PROJECT No.			

-L-

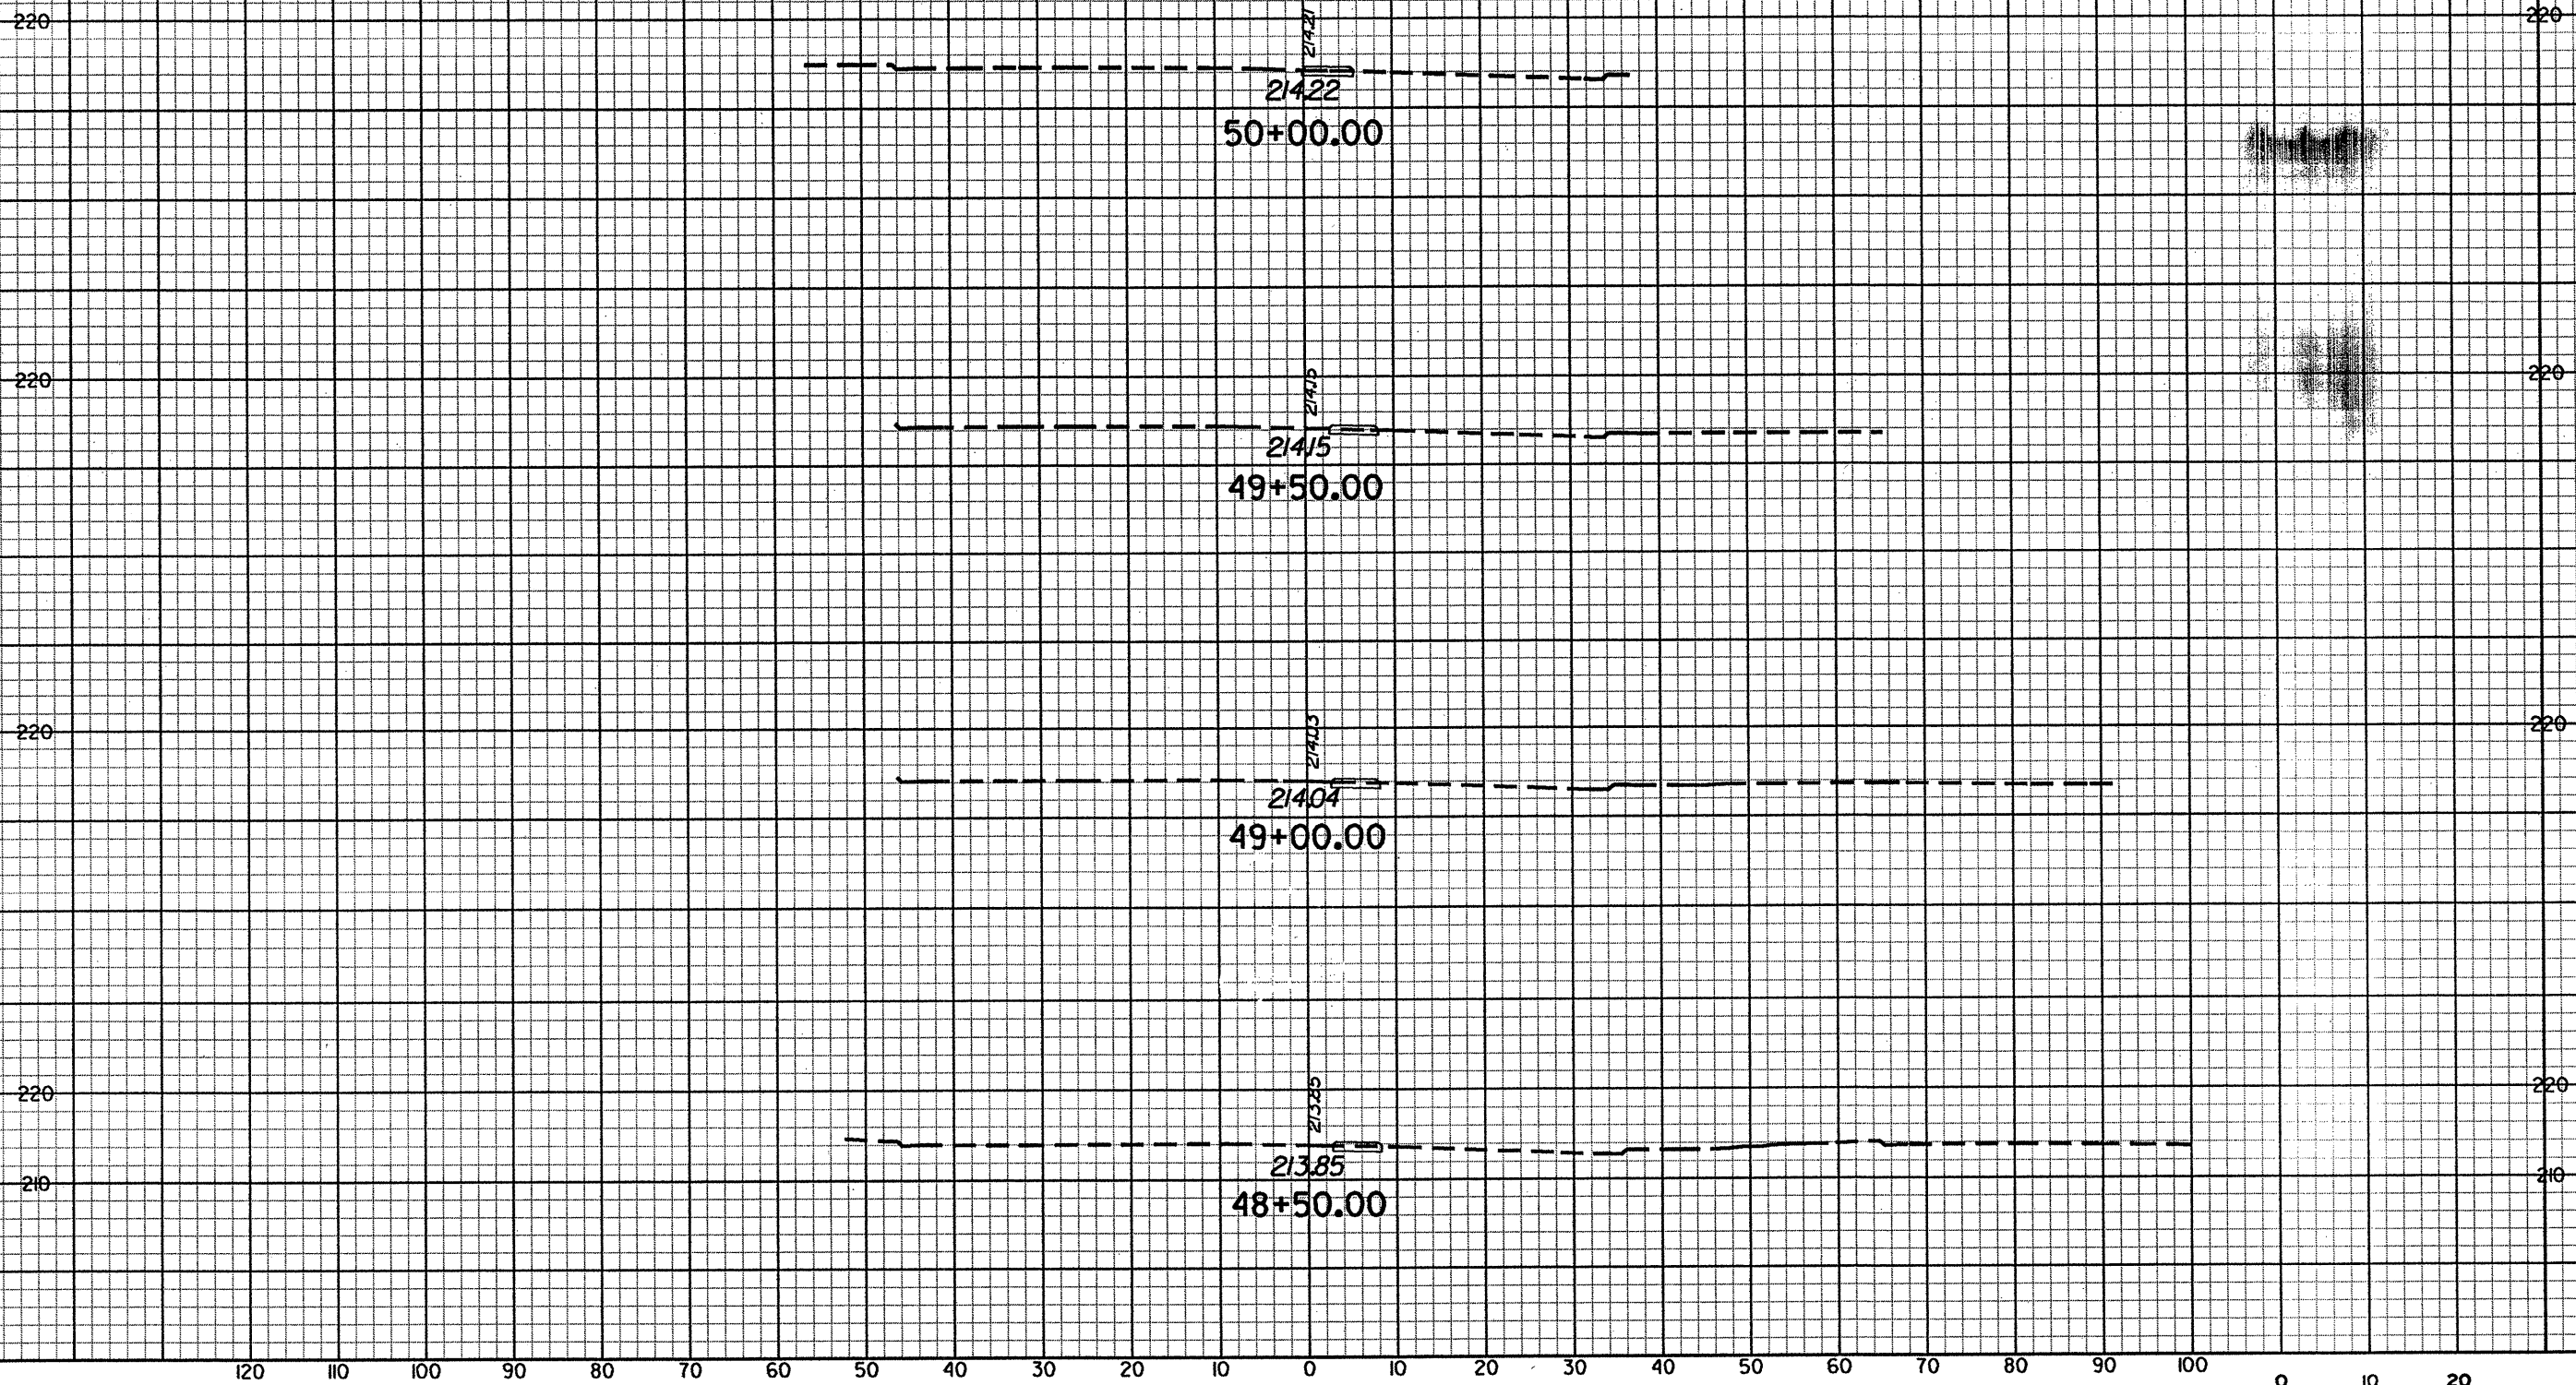

G:\PROJECTS\20344\8r-99g-Bivd\Design\U4719_rdy_xsl.dgn
 C:\NCPLOTS\XEROX825\X34\X-20.plt
 7/2/2005

