


STATE	PROJECT No.	SHEET No.	TOTAL
NC	U-4719	X-19	
F.A. PROJECT No.			

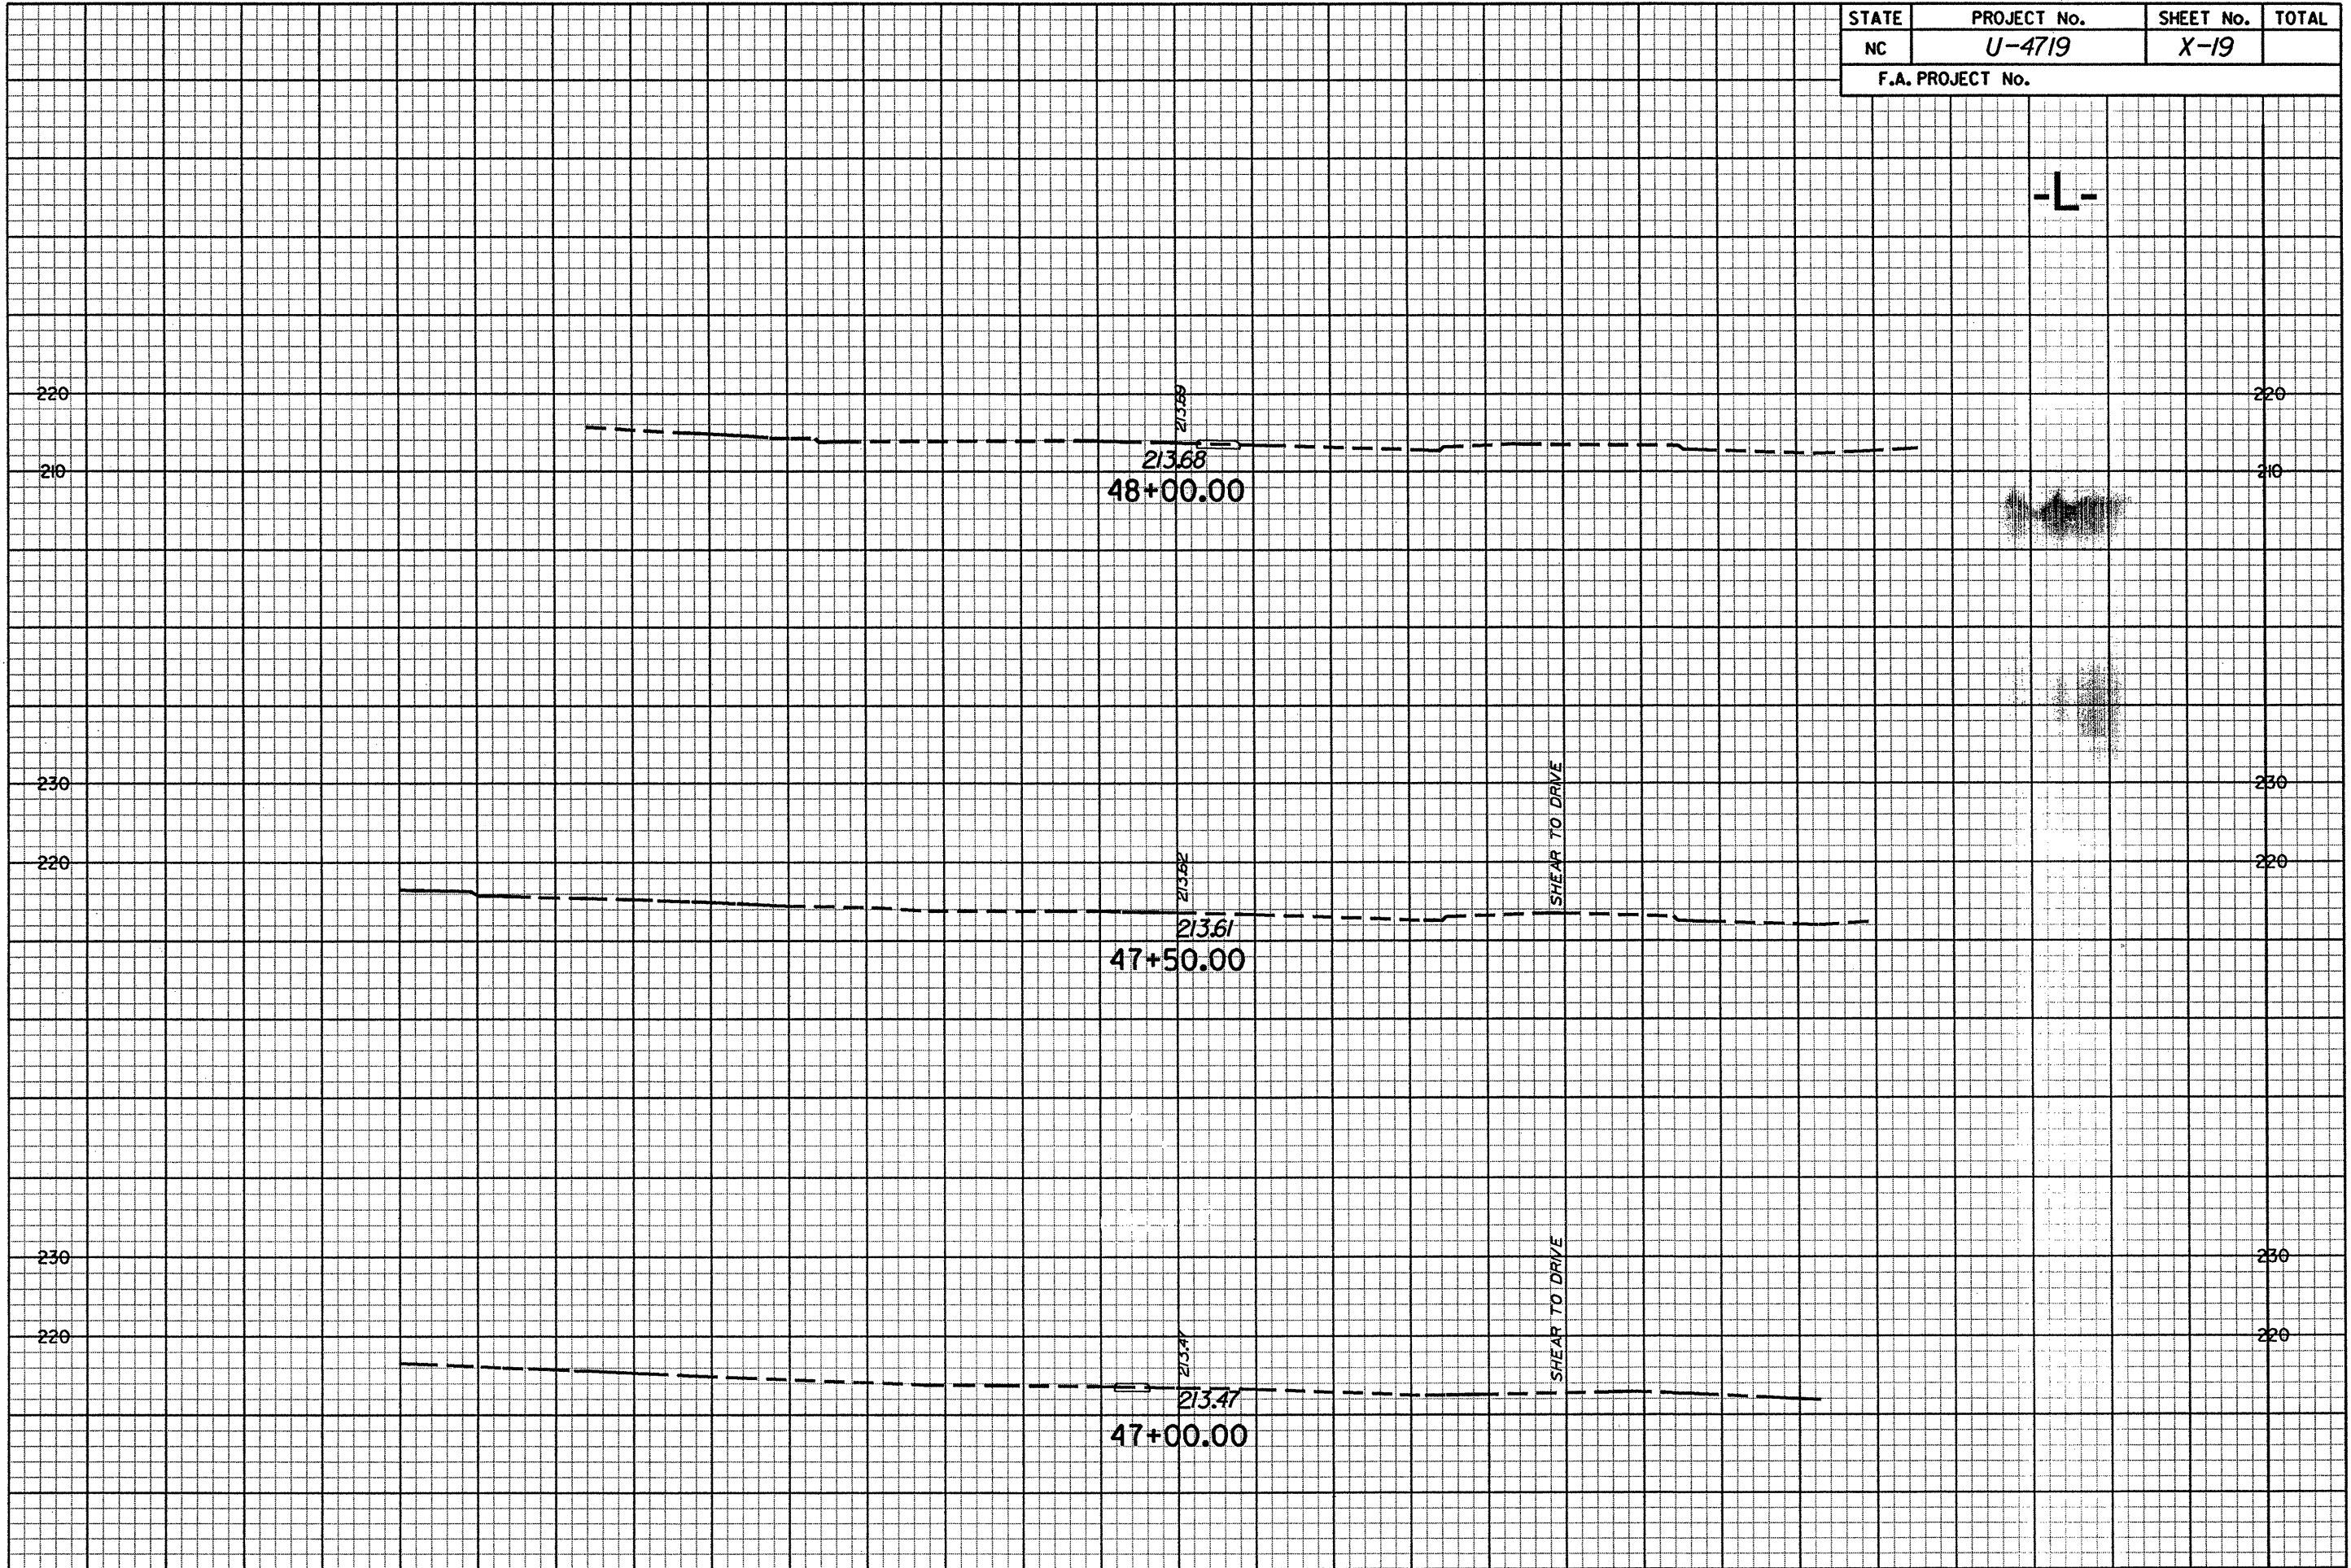

g:\PROJECTS\2034A Br ogg Blvd Design\U4719_rdy_xsl.dgn
 C:\NCPLOTS\XEROX8825\X34\X-19.plt
 7/21/2005