


STATE	PROJECT No.	SHEET No.	TOTAL
NC	U-4719	X-17	
F.A. PROJECT No.			

-L-

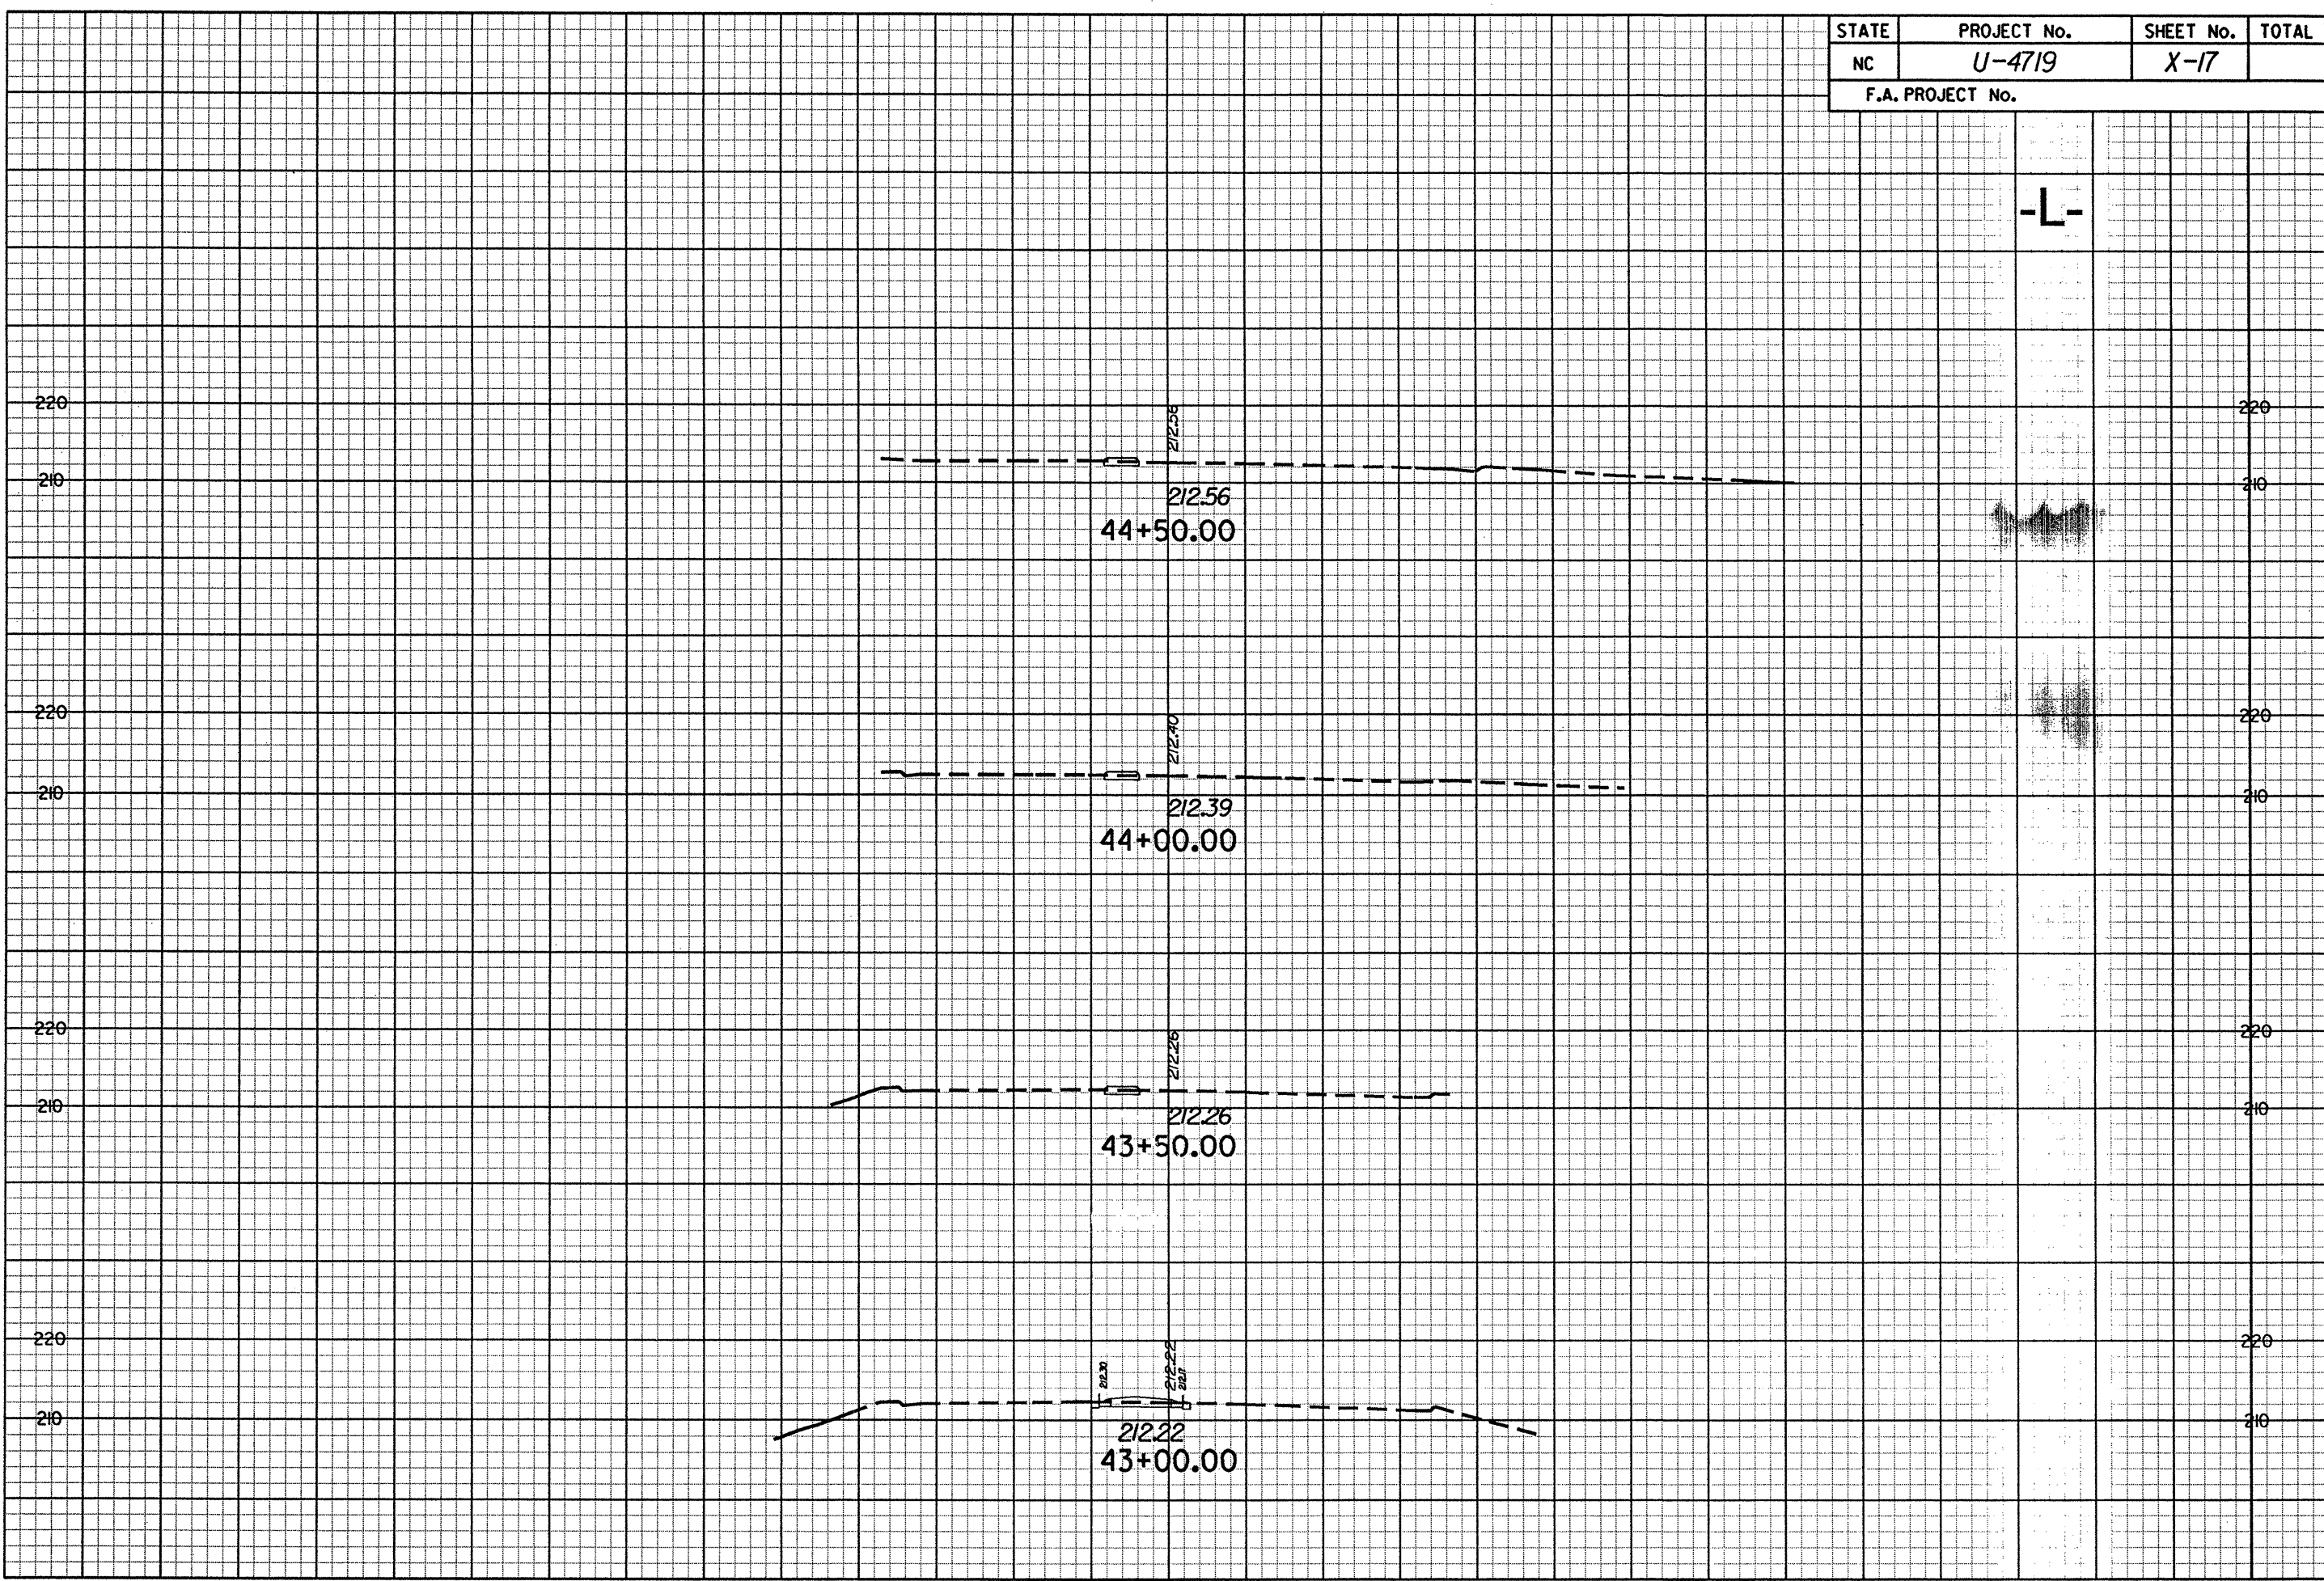

G:\PROJECTS\2034\Br-agg\_Bivd\Design\U4719\_rdy\_xsl.L.dgn  
 C:\NC\PROJECTS\XEROX8825\X34-X-17.drf  
 7/21/2005

