


STATE	PROJECT No.	SHEET No.	TOTAL
NC	U-4719	X-16	
F.A. PROJECT No.			

-L-

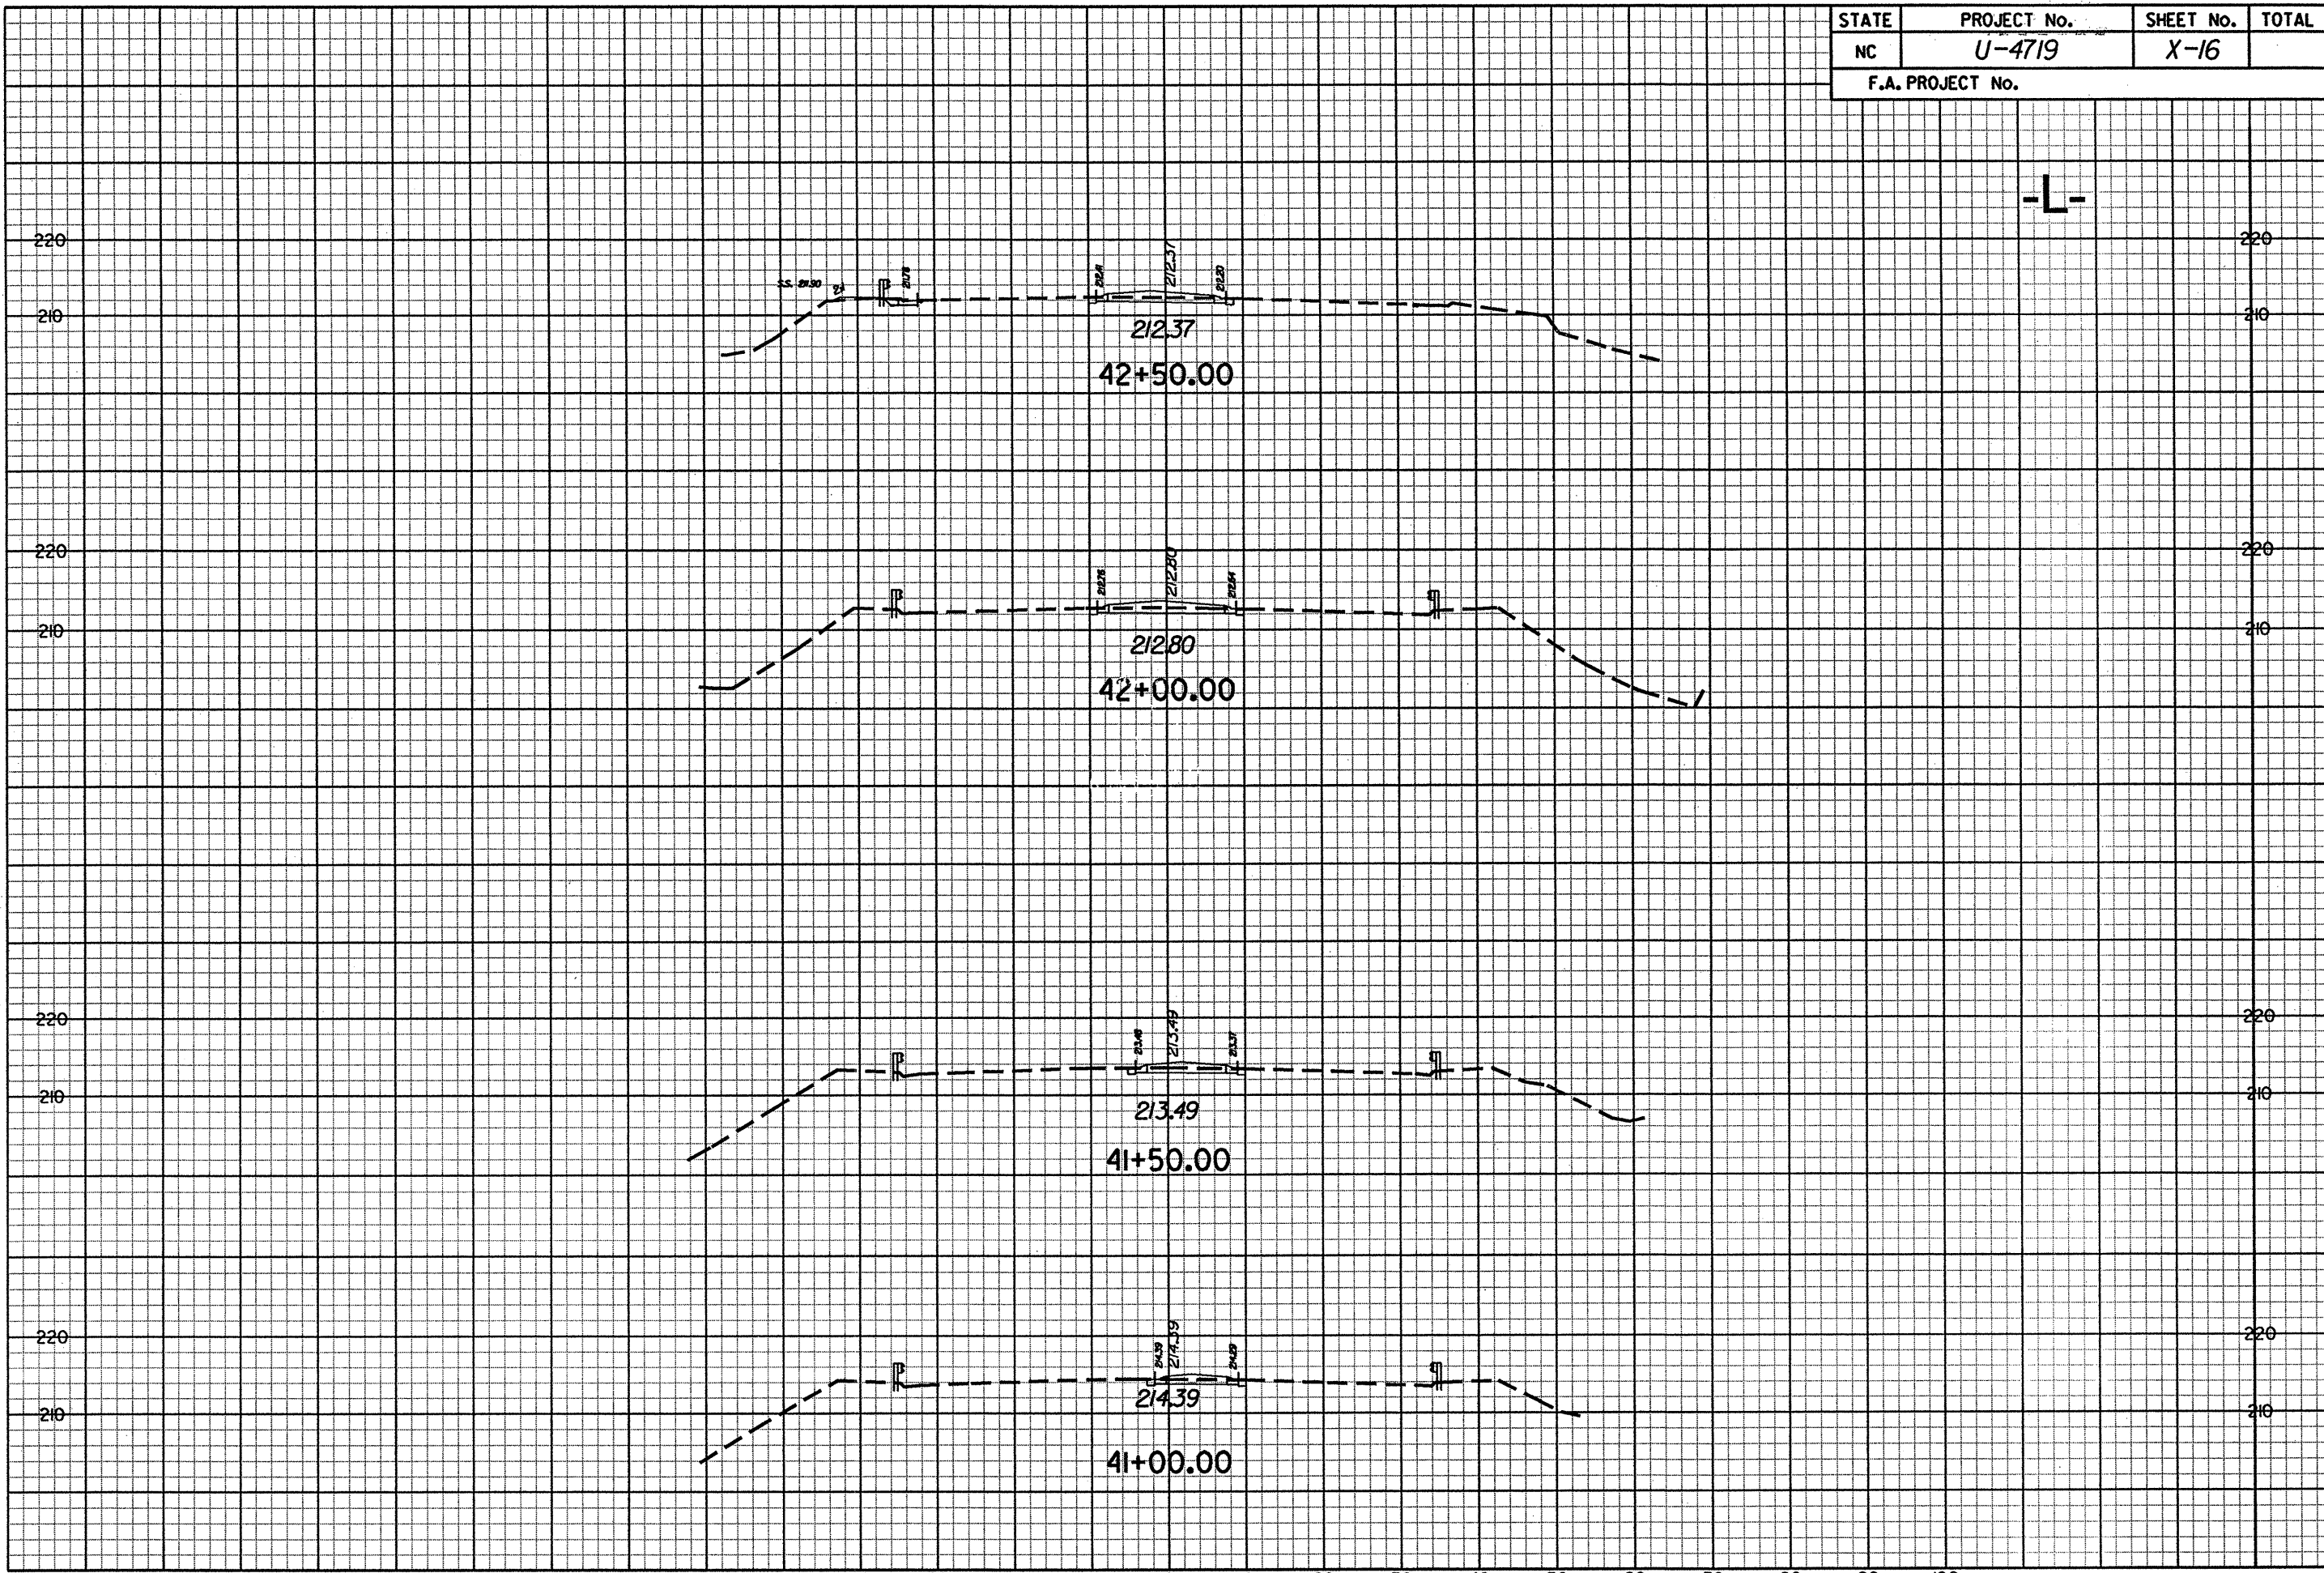

g:\PROJECTS\20344\Brogg.Bivd\Design\U4719_rdy_xel.L.dgn
 C:\NC\PLOTS\XEROX\8825\X34\X-16.drf
 7/21/2005

