
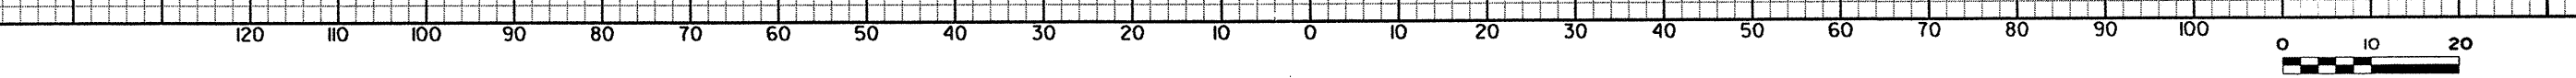
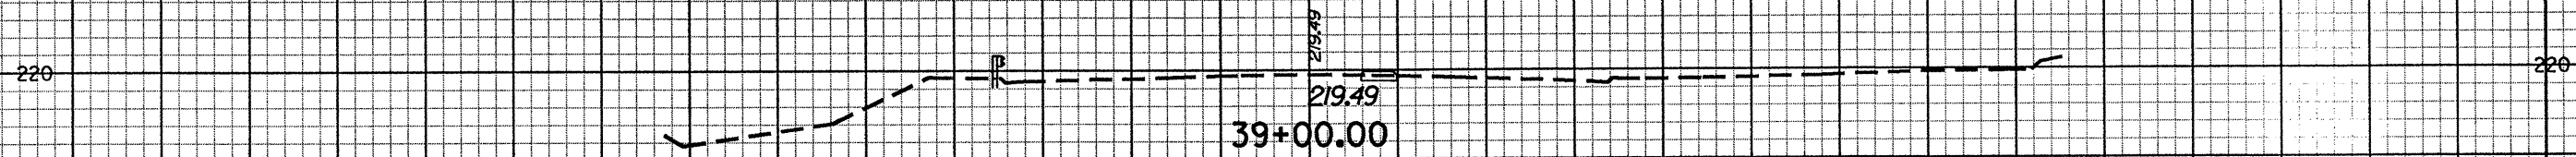
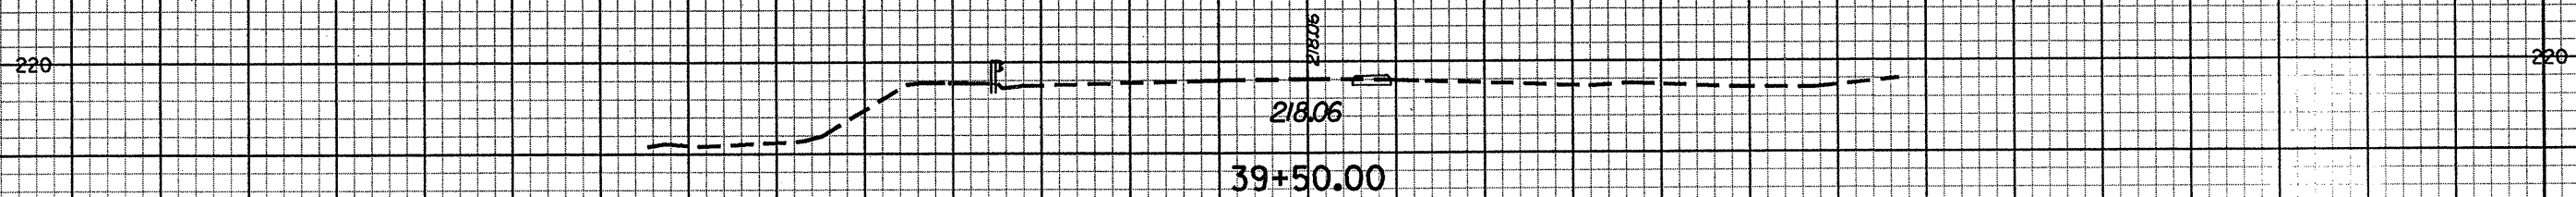
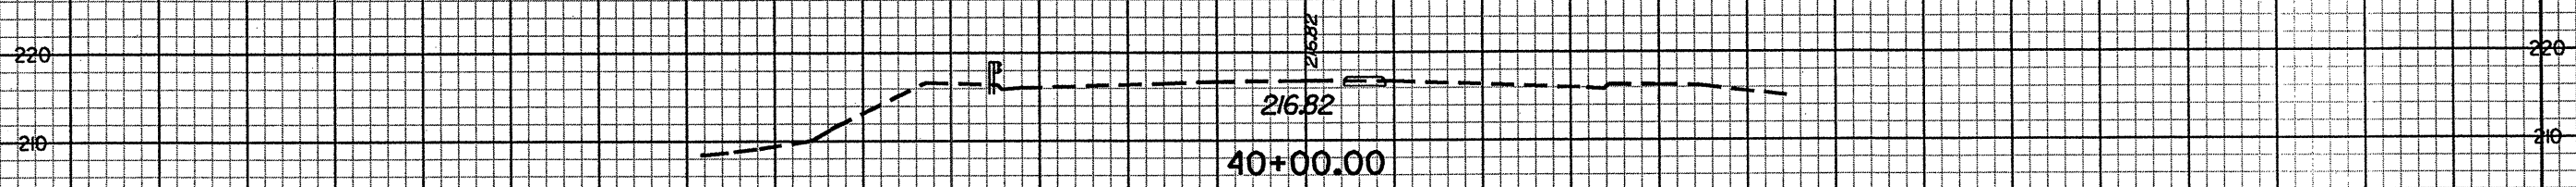


STATE	PROJECT No.	SHEET No.	TOTAL
NC	U-4719	X-15	
F.A. PROJECT No.			

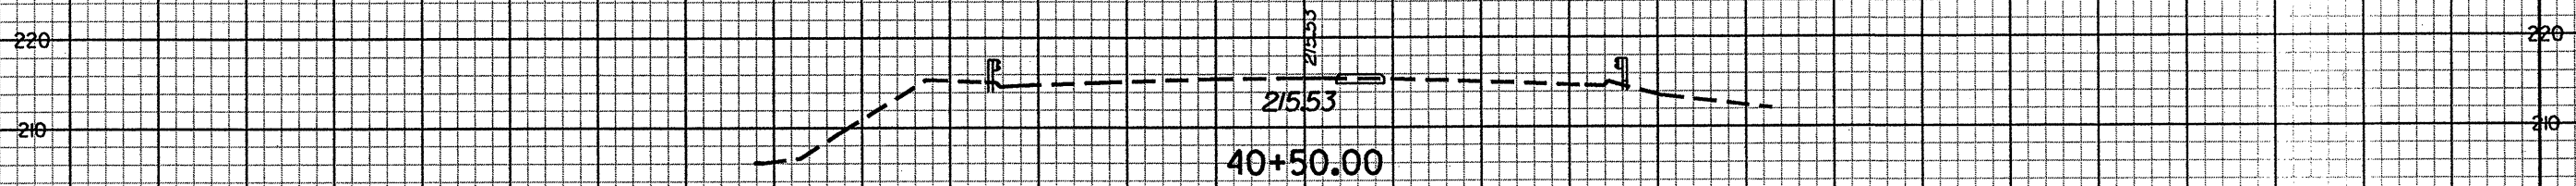

G:\PROJECTS\20344\Broggs.Biv\Design\U4719_rdy_xsl.L.dgn
 G:\PLOTS\VER0825\X34-X-15.drf
 7/21/2005