


STATE	PROJECT No.	SHEET No.	TOTAL
NC	U-4719	X-14	
F.A. PROJECT No.			

-L-

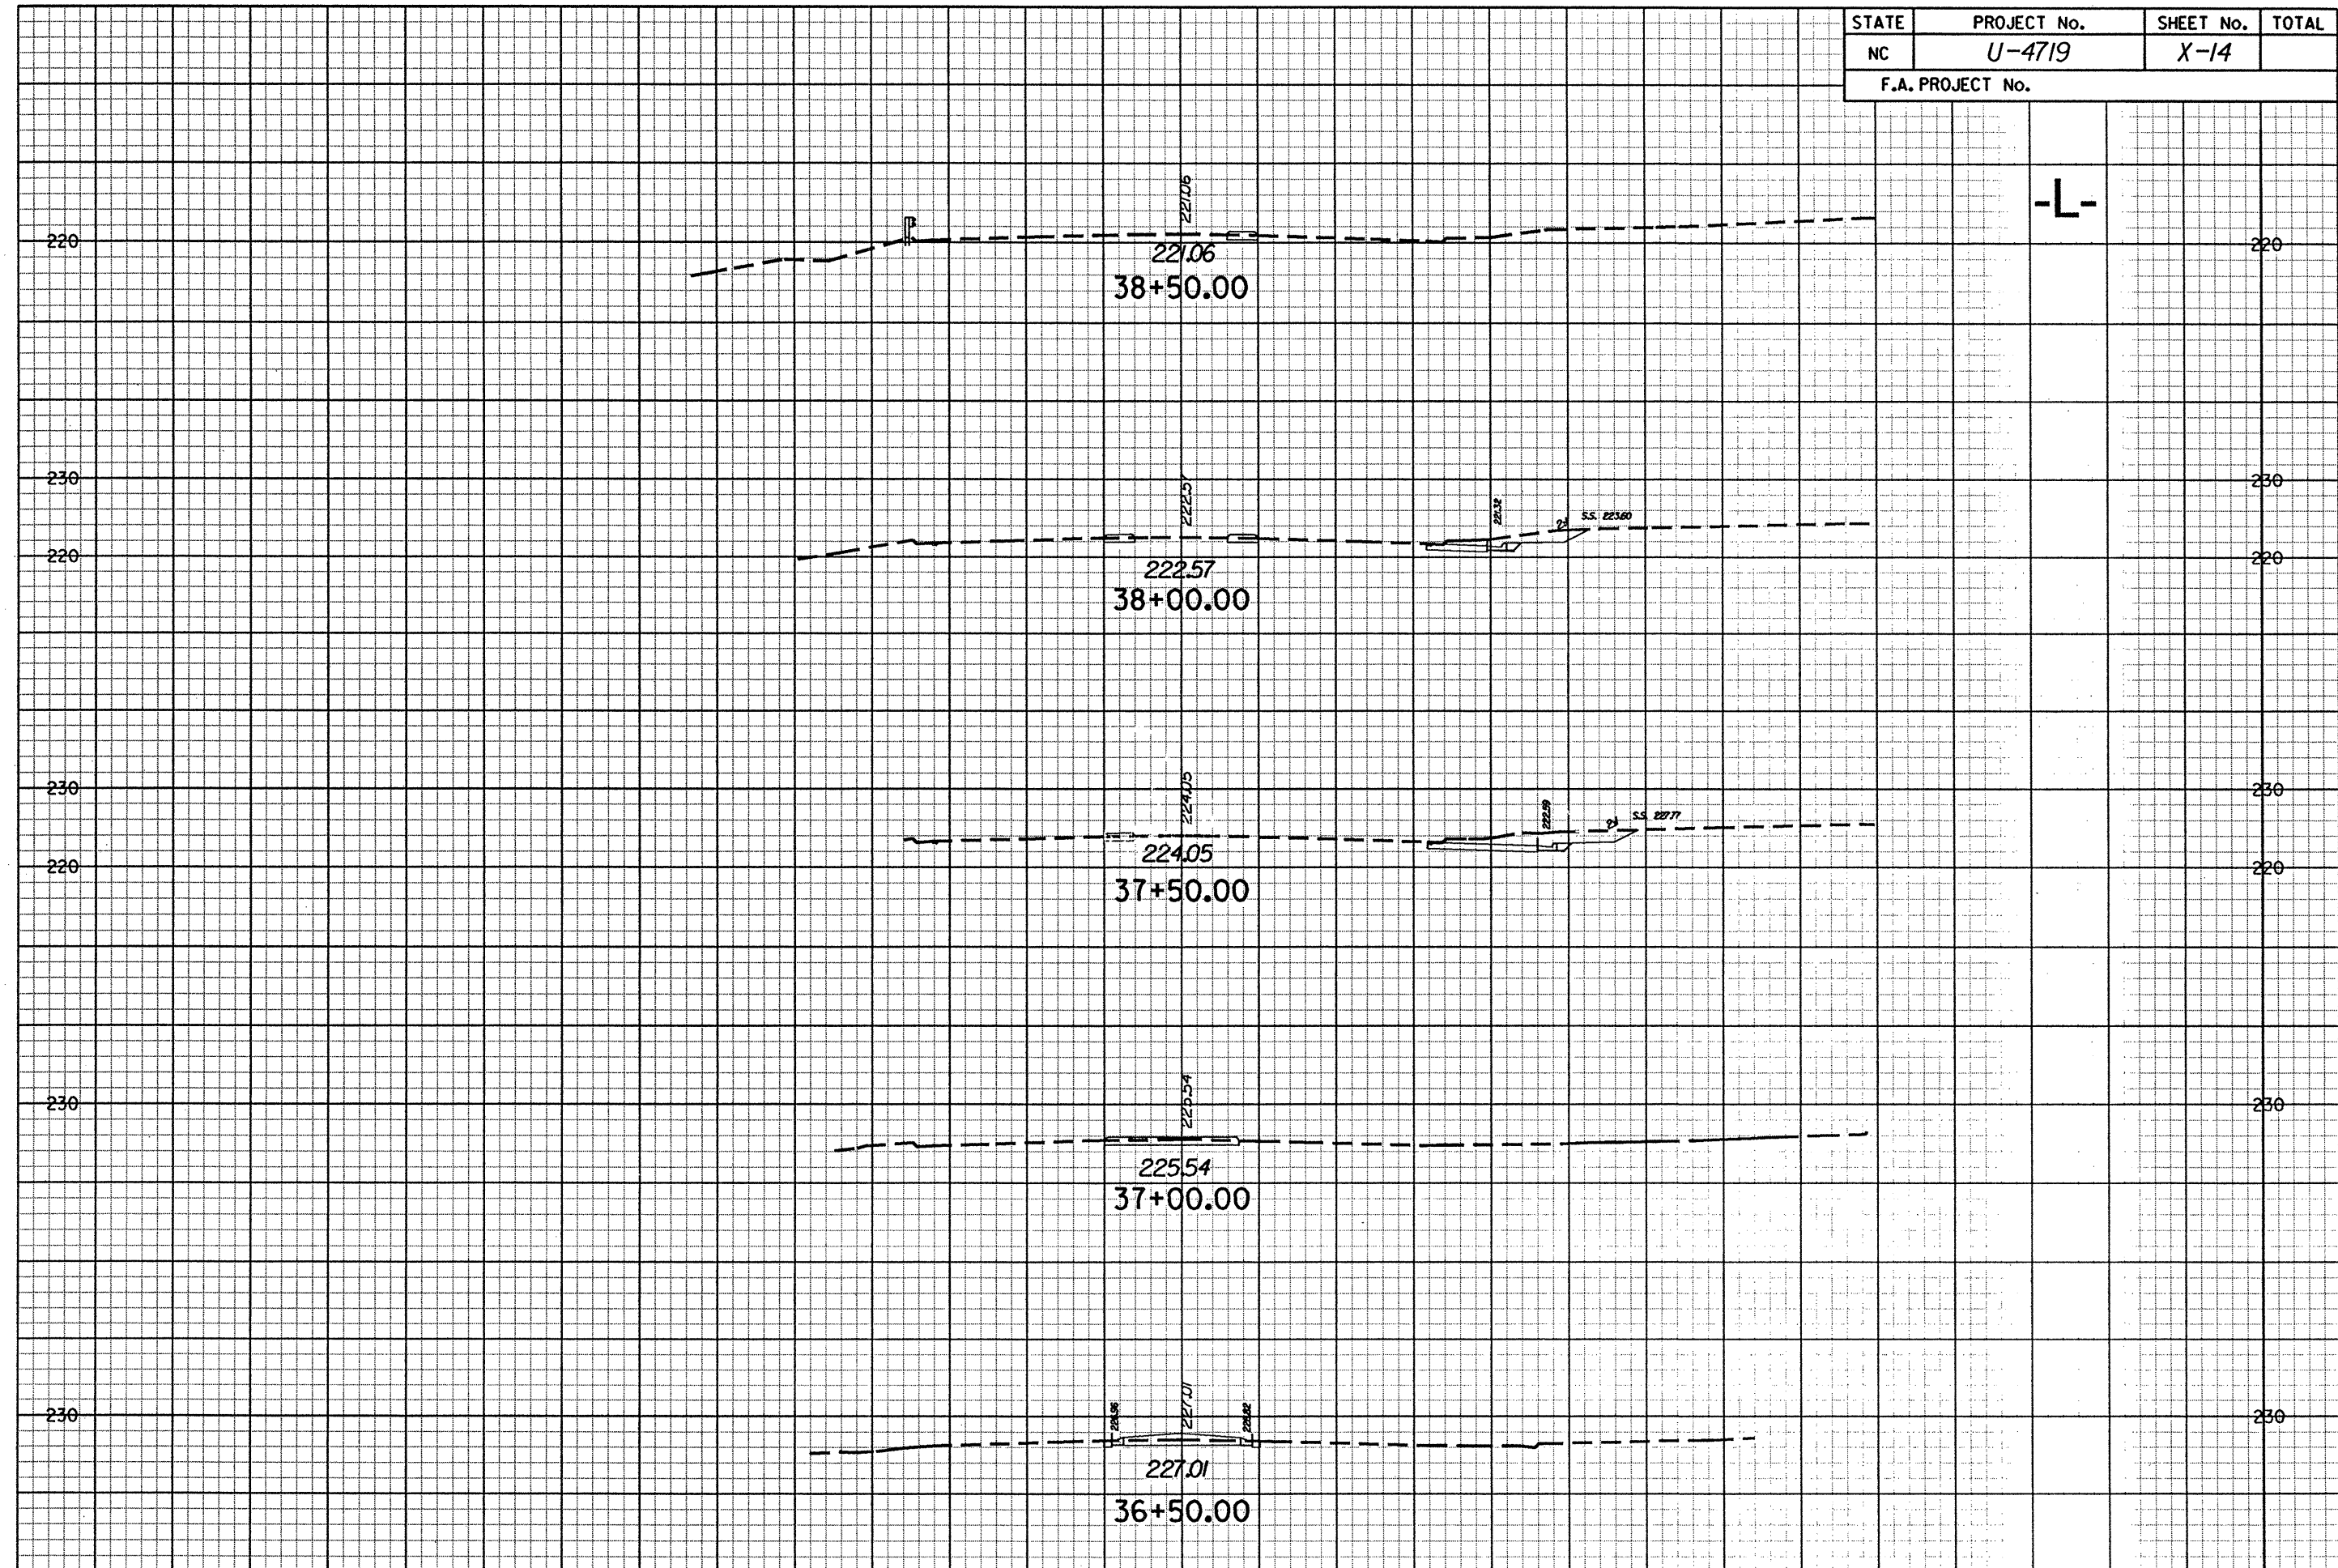

G:\PROJECTS\2034\Br-ogd-Blvd\Design\U4719\_rdy\_xsl.L.dgn  
 C:\NCPLOTS\XEROX825\34\X-14.plt  
 7/27/2005