


STATE	PROJECT No.	SHEET No.	TOTAL
NC	U-4719	X-13	
F.A. PROJECT No.			

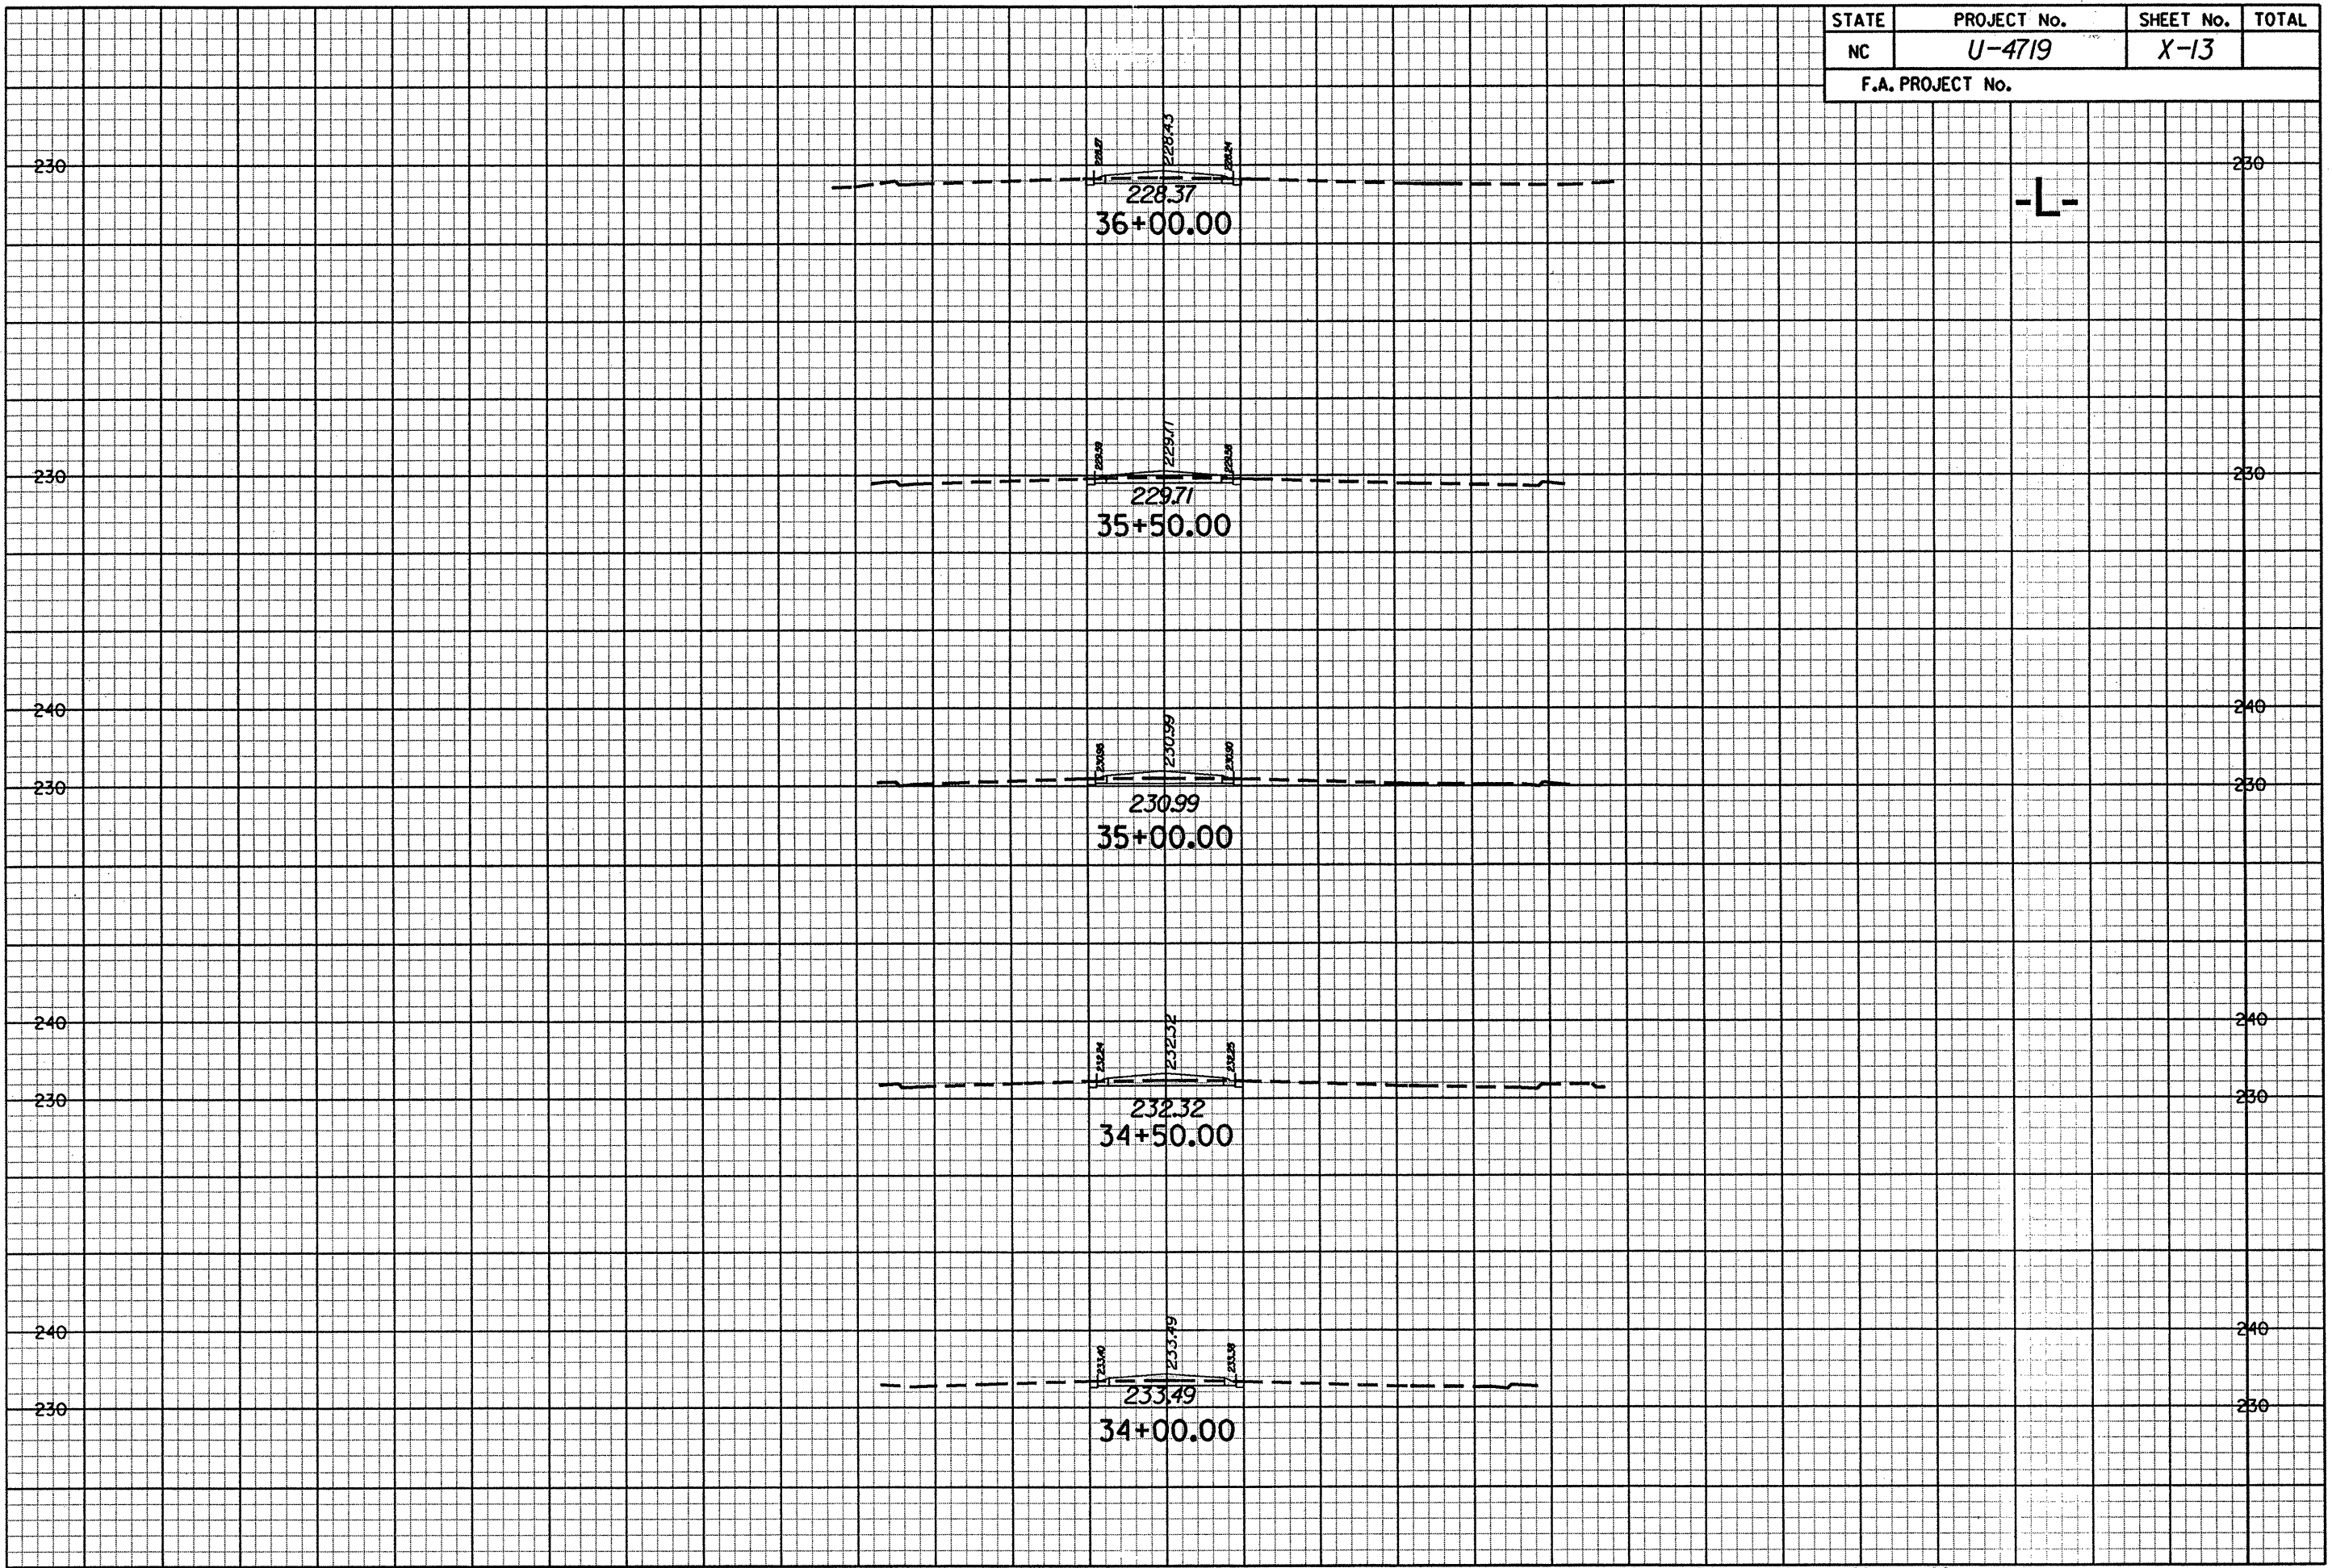

g:\PROJECTS\20344\Br-ogg_Blv'd\Design\UT19_rdy_xsl.dgn
 C:\NC\LOTS\XEROX8825\X34\X-13.pr1
 7/21/2005

