

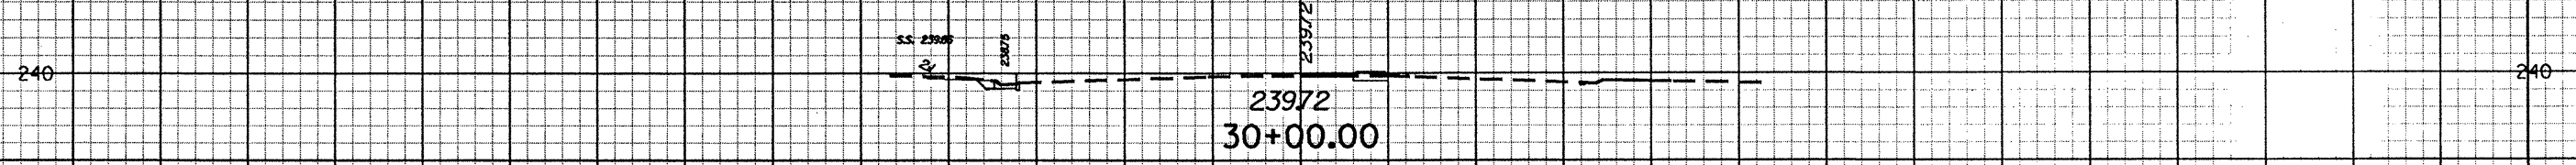
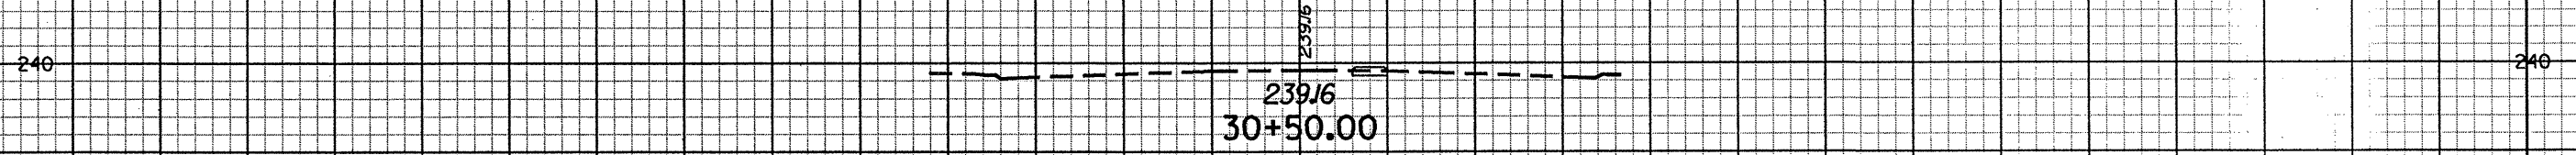


STATE	PROJECT No.	SHEET No.	TOTAL
NC	U-4719	X-11	
F.A. PROJECT No.			

-L-

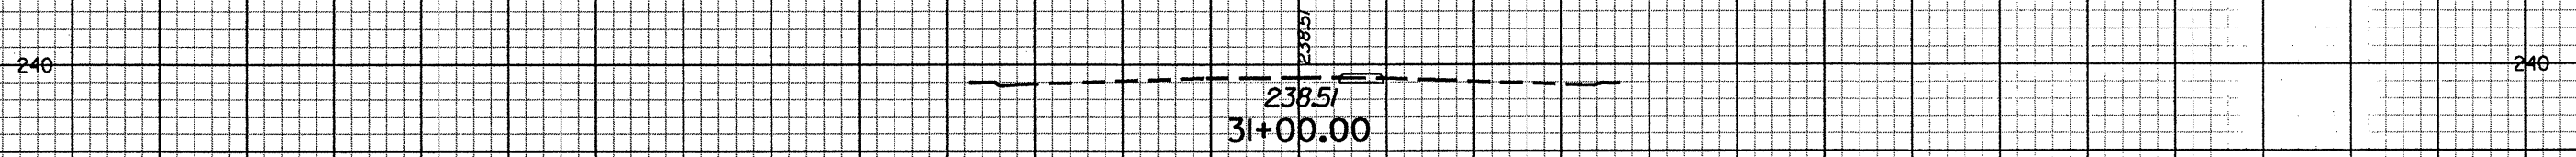

G:\PROJECTS\20344\Brogg.Bivd\Design\U4719_rdy_x81.L.dgn
 C:\NC\PLOTS\XEROX825\X34-X-11.plt
 7/21/2005

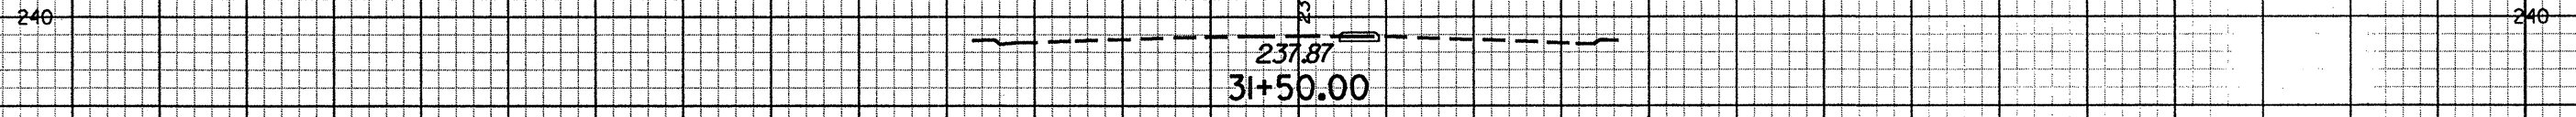