


STATE	PROJECT No.	SHEET No.	TOTAL
NC	U-4719	X-10	
F.A. PROJECT No.			

-L-

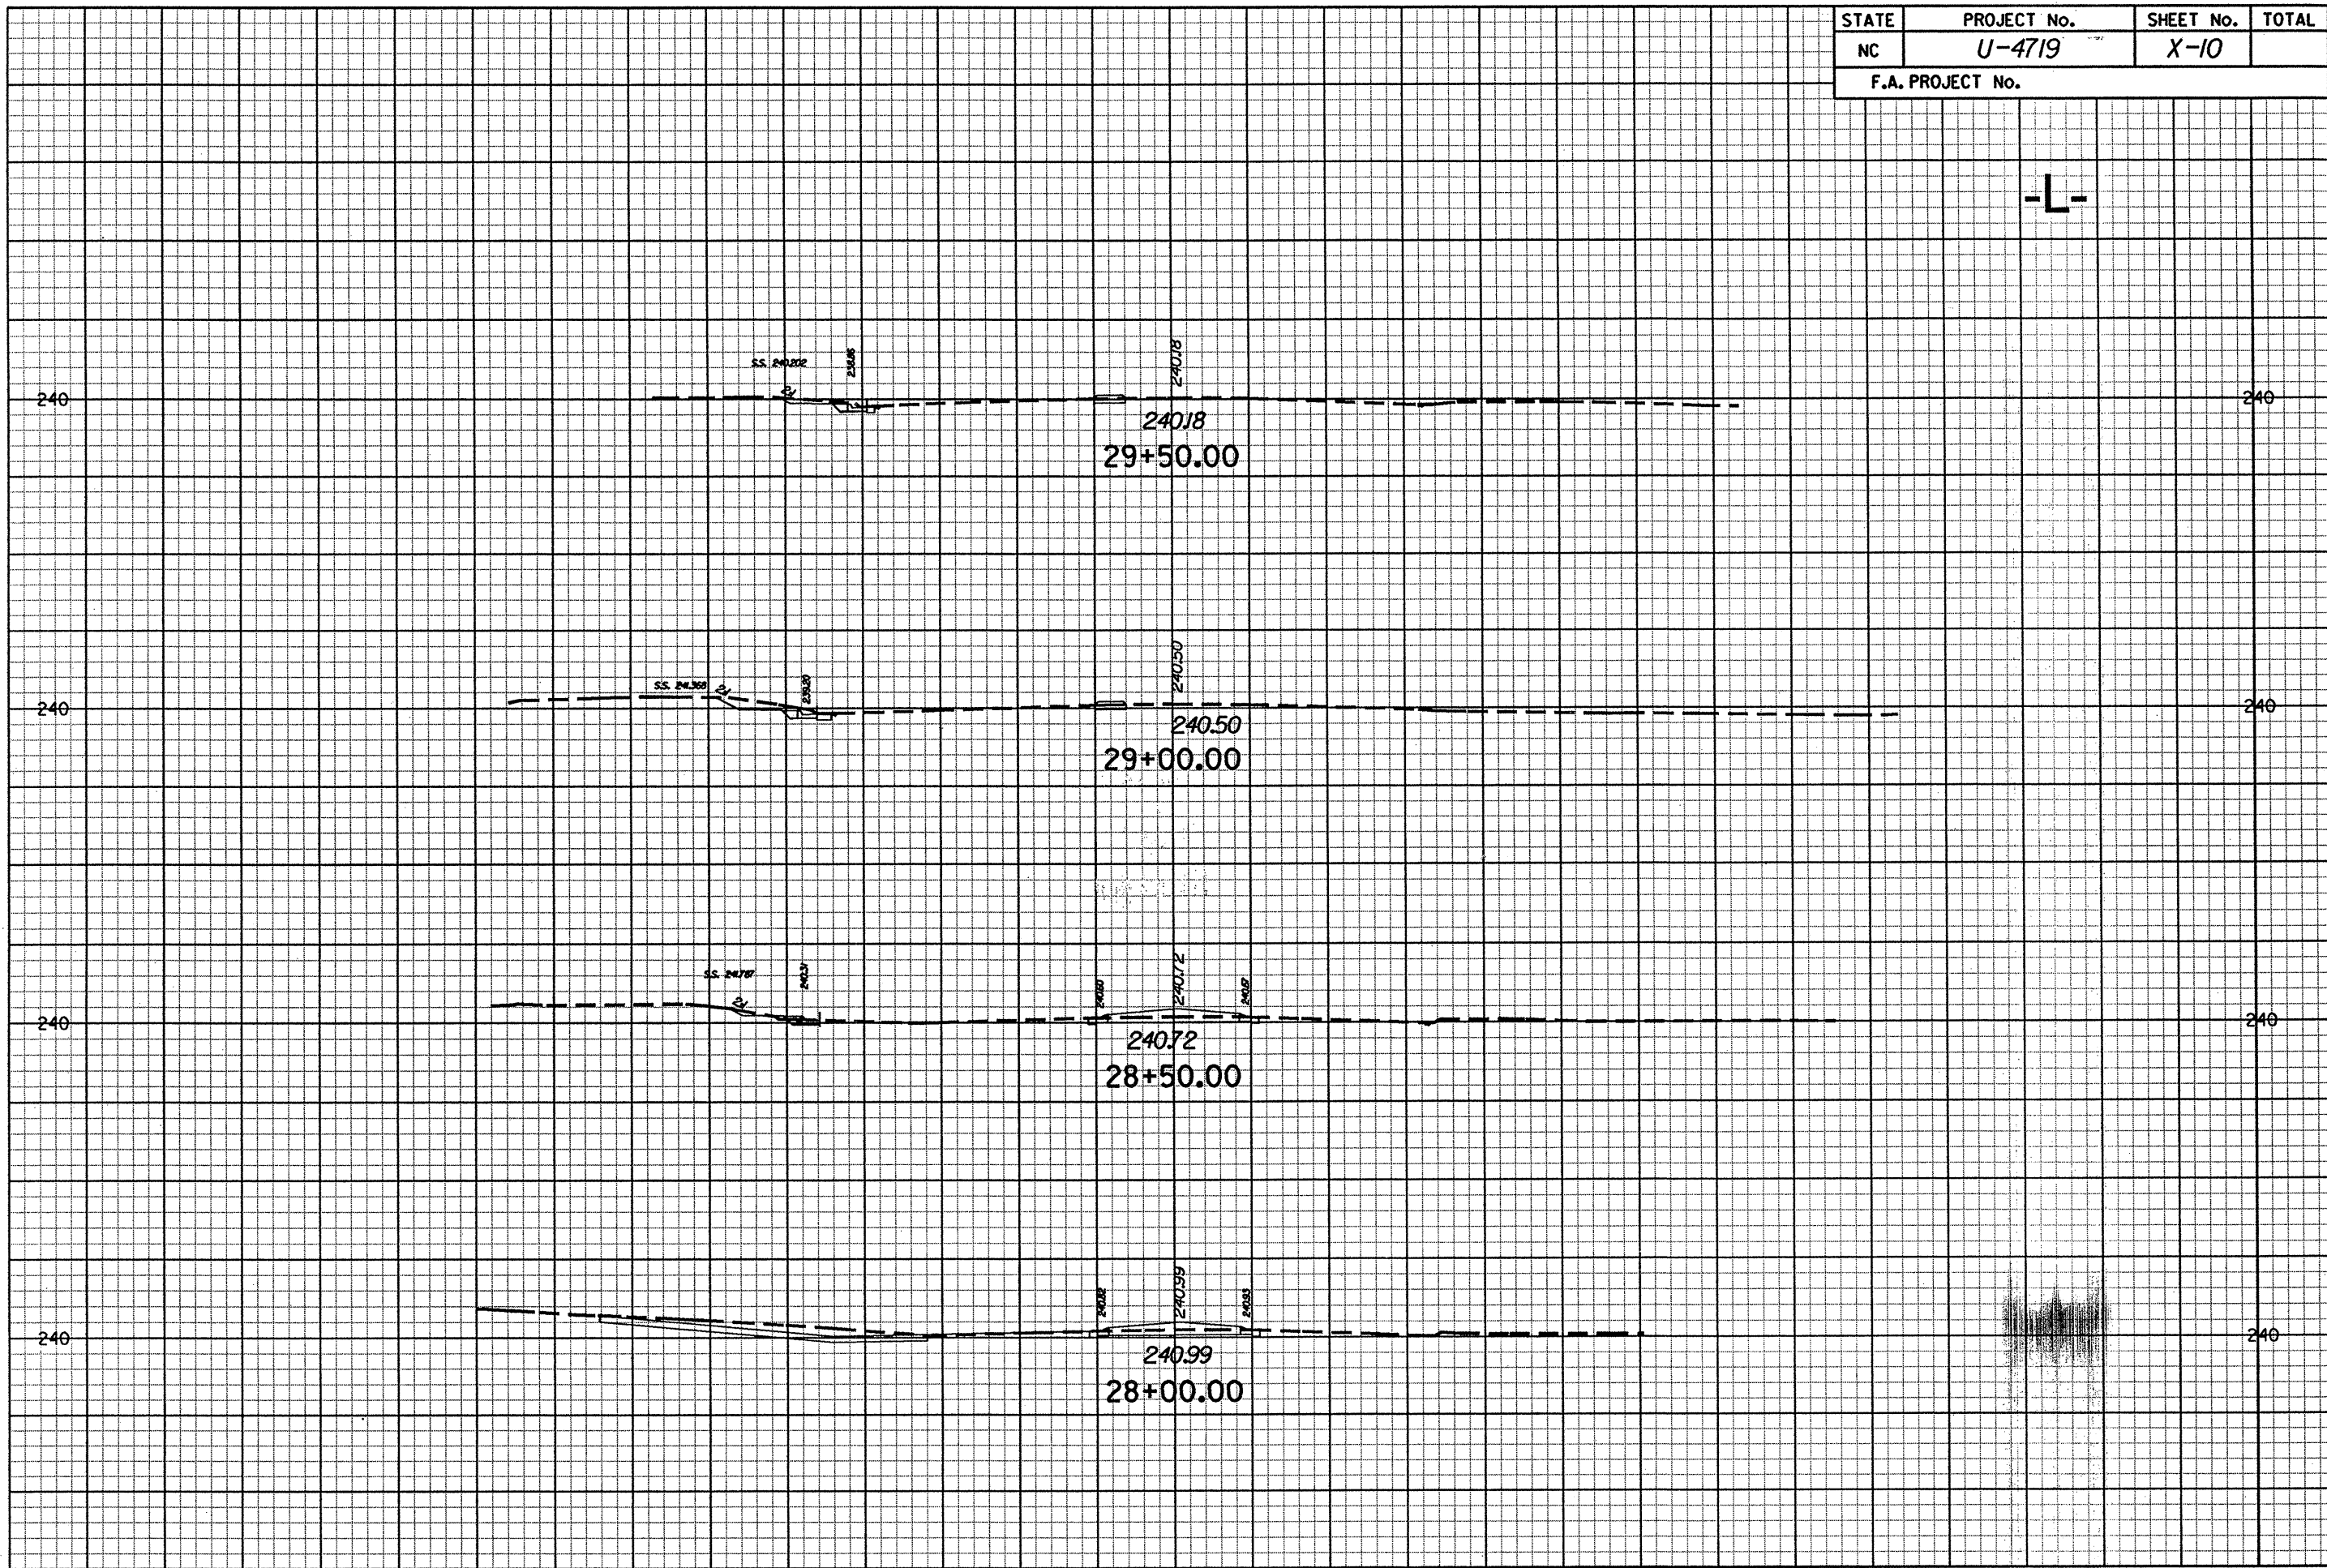

g:\PROJECTS\20344\Brogg.Bivd\Design\U4719_rdy_xsl.L.dgn
 C:\NC\PLOTS\XEROX8825\X34\X-10.pr f
 7/2/2005

