


STATE	PROJECT No.	SHEET No.	TOTAL
NC	U-4719	X-9	
F.A. PROJECT No.			

-L-

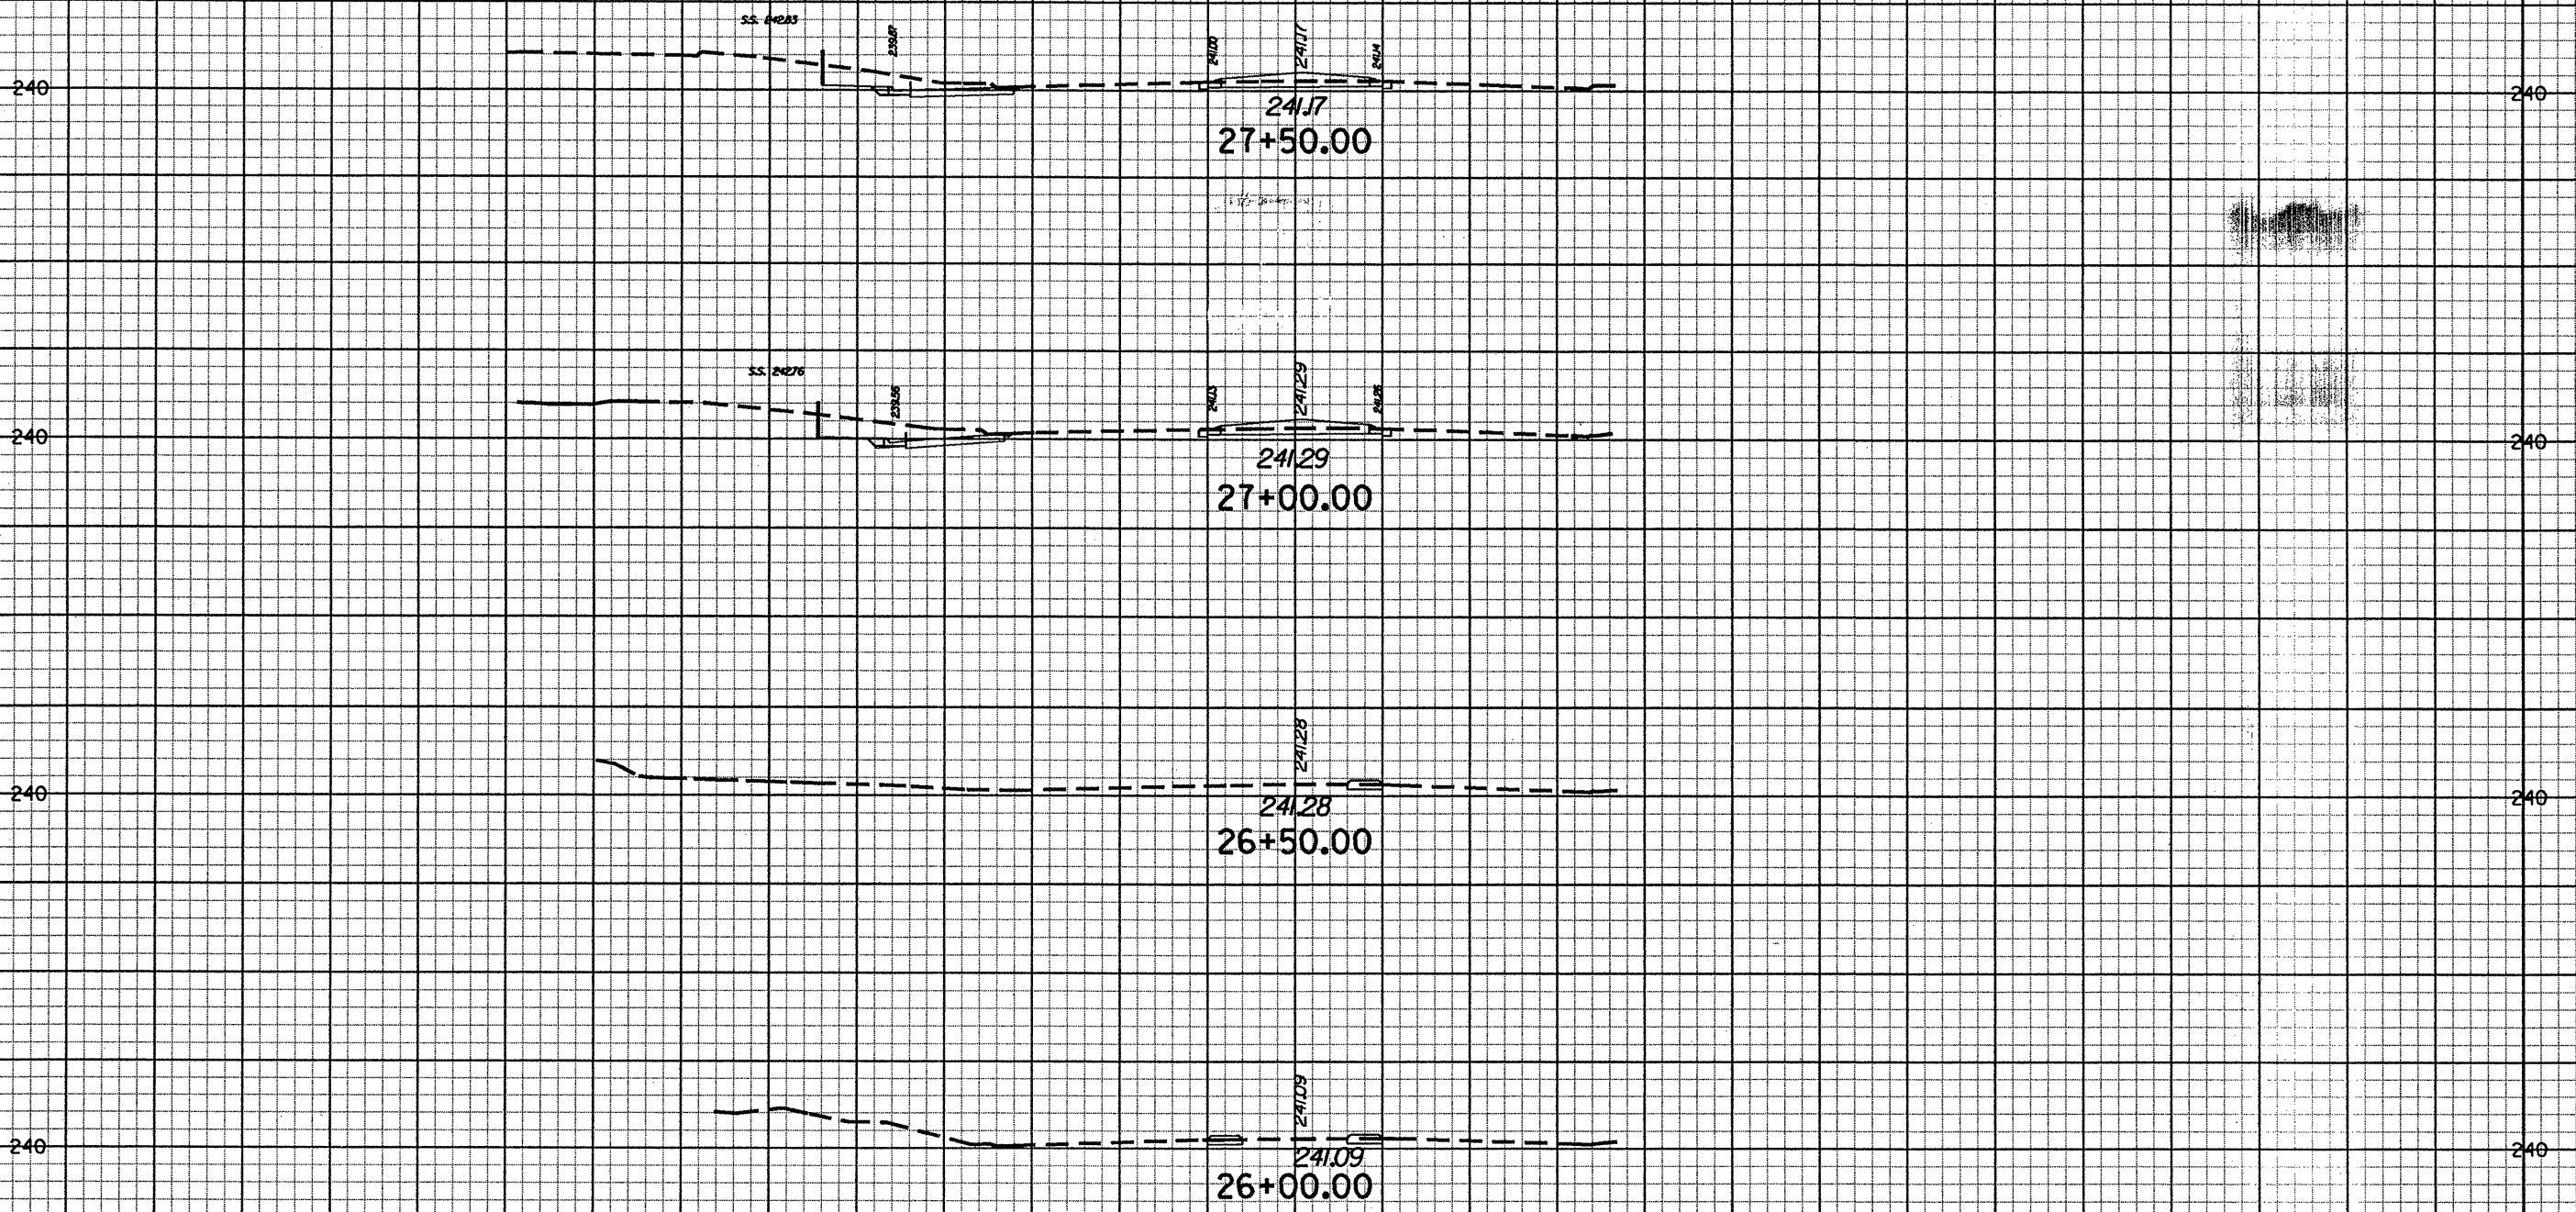

G:\PROJECTS\20344\Br-09g.Biv\Design\U4719_rdy_xsl.Ltdgn
 G:\PLOTS\XEROX825\X34\X-9.drf
 7/2/2005

