


STATE	PROJECT No.	SHEET No.	TOTAL
NC	U-4719	X-5	
F.A. PROJECT No.			

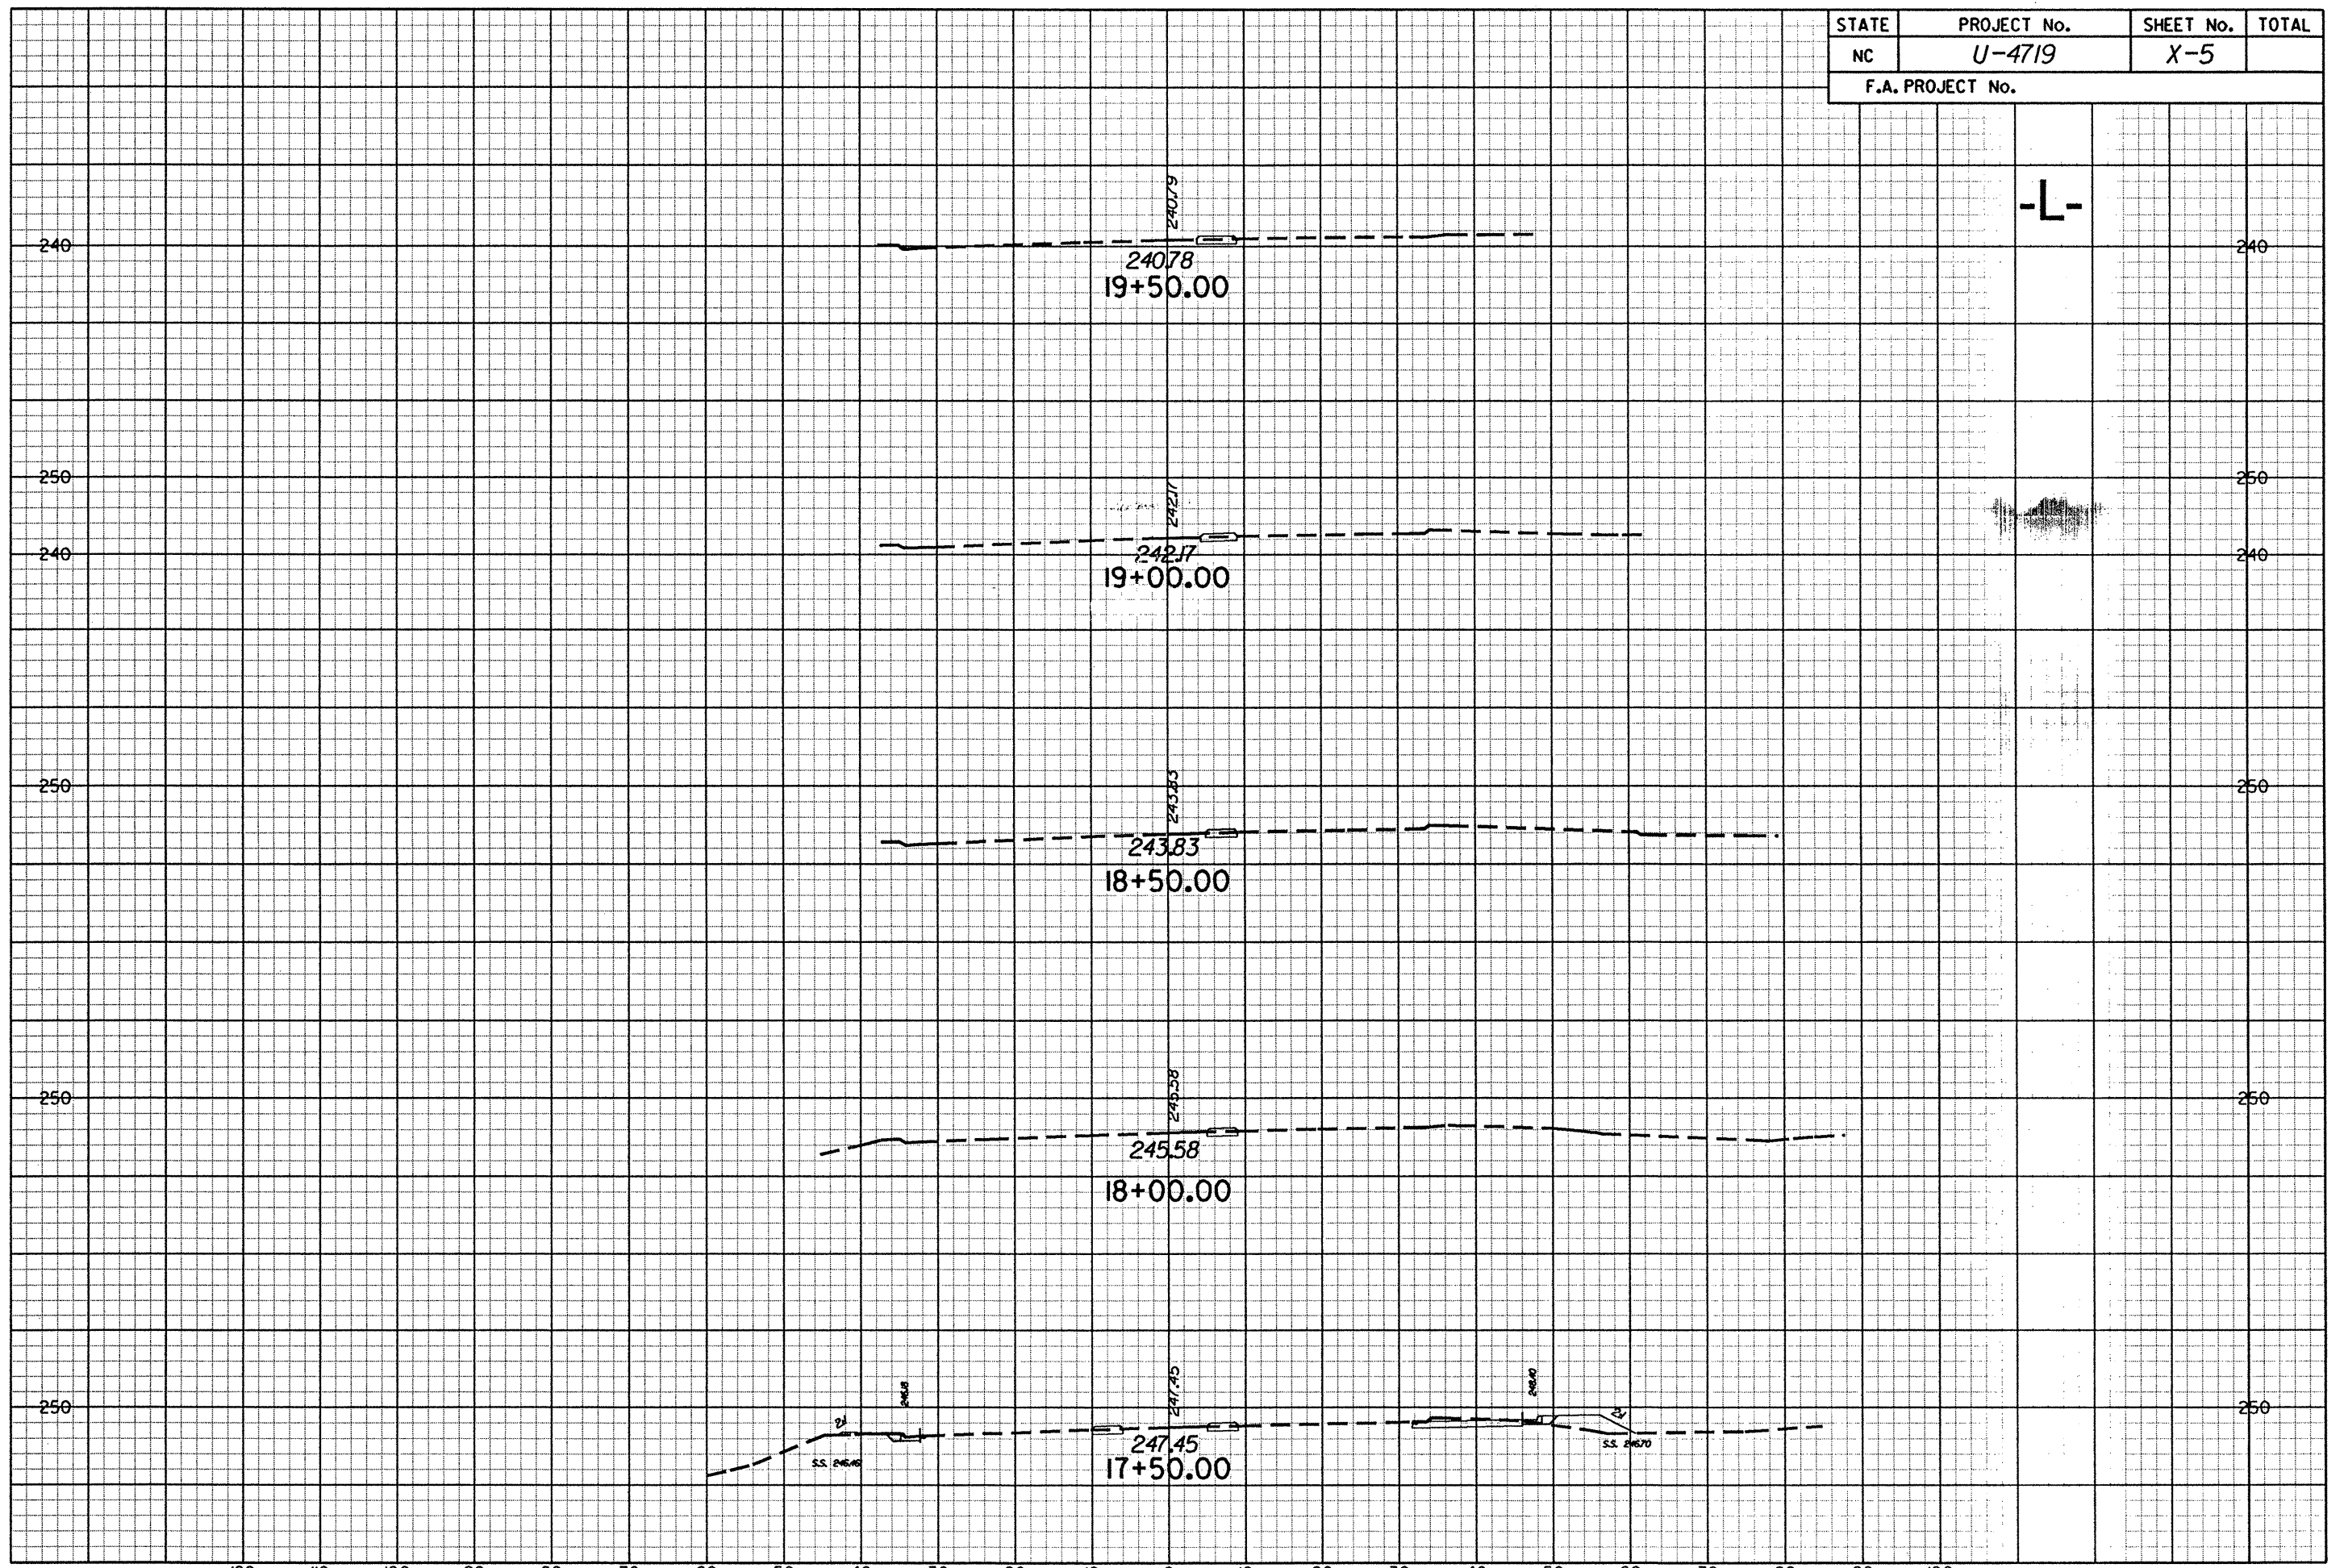

G:\PROJECTS\20344\Brogg.Bivd\Design\U4719\_rdy\_xsl.dgn  
 C:\NFLOTS\VER0825\X34\X-5.prp  
 7/21/2005