


STATE	PROJECT No.	SHEET No.	TOTAL
NC	U-4719	X-4	
F.A. PROJECT No.			

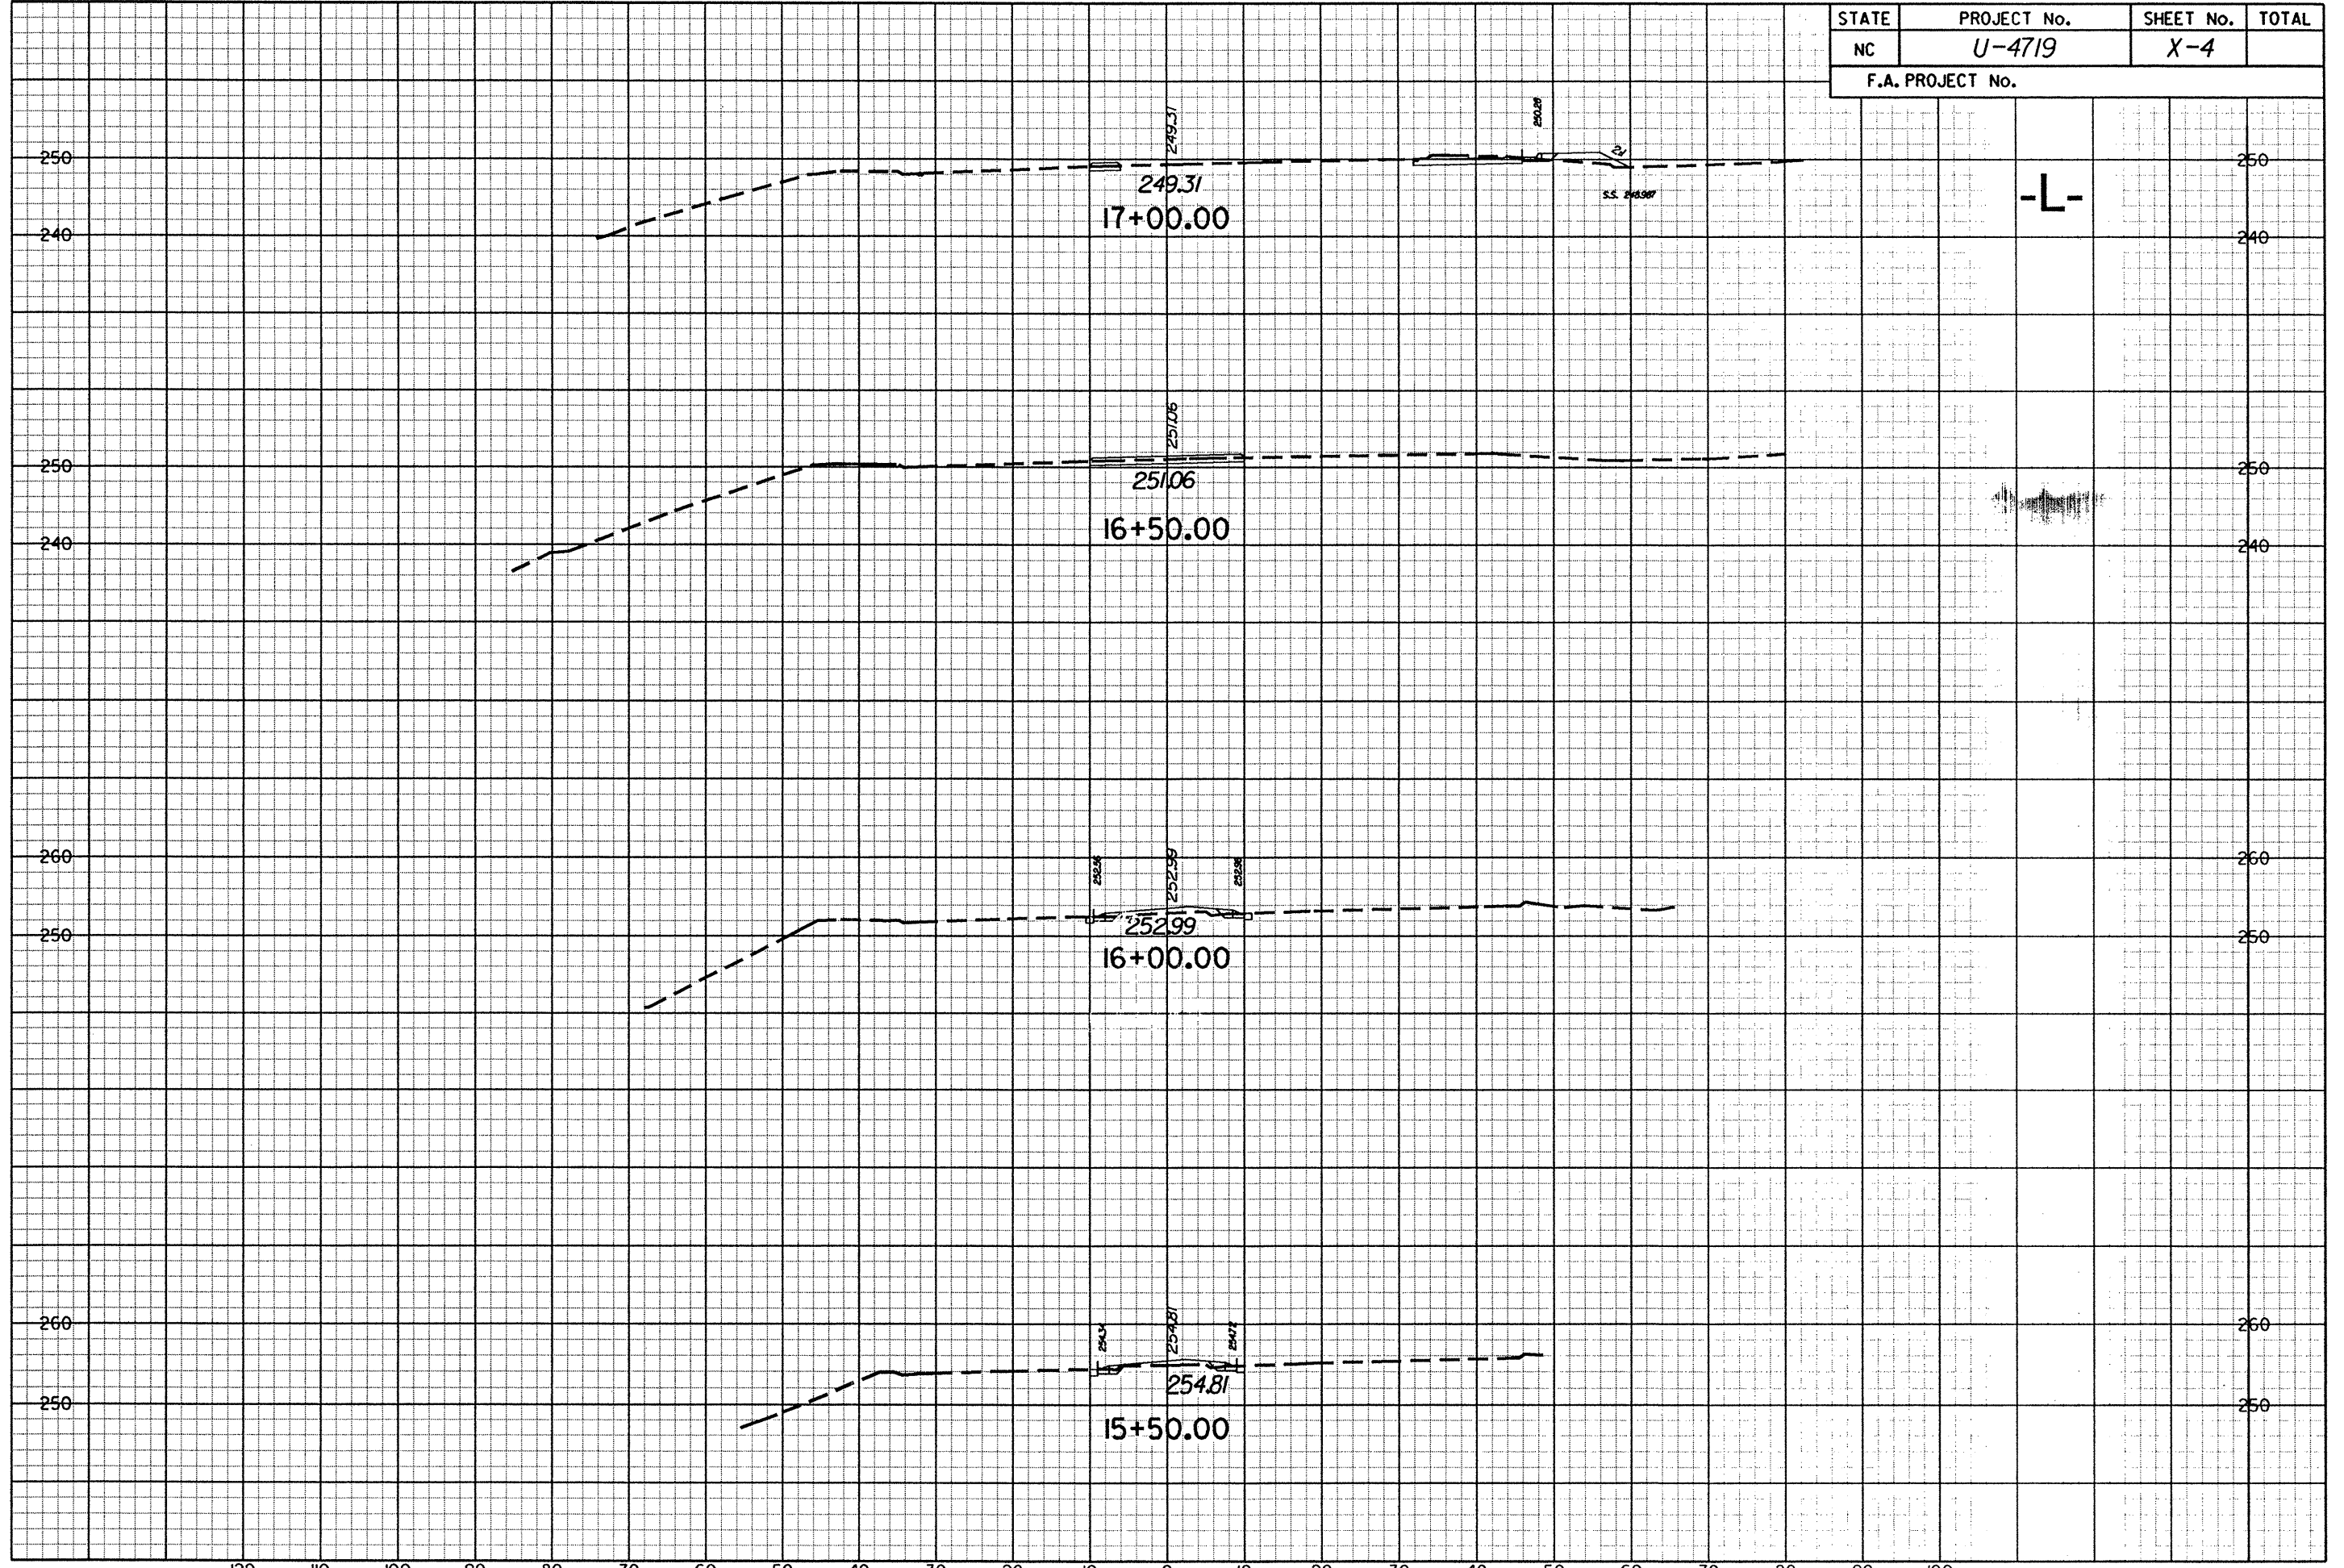

g:\PROJECTS\20344\Br ogg Blvd\Design\U4719_rdy_xel_L.dgn
 C:\NCPLOTS\VER0825\X34\X-4.prp
 7/2/2005

