
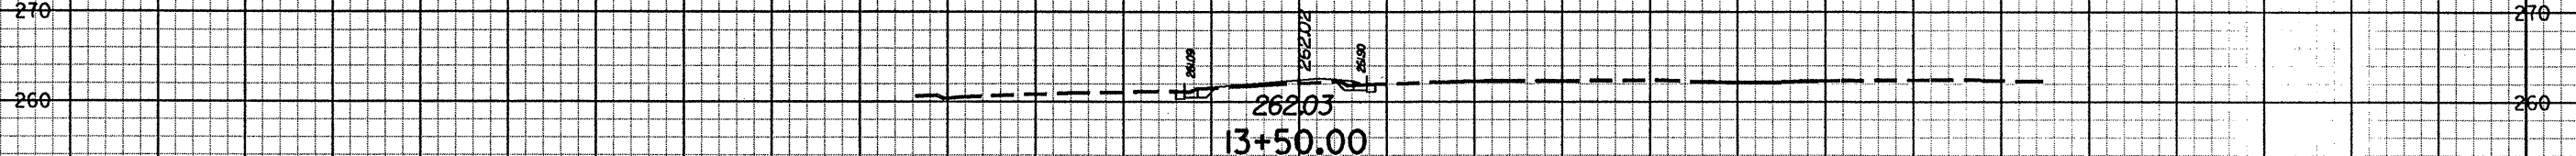
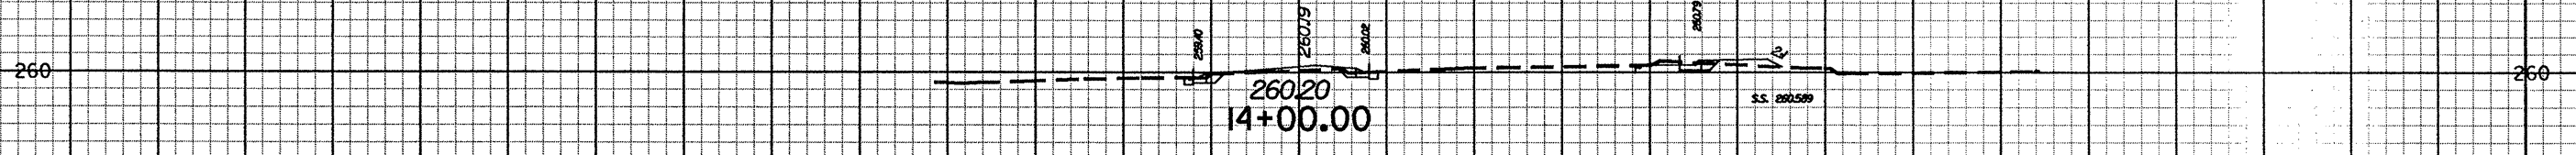
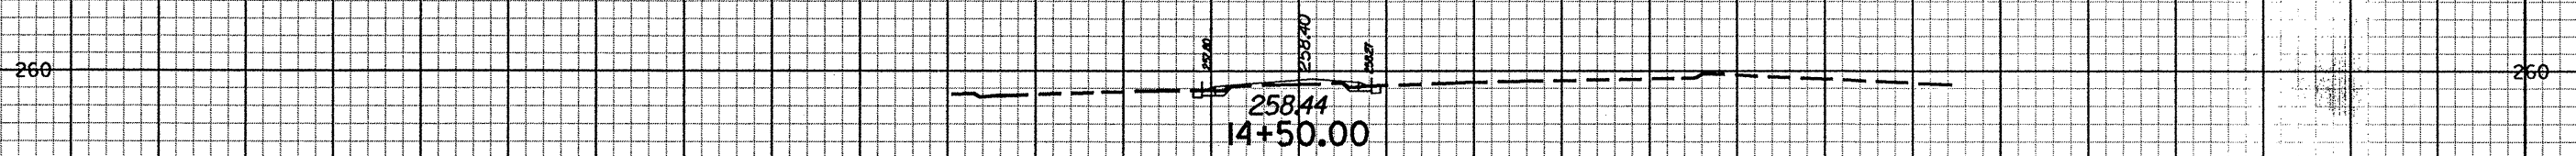


STATE	PROJECT No.	SHEET No.	TOTAL
NC	U-4719	X-3	
F.A. PROJECT No.			

-L-

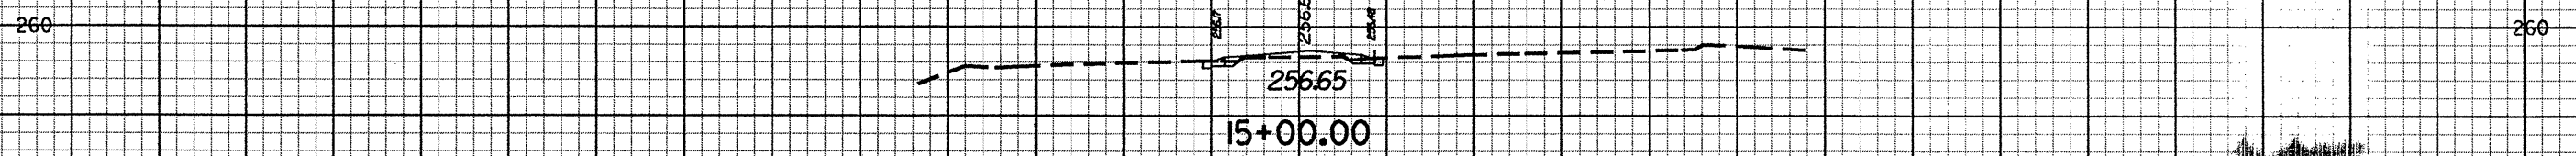

g:\PROJECTS\20344\Bragg\_Bvd\Design\U4719\_r\_dy\_x8.L.dgn  
 C:\NC\PLOTS\XEROX825\X34\X-3.pr.f  
 7/2/2005

120 110 100 90 80 70 60 50 40 30 20 10 0 10 20 30 40 50 60 70 80 90 100

