


STATE	PROJECT No.	SHEET No.	TOTAL
NC	U-4719	X-2	
F.A. PROJECT No.			

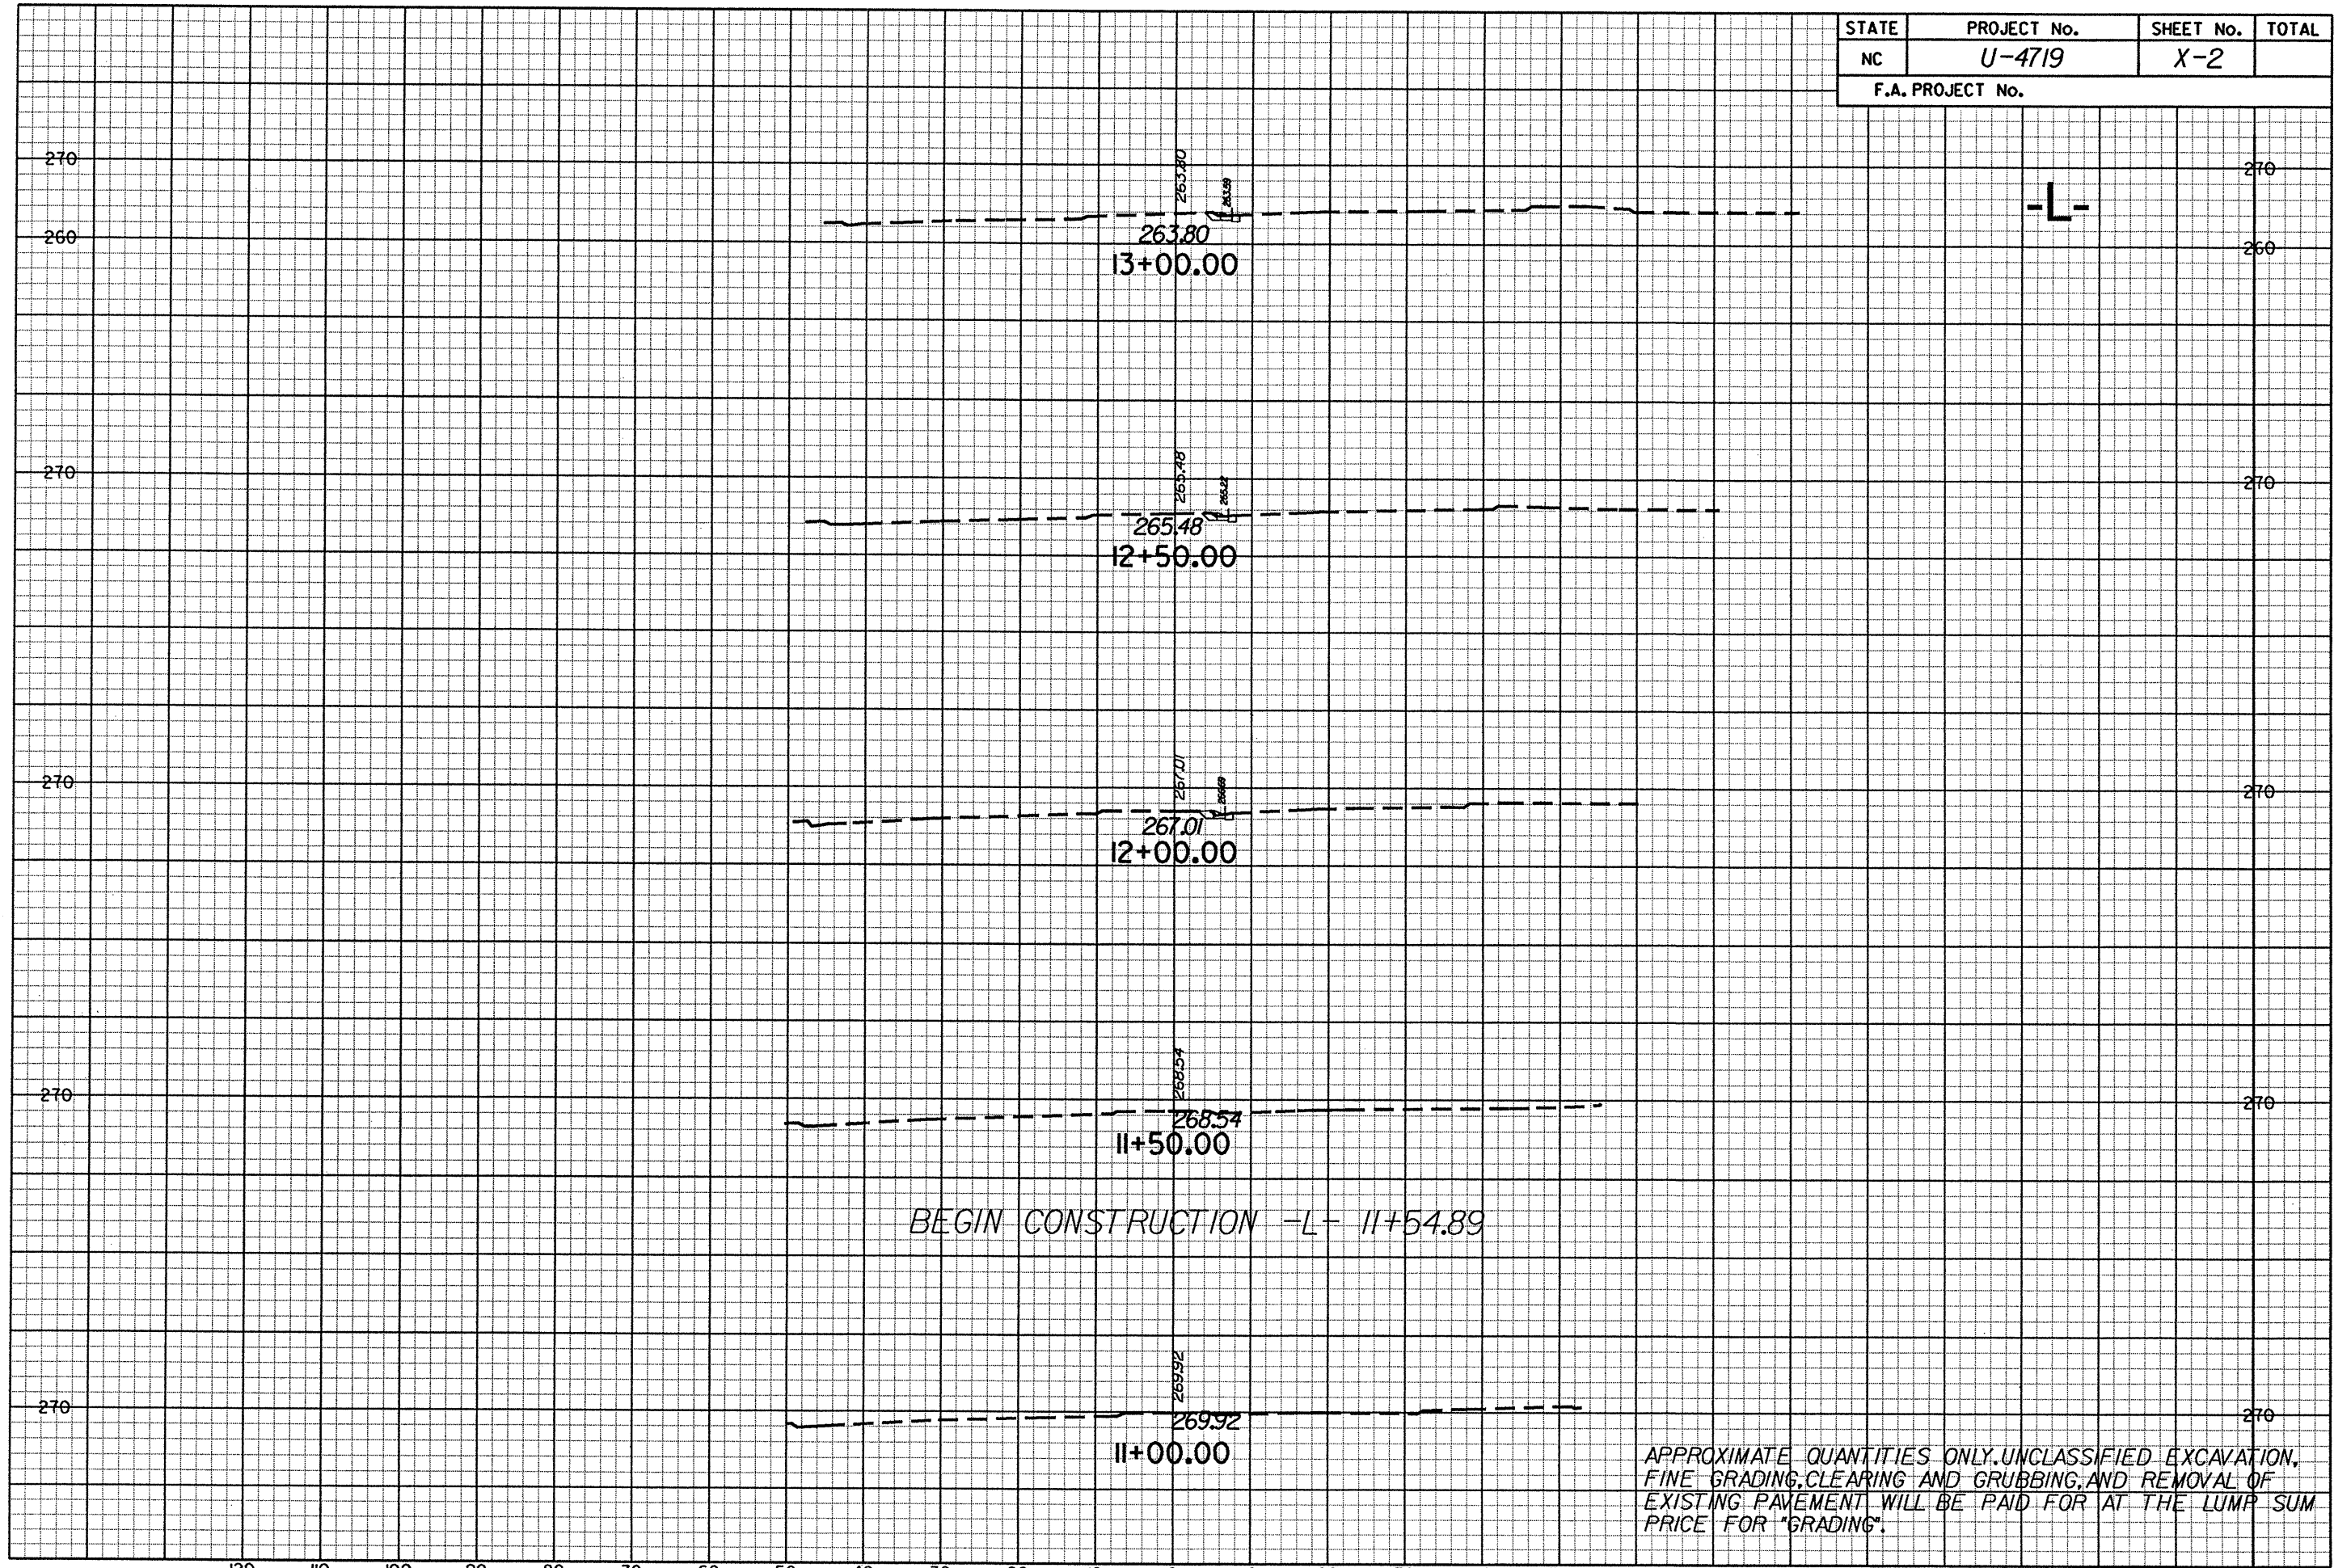

G:\PROJECTS\2034\Bragg Blvd\Design\U4719_r dy_xsl.dgn
 G:\PLOTS\XEROX\34\X-2.pr f
 7/28/2005

APPROXIMATE QUANTITIES ONLY. UNCLASSIFIED EXCAVATION,
 FINE GRADING, CLEARING AND GRUBBING, AND REMOVAL OF
 EXISTING PAVEMENT WILL BE PAID FOR AT THE LUMP SUM
 PRICE FOR "GRADING".