


CROSS SECTION THROUGH BENT 2 BRIDGE NO. 20, 33198.1.1 (B-3652)

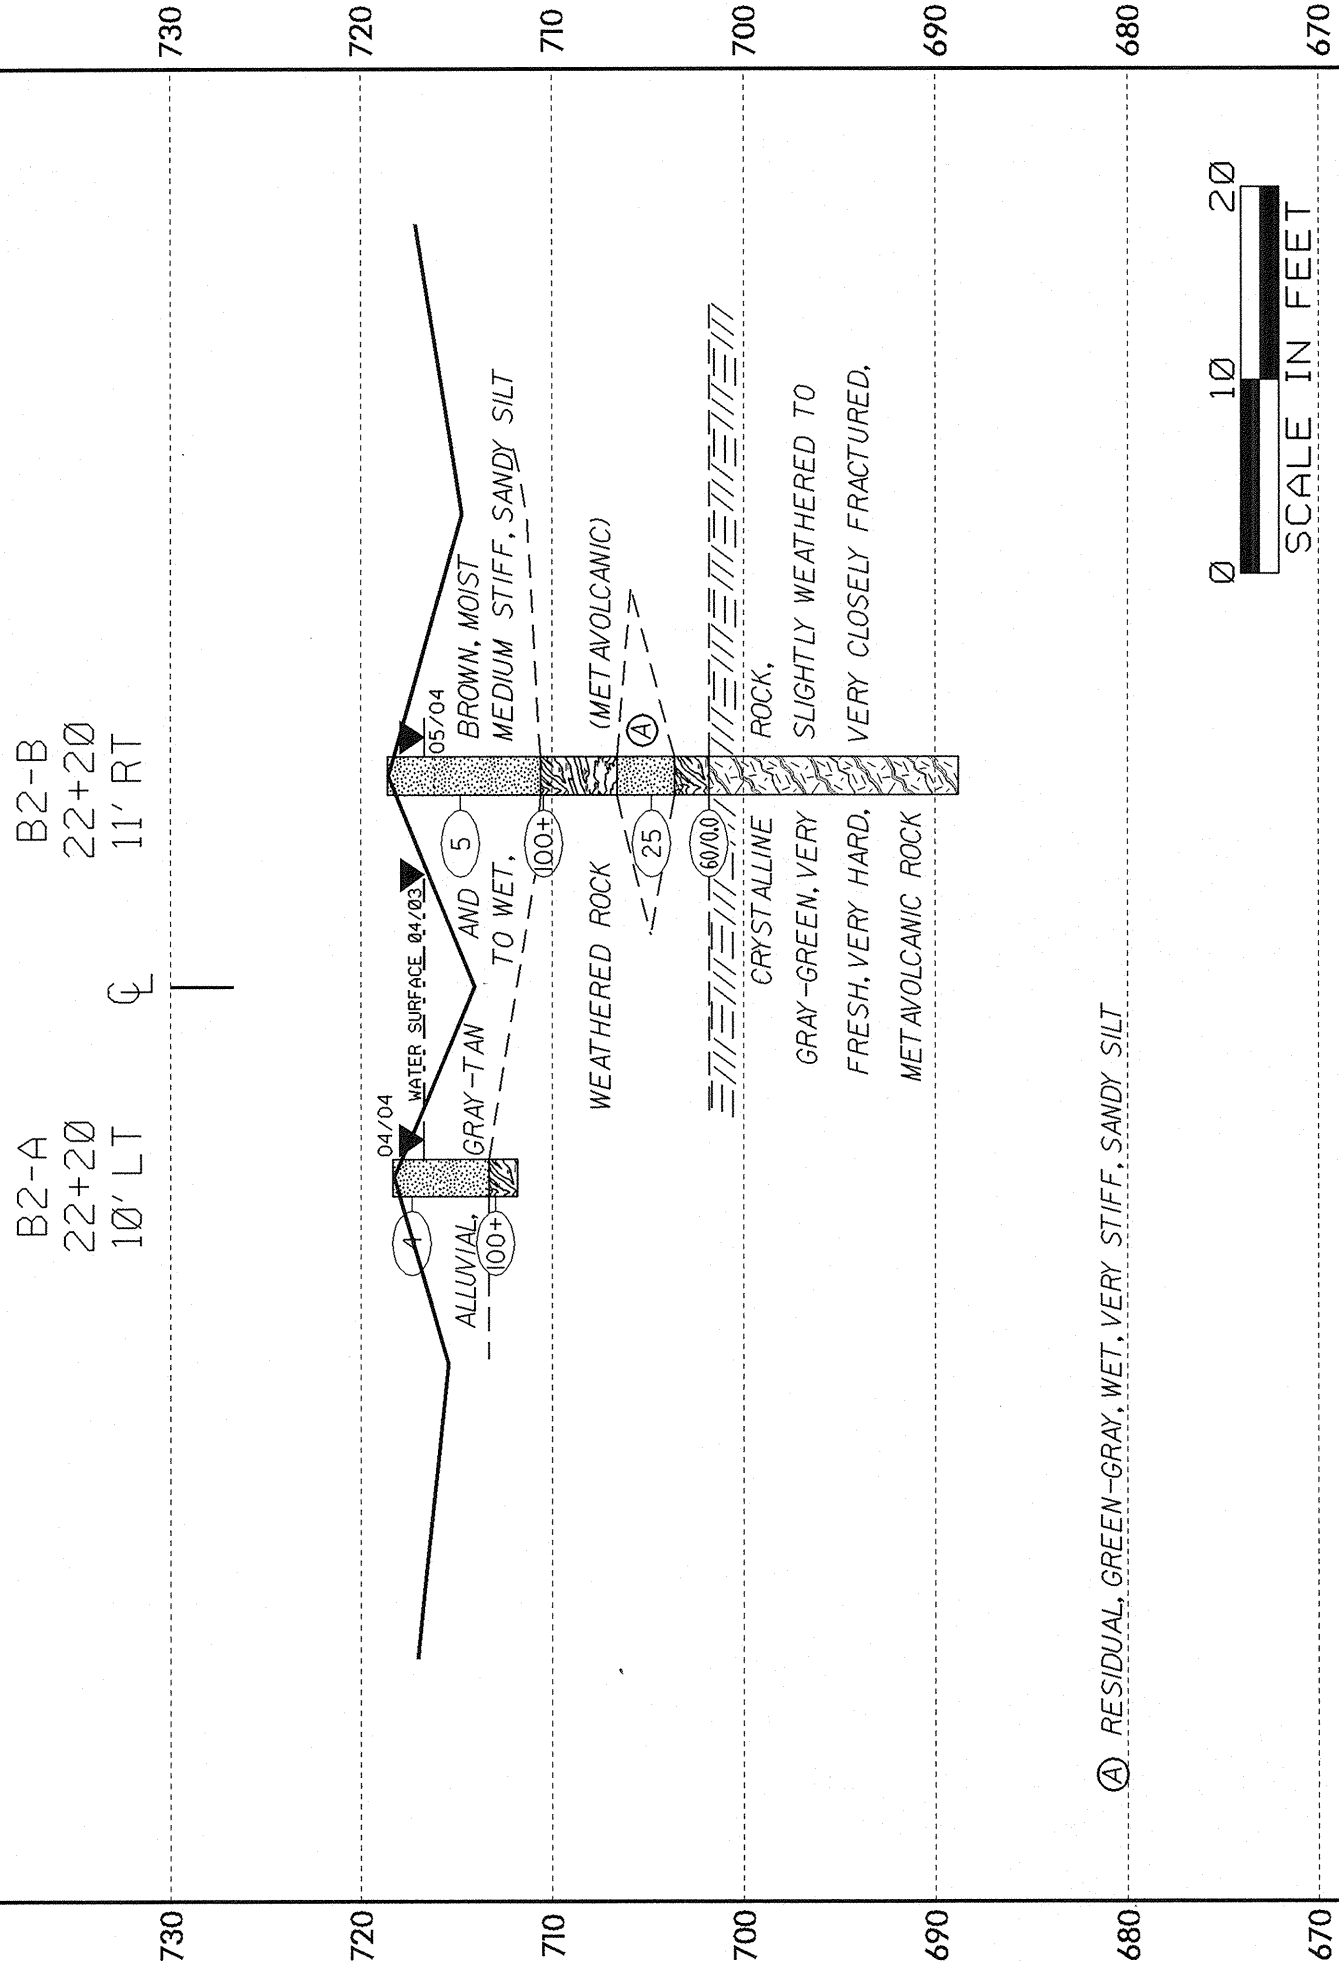

CROSS SECTION THROUGH END BENT 2 BRIDGE NO. 20, 33198.1.1 (B-3652)

