


CROSS SECTION THROUGH END BENT I BRIDGE NO. 20, 33198.1.1 (B-3652)

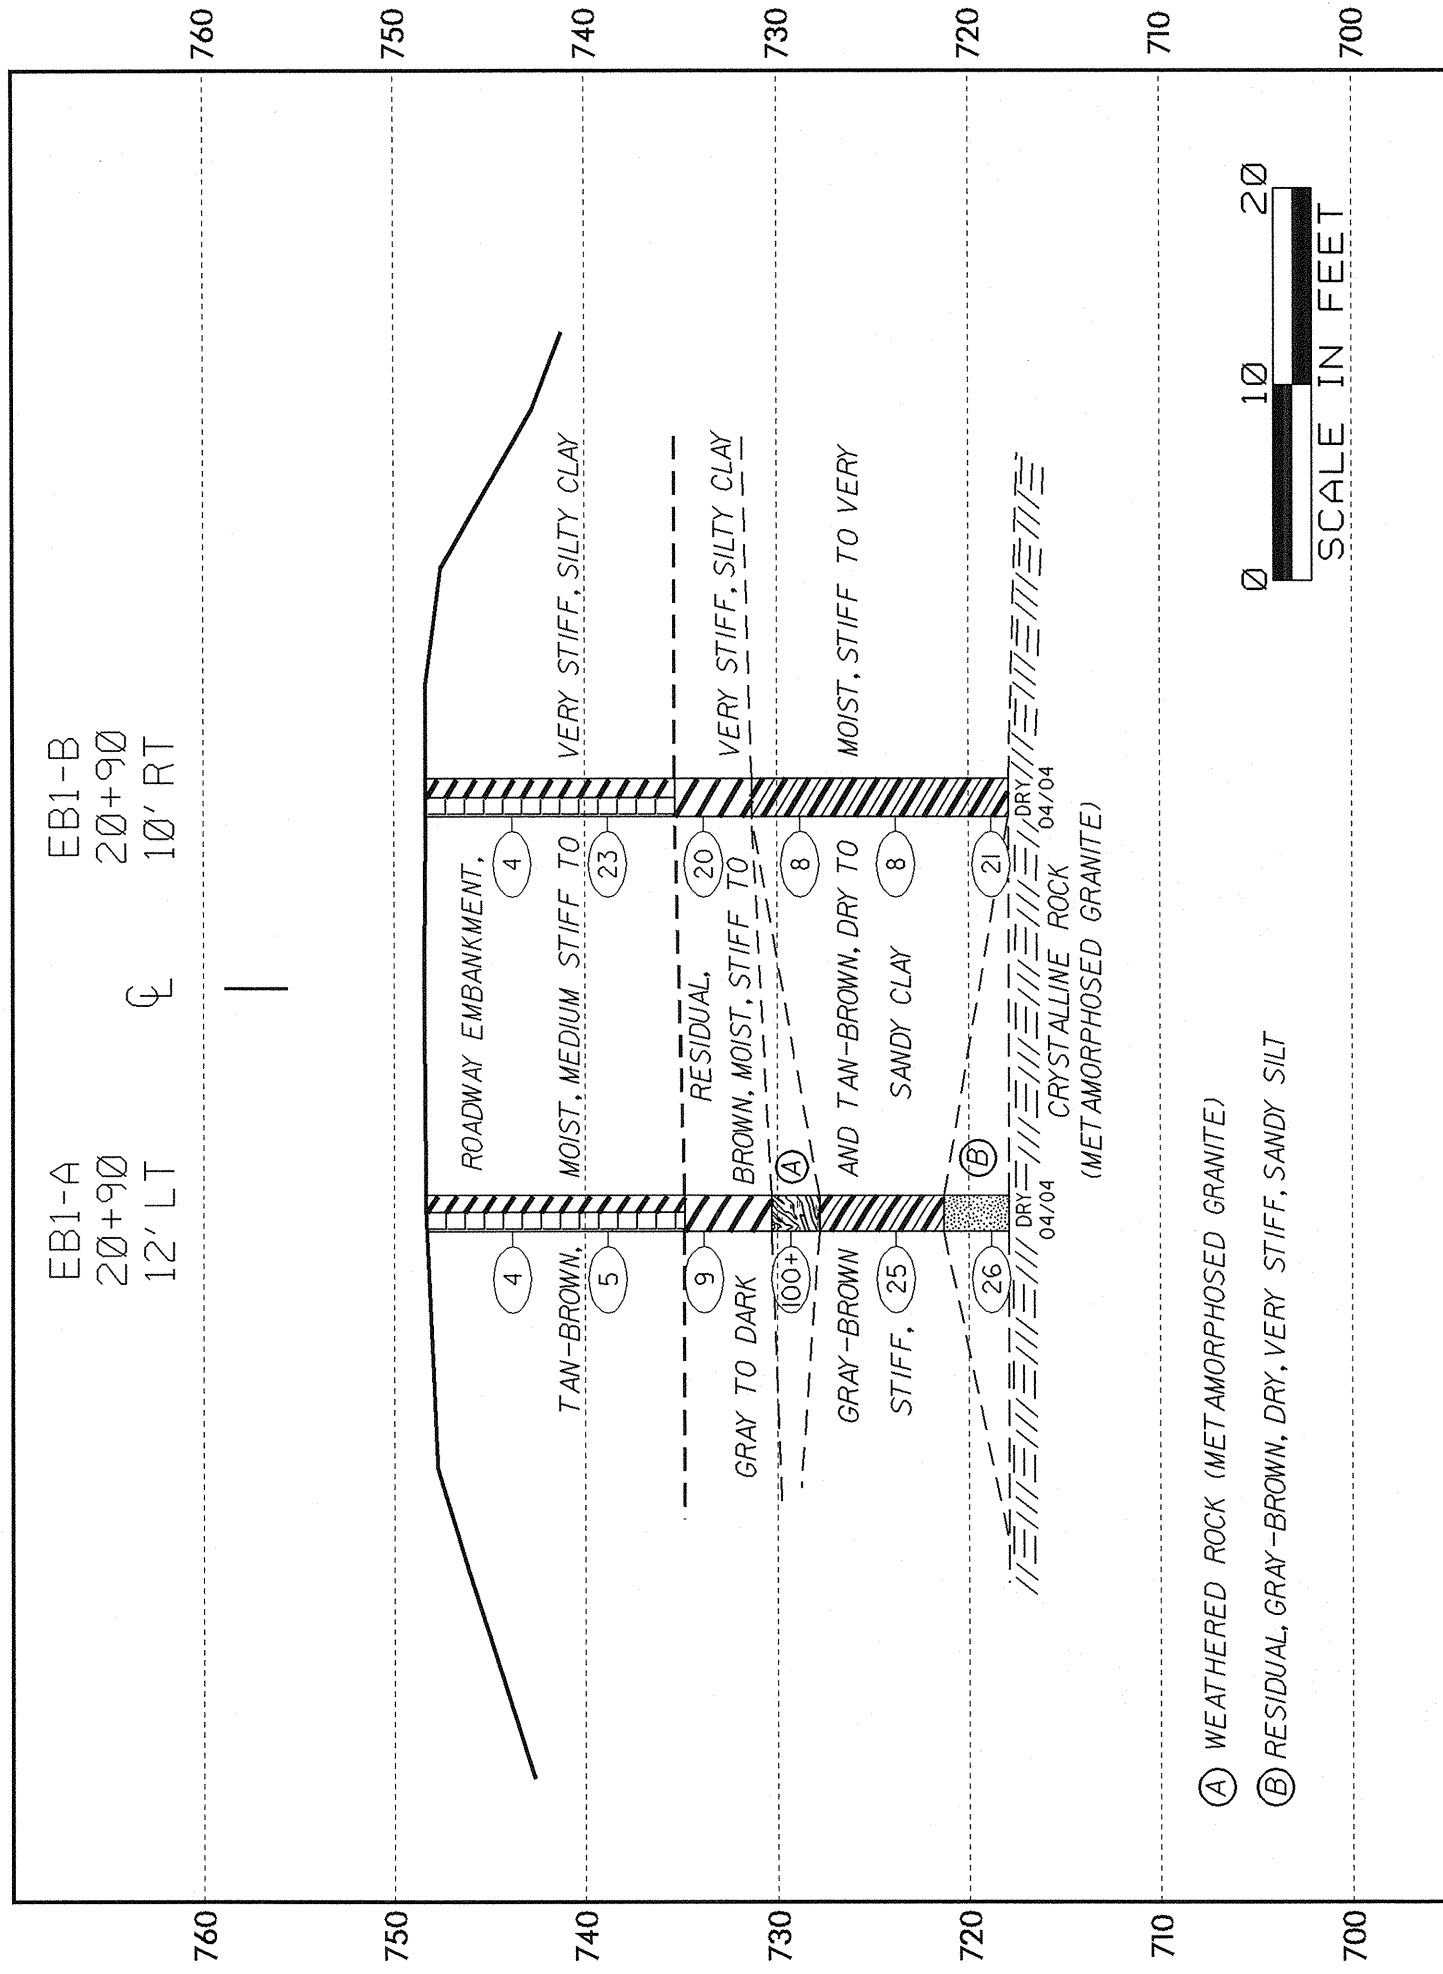

CROSS SECTION THROUGH BENT I BRIDGE NO. 20, 33198.1.1 (B-3652)

