
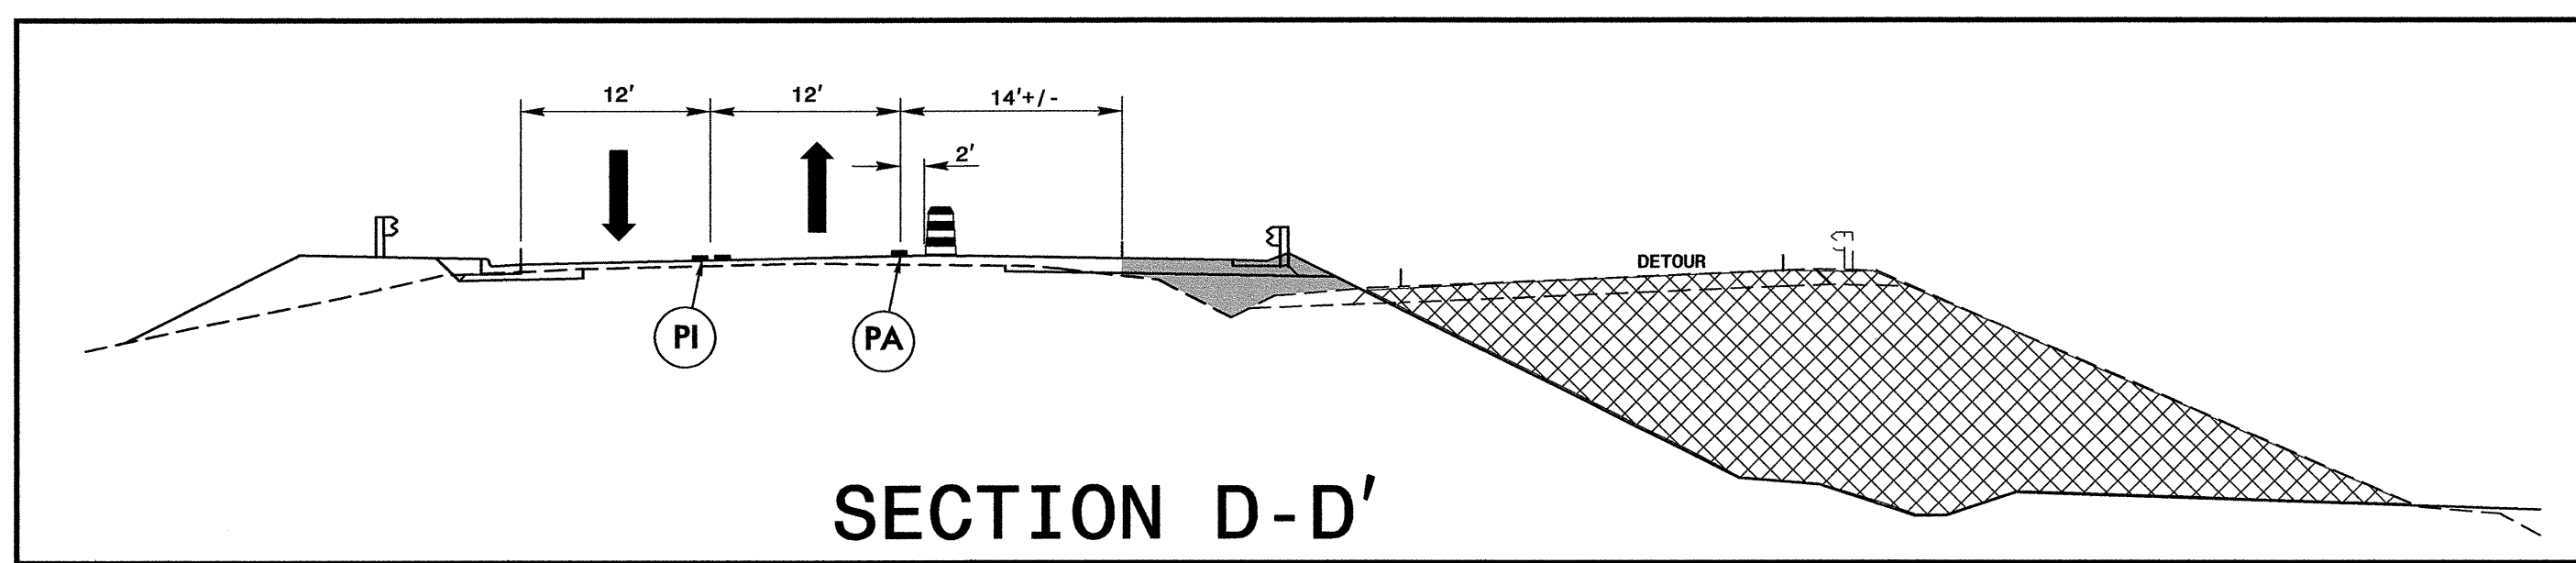
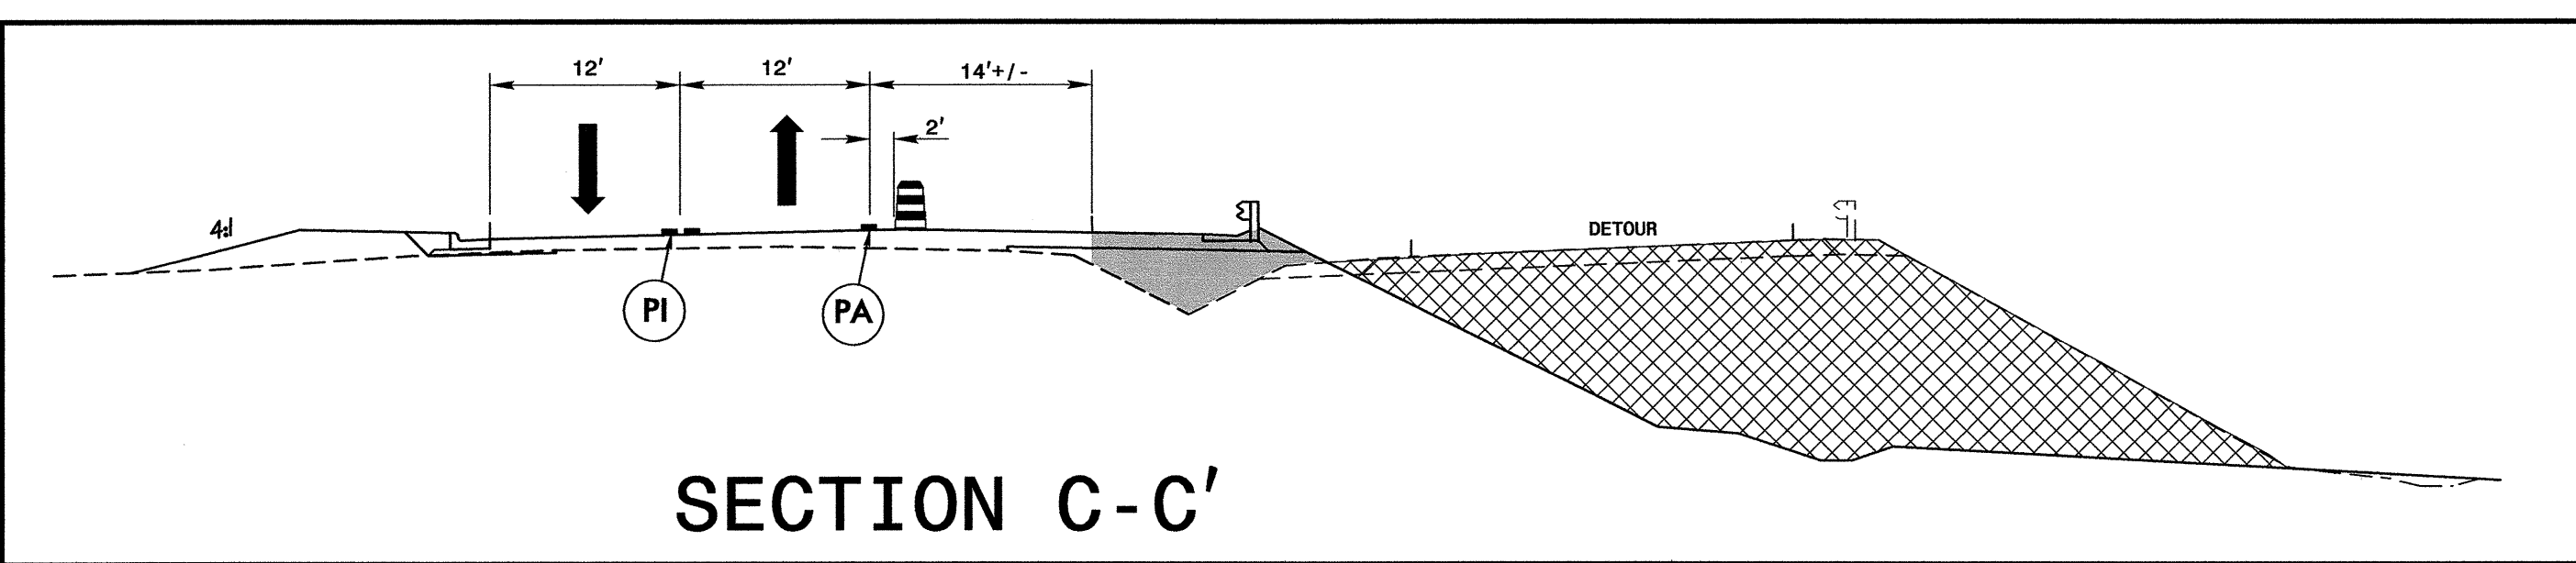
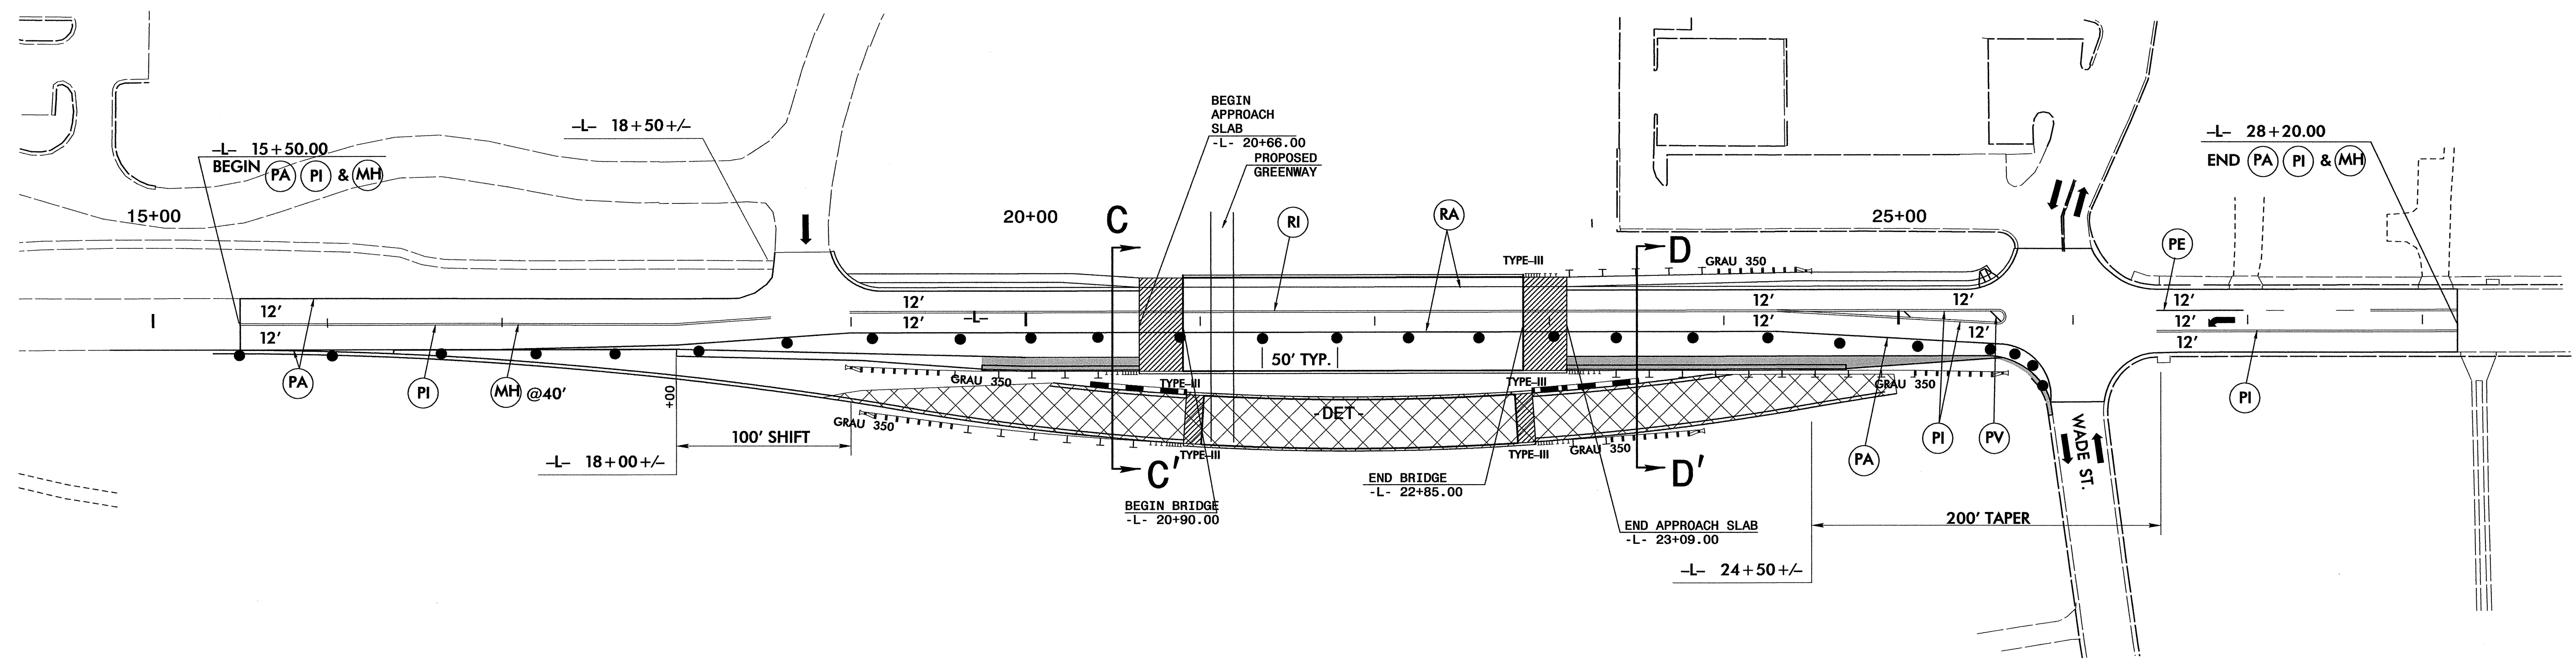


PHASE III

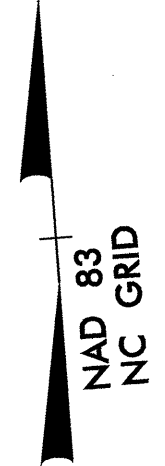

SEPI ENGINEERING GROUP
 2300 Rexwoods Drive
 Suite 370
 Raleigh, NC 27607
 Tel: 919-789-9977 Fax: 919-789-9591

APPROVED: _____ DATE: _____
 SEAL *[Signature]*
 20104
 ENGINEER
 SPIRITEN S. ASE
 12-6-04

PHASE III									
SCALE: NONE									
DATE: 11/03									
DWG. BY: NH									
DESIGN BY: NH									
REVIEWED BY: RLW/SSA									
<table border="1"> <thead> <tr> <th colspan="2">REVISIONS</th> </tr> </thead> <tbody> <tr> <td> </td> <td> </td> </tr> <tr> <td> </td> <td> </td> </tr> <tr> <td> </td> <td> </td> </tr> </tbody> </table>		REVISIONS							
REVISIONS									