


NOTES :
 FOR BERM WIDTH DIMENSIONS, SEE GENERAL DRAWING.
 THE COST OF THE FILTER FABRIC SHALL BE INCLUDED IN THE CONTRACT PRICE BID FOR PLAIN RIP RAP CLASS II.

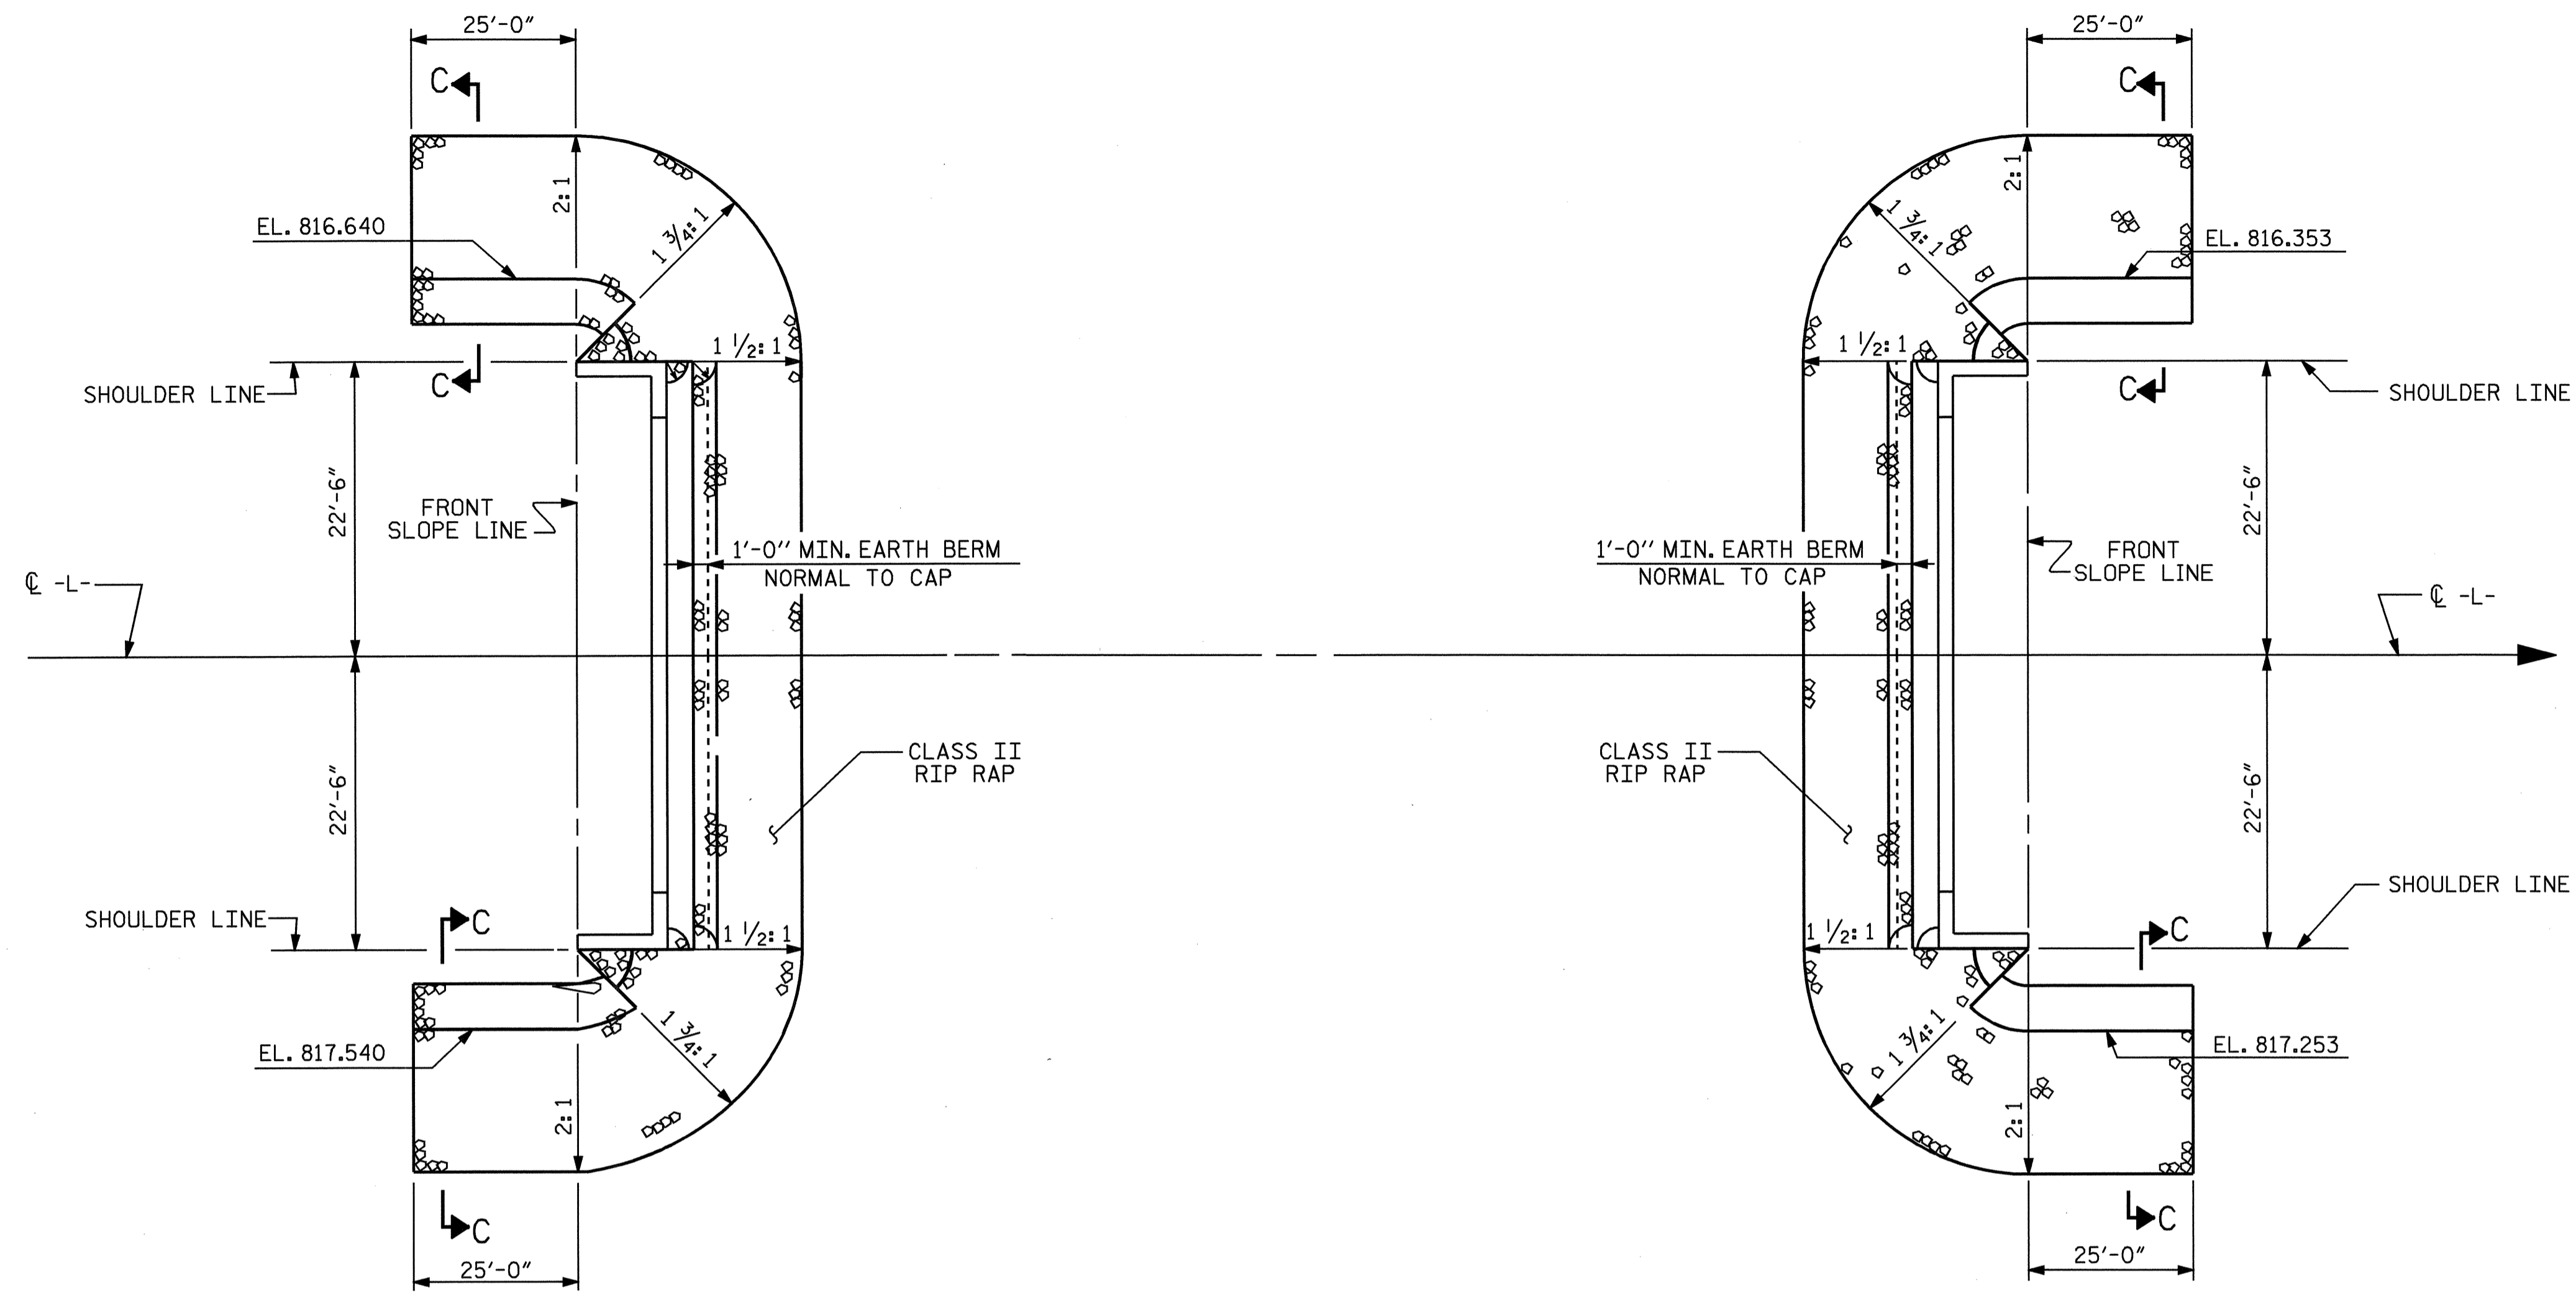


| ESTIMATED QUANTITIES | | |
|------------------------------|---------------------------|-------------------------------|
| BRIDGE @ STA. 14+60.00-L- | PLAIN RIP RAP CLASS II | FILTER FABRIC FOR DRAINAGE |
| | TONS | SQUARE YARDS |
| END BENT 1 | 148 | 165 |
| END BENT 2 | 145 | 162 |
| TOTAL | 293 | 327 |


END BENT #1

END BENT #2

PLAN

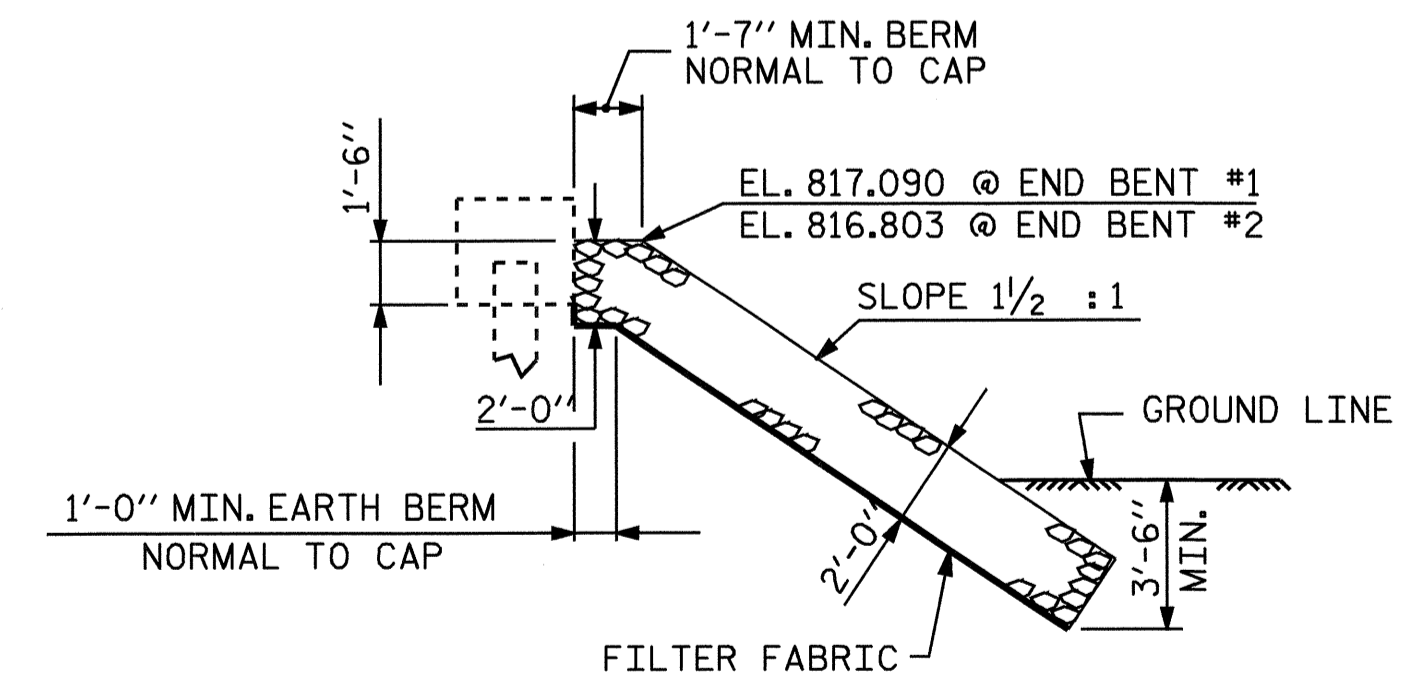

SECTION
BERM RIP RAPPED

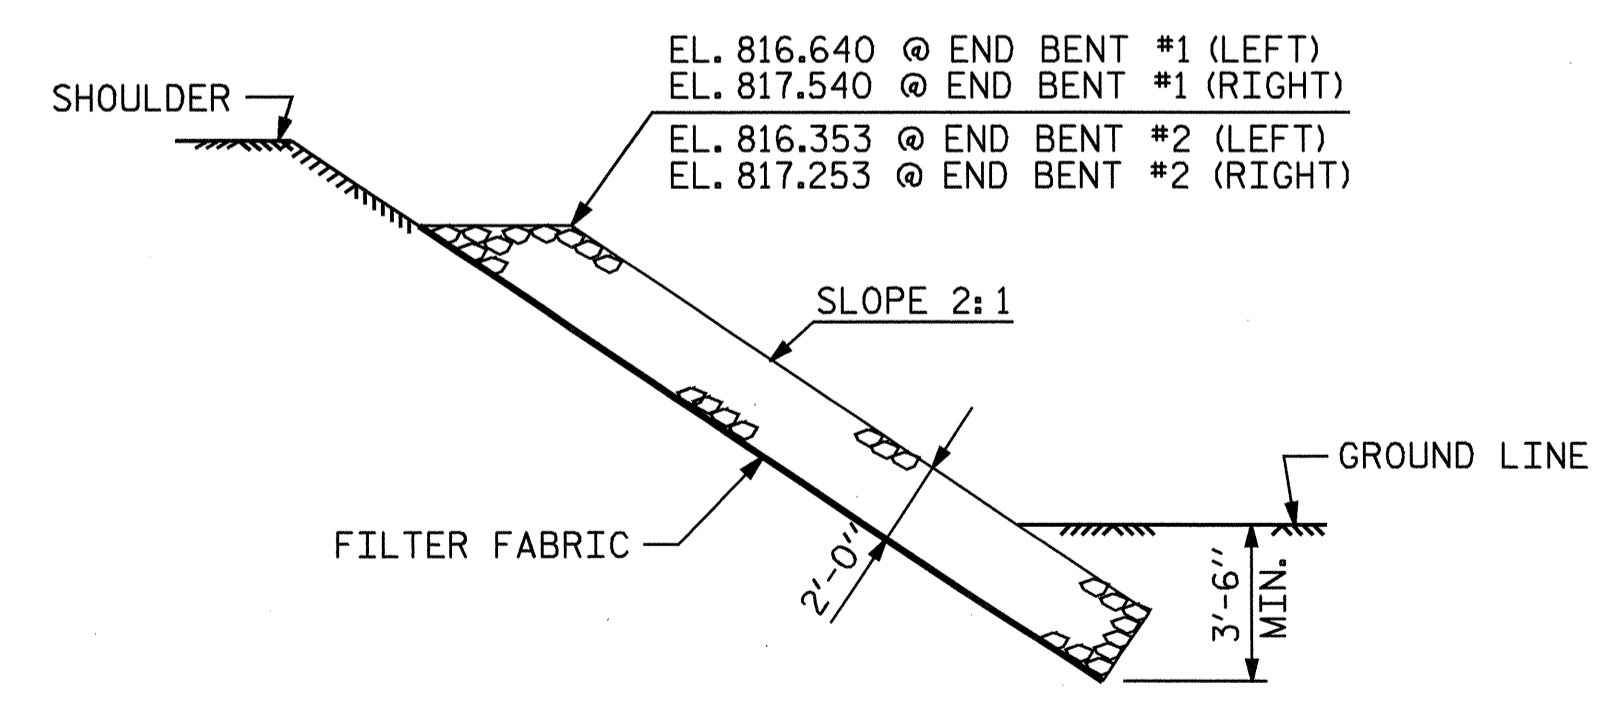


SECTION C-C

PROJECT NO. B-3847
GUILFORD COUNTY
 STATION: 14+60.00 -L-

STATE OF NORTH CAROLINA
 DEPARTMENT OF TRANSPORTATION
 RALEIGH

— RIP RAP DETAILS —

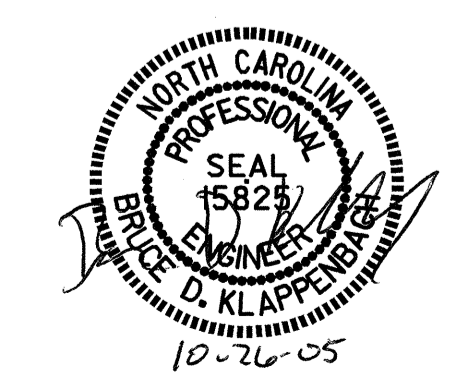

| | |
|-----------------------------|-----------------------|
| ASSEMBLED BY : M. G. SHAIKH | DATE : 4-13-05 |
| CHECKED BY : J. B. WILSON | DATE : 4-14-05 |
| DRAWN BY : FCJ 2/88 | REV. 7/17/98 REK/RWW |
| CHECKED BY : ARB 8/88 | REV. 8/16/99 RWW/LES |
| | REV. 10/17/00 RWW/LES |

| REVISIONS | | | | | | SHEET NO. S-2/ |
|-----------|-----|-------|-----|-----|-------|-------------------|
| NO. | BY: | DATE: | NO. | BY: | DATE: | |
| 1 | | | 3 | | | TOTAL SHEETS 23 |
| 2 | | | 4 | | | |