


Sign Number: SP05001
Type: D Ground
Quantity:

Design By: DME
Project ID: B-3847

Check By:
DIV: 7

STD #: N/A
Date: Jan 06, 2005

N. C. DEPARTMENT OF TRANSPORTATION
DIVISION OF HIGHWAYS
TRAFFIC ENGINEERING BRANCH
SIGNING DEPARTMENT

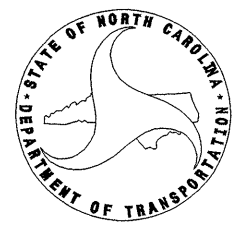


Sign Width: 4'-0" Background Color: Fluorescent Orange
Height: 2'-0" Legend & Border Color: Black
Total Area: 8.0 Sq.Ft.

Border Type: Recessed Backing Material: 0.125 in. Aluminum
Recess: 0.38" 0.079 in. Composite
Width: 0.63"
Radii: 1.5"

NOTES:

- Legend and border shall be direct applied non-reflective sheeting.
- Background shall be Type VII, VIII, or IX (prismatic) retroreflective sheeting.

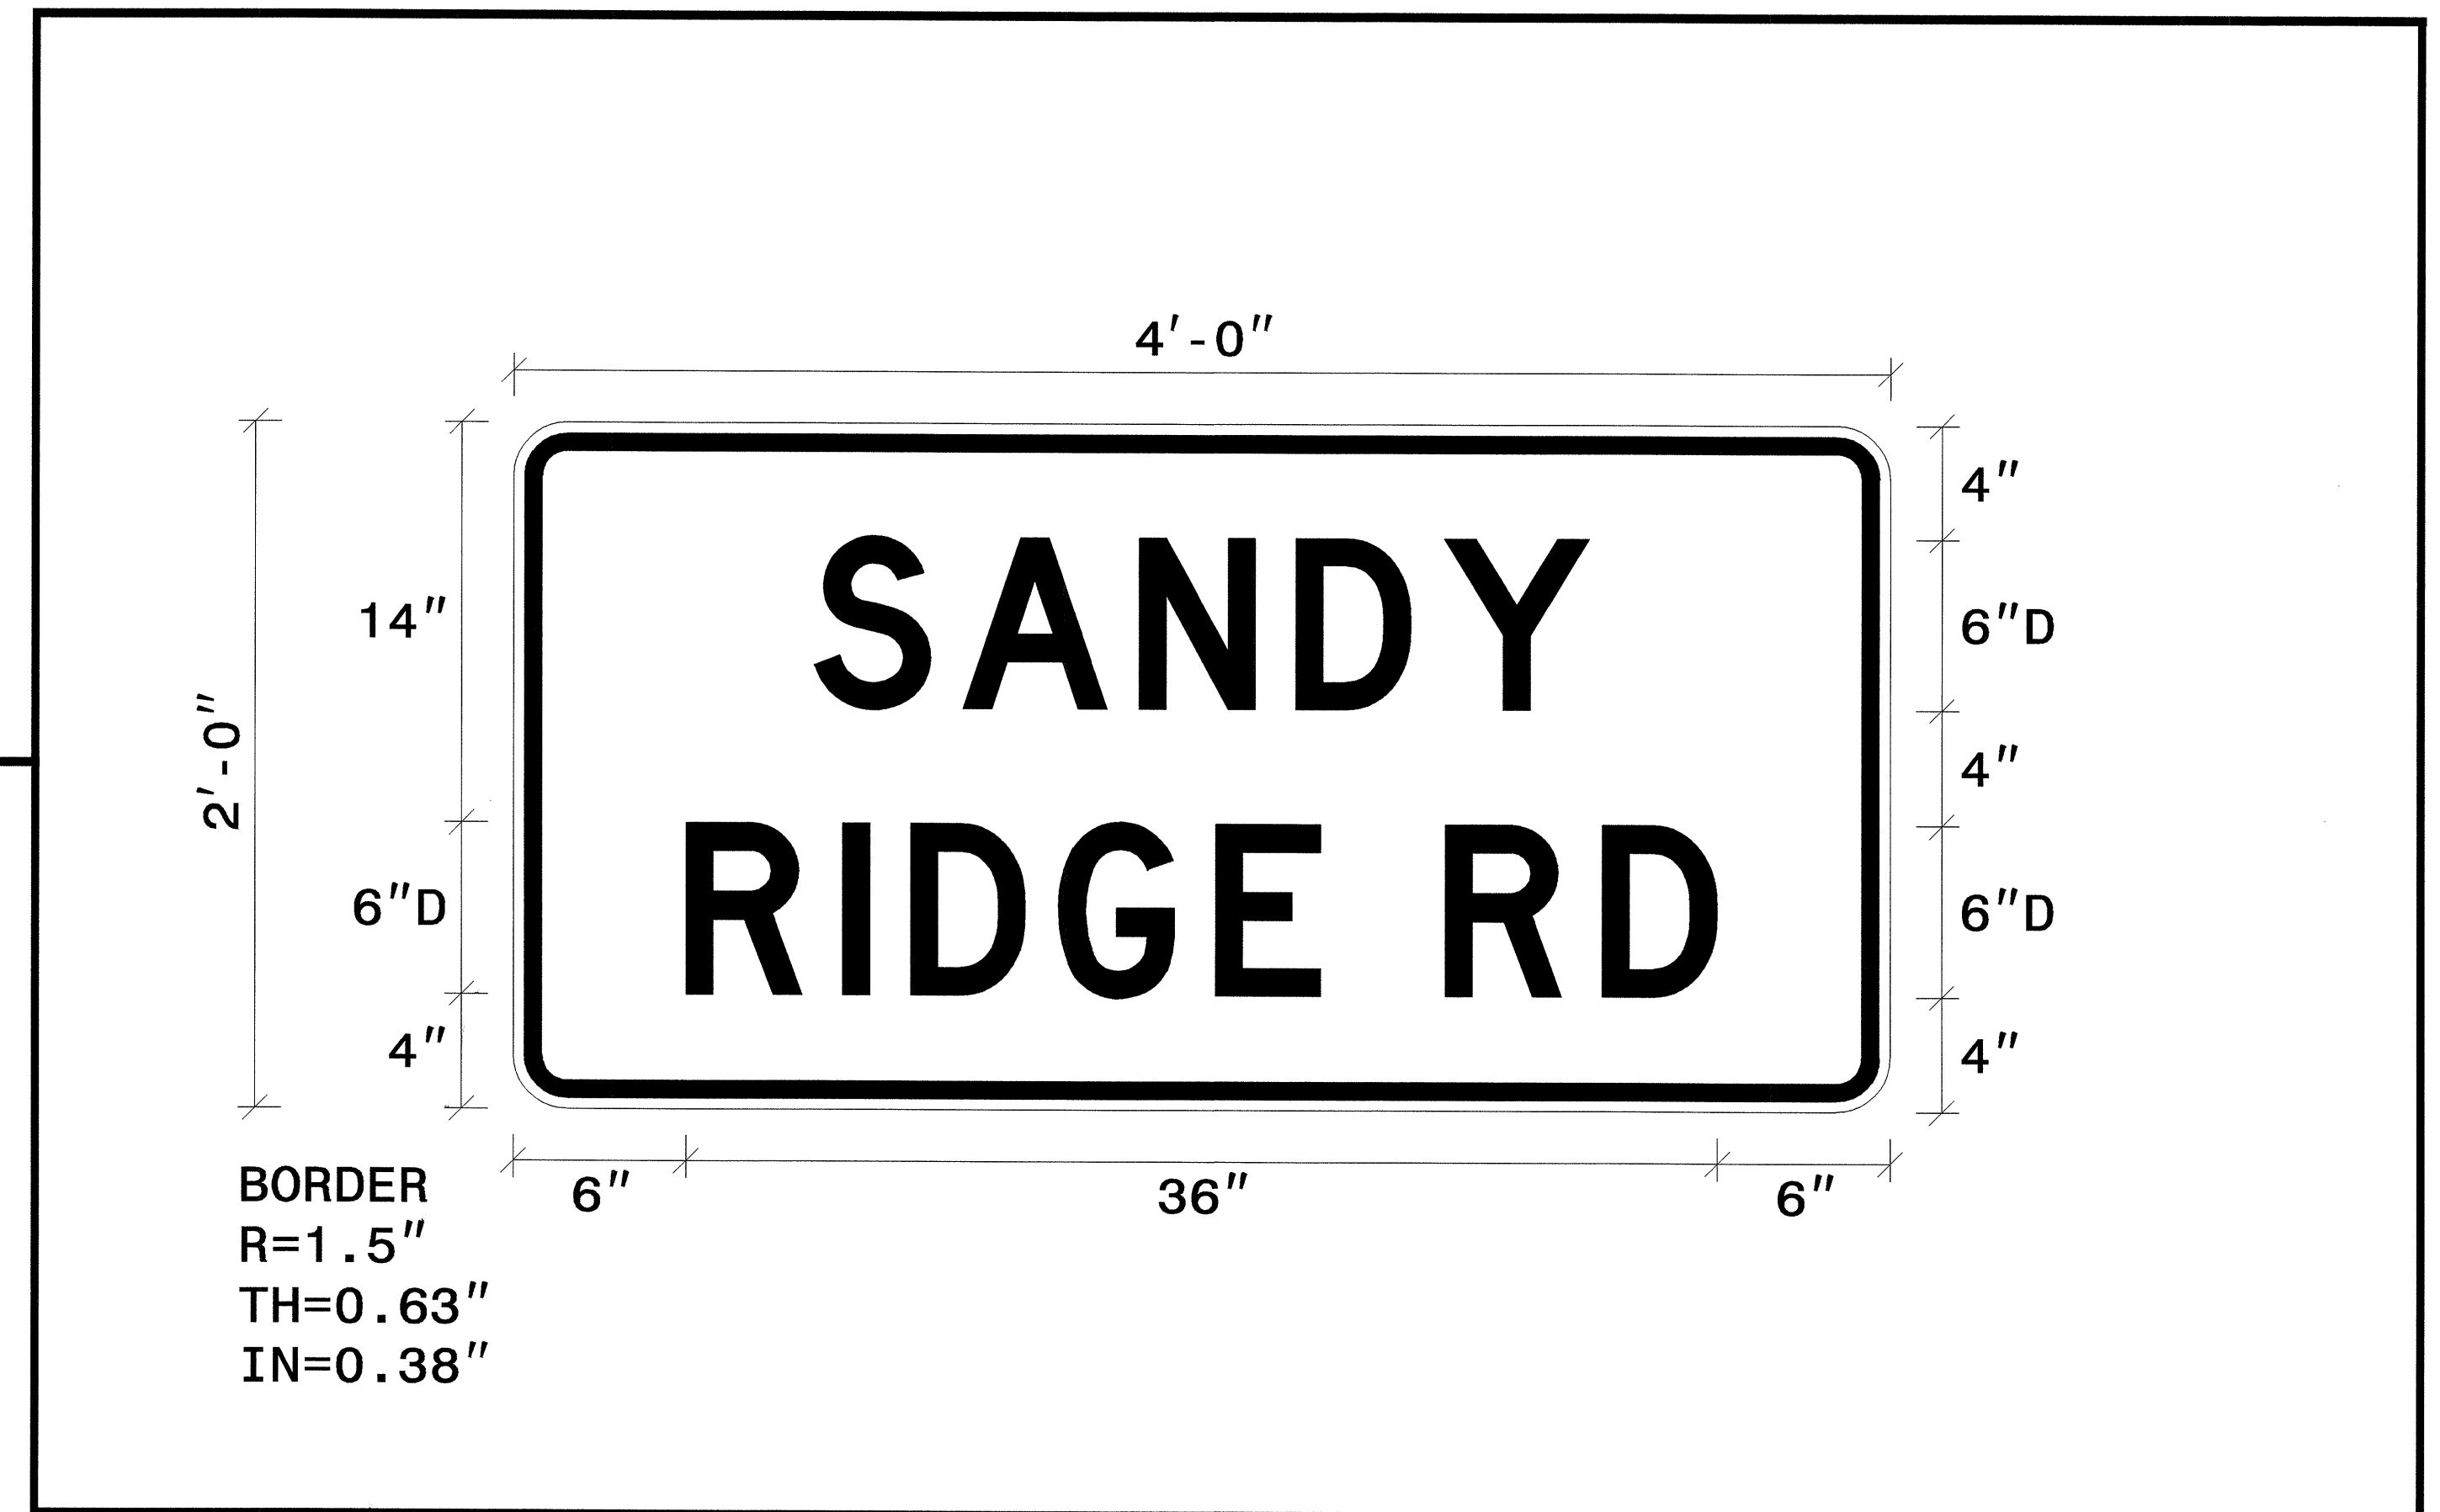

Letter spacings are to start of next letter

												Series/Size
												Text Length
			S	A	N	D	Y					D6
	10.5	5.2	6.1	5.5	5.2	5.1	10.5					27.1
			R	I	D	G	E		R	D		D6
	6	5.5	2.4	5.2	5.5	3.7	4.3	5.5	4	6		36.0

Spacing Factor is 1 unless specified otherwise

FILENAME: GS40_ENGL

10-JAN-2005 10:00
 \\ets-cctfs01\B3847\TCP\B-3847_TCP04.dgn
 wjocds AT TET183479

APPROVED: DATE: 1/10/05	SANDY RIDGE ROAD SIGN DESIGN	
	SCALE: NONE	
	DATE: 1/05	
	DWG. BY: DME	
	DESIGN BY: DME	
REVIEWED BY: AIA	REVISIONS	