




PLAN OF LEFT WING (W1)

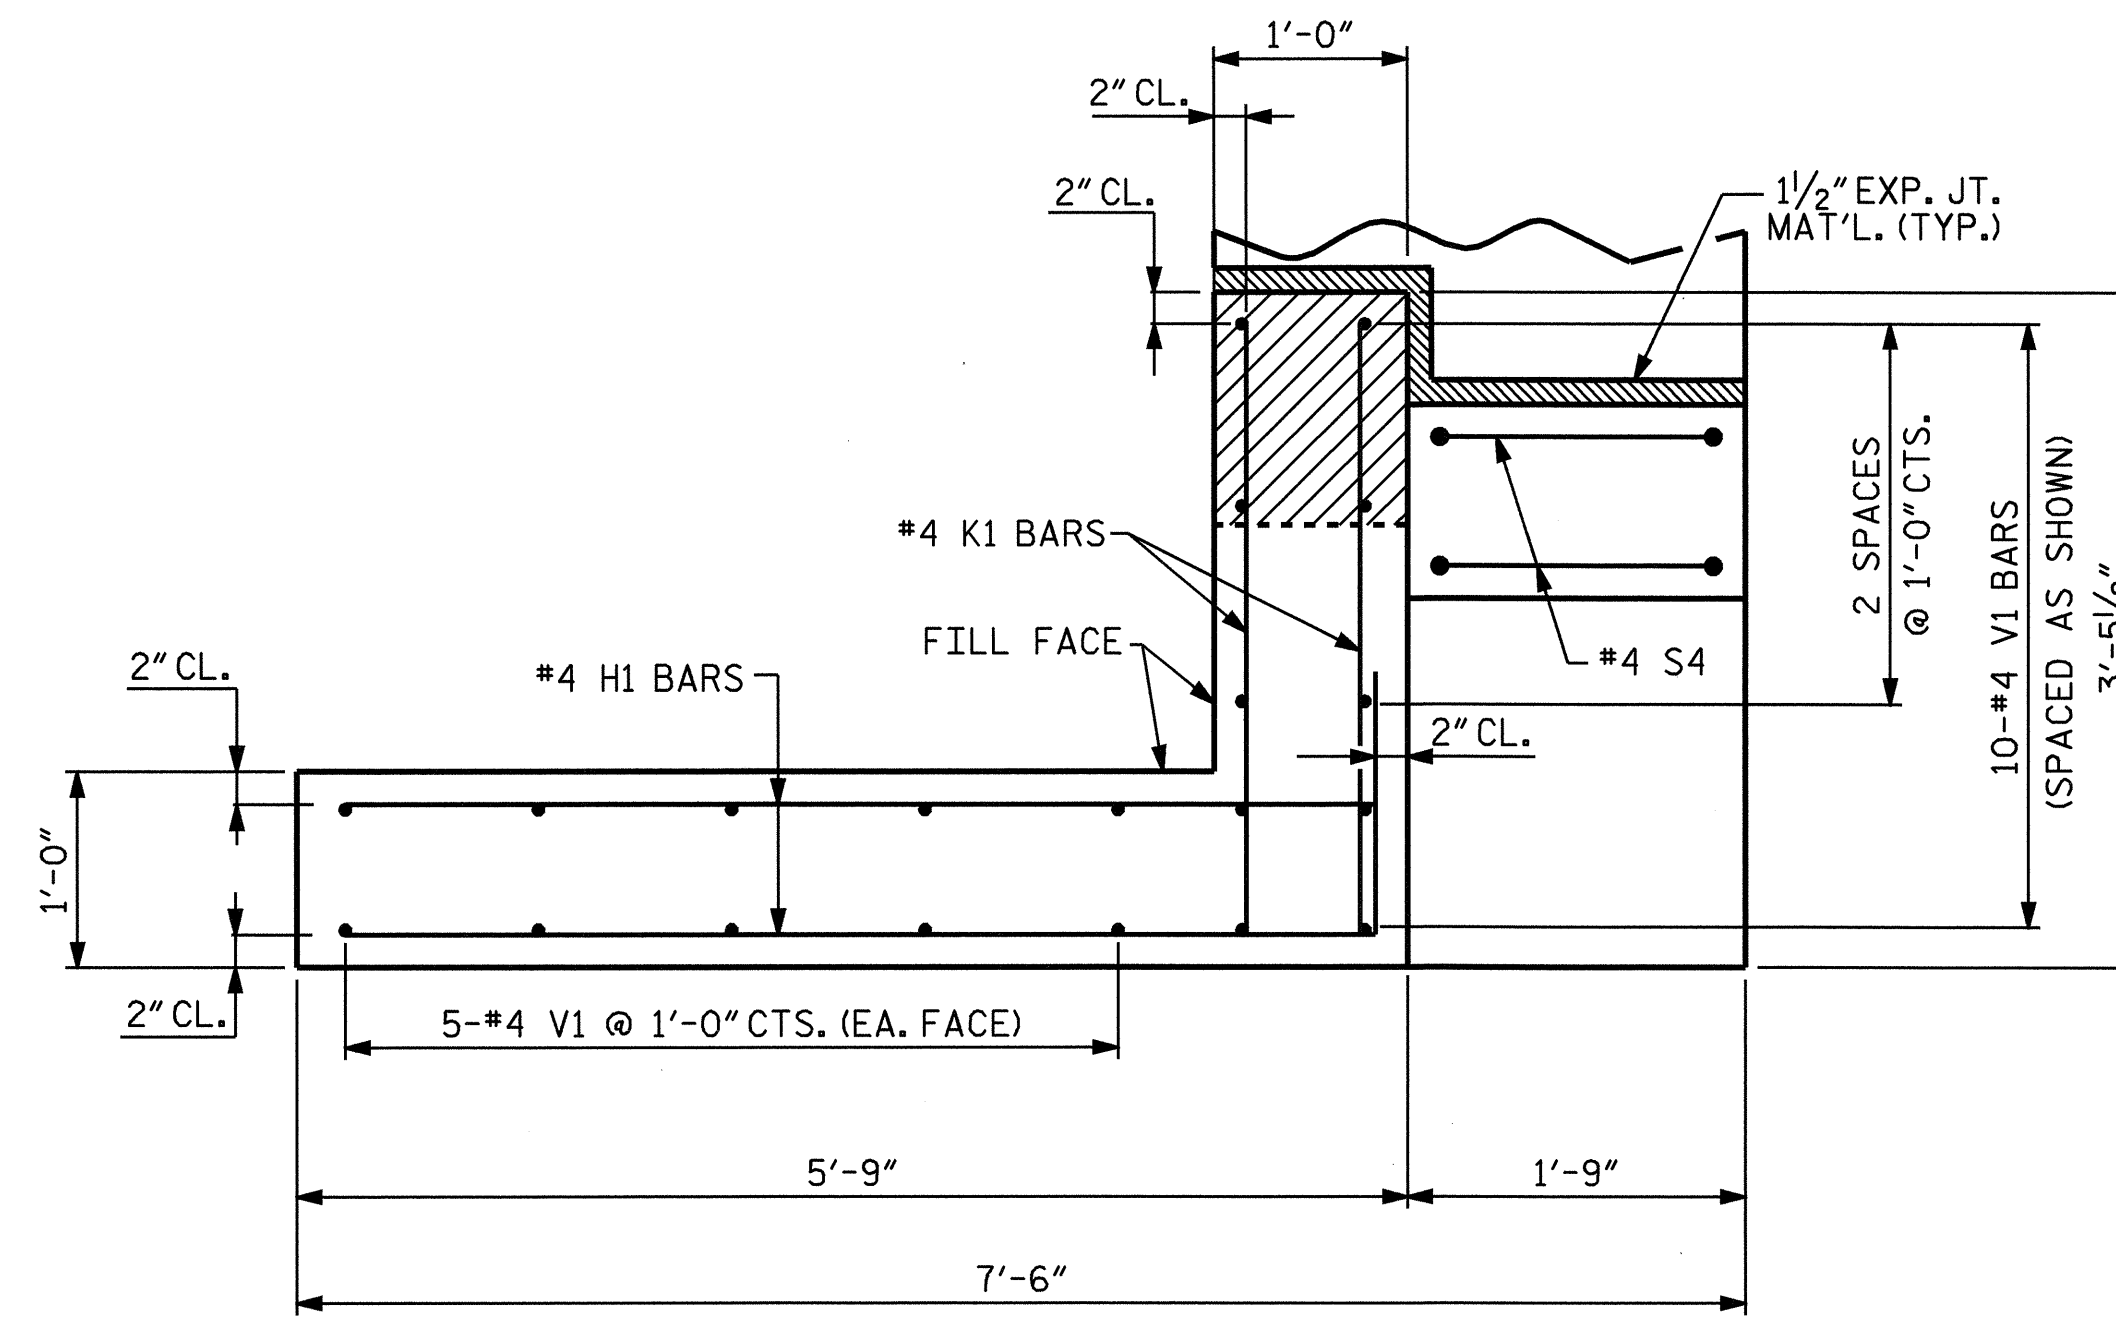


(W2) PLAN OF RIGHT WING

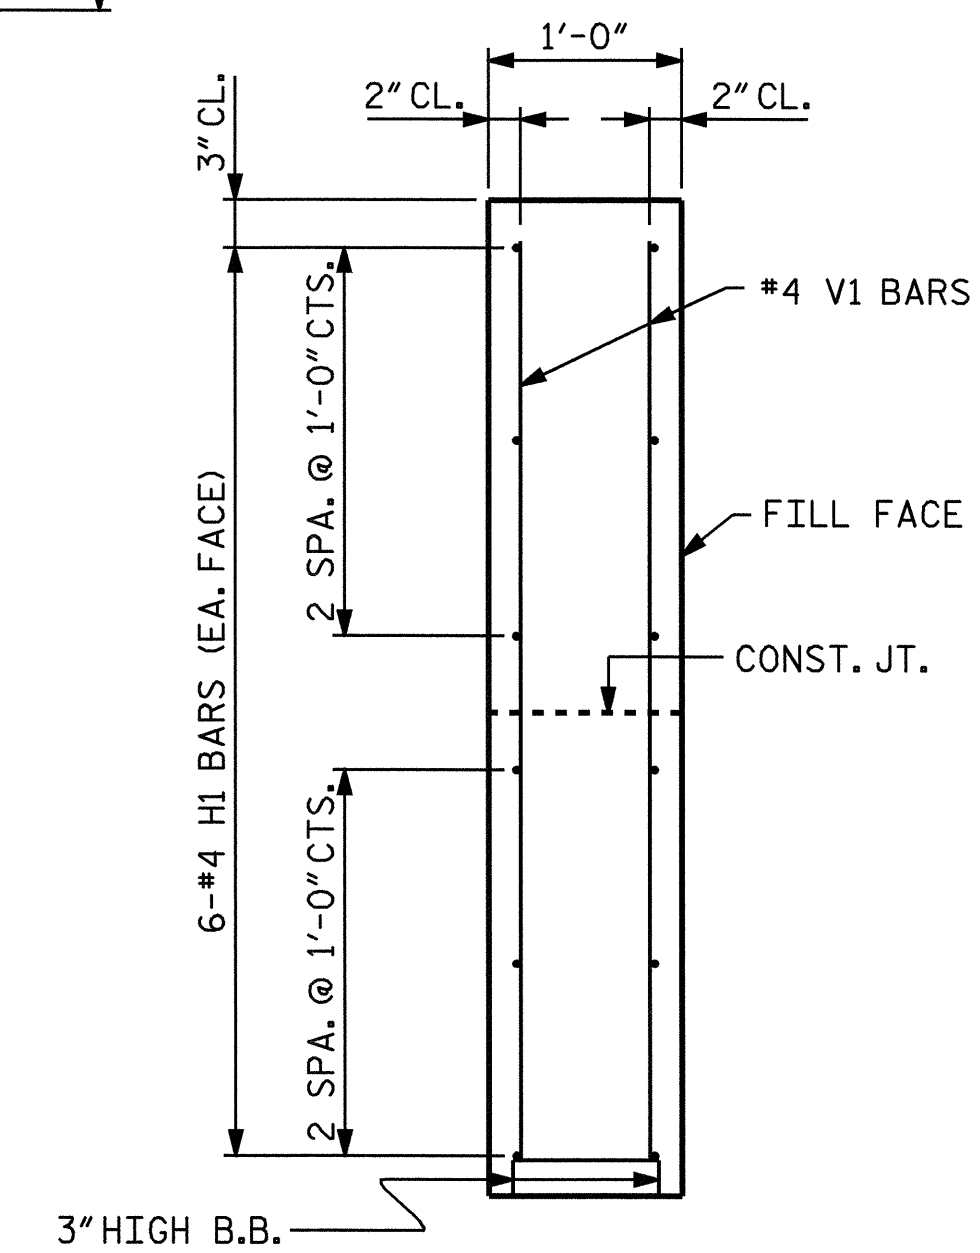

SECTION X-X

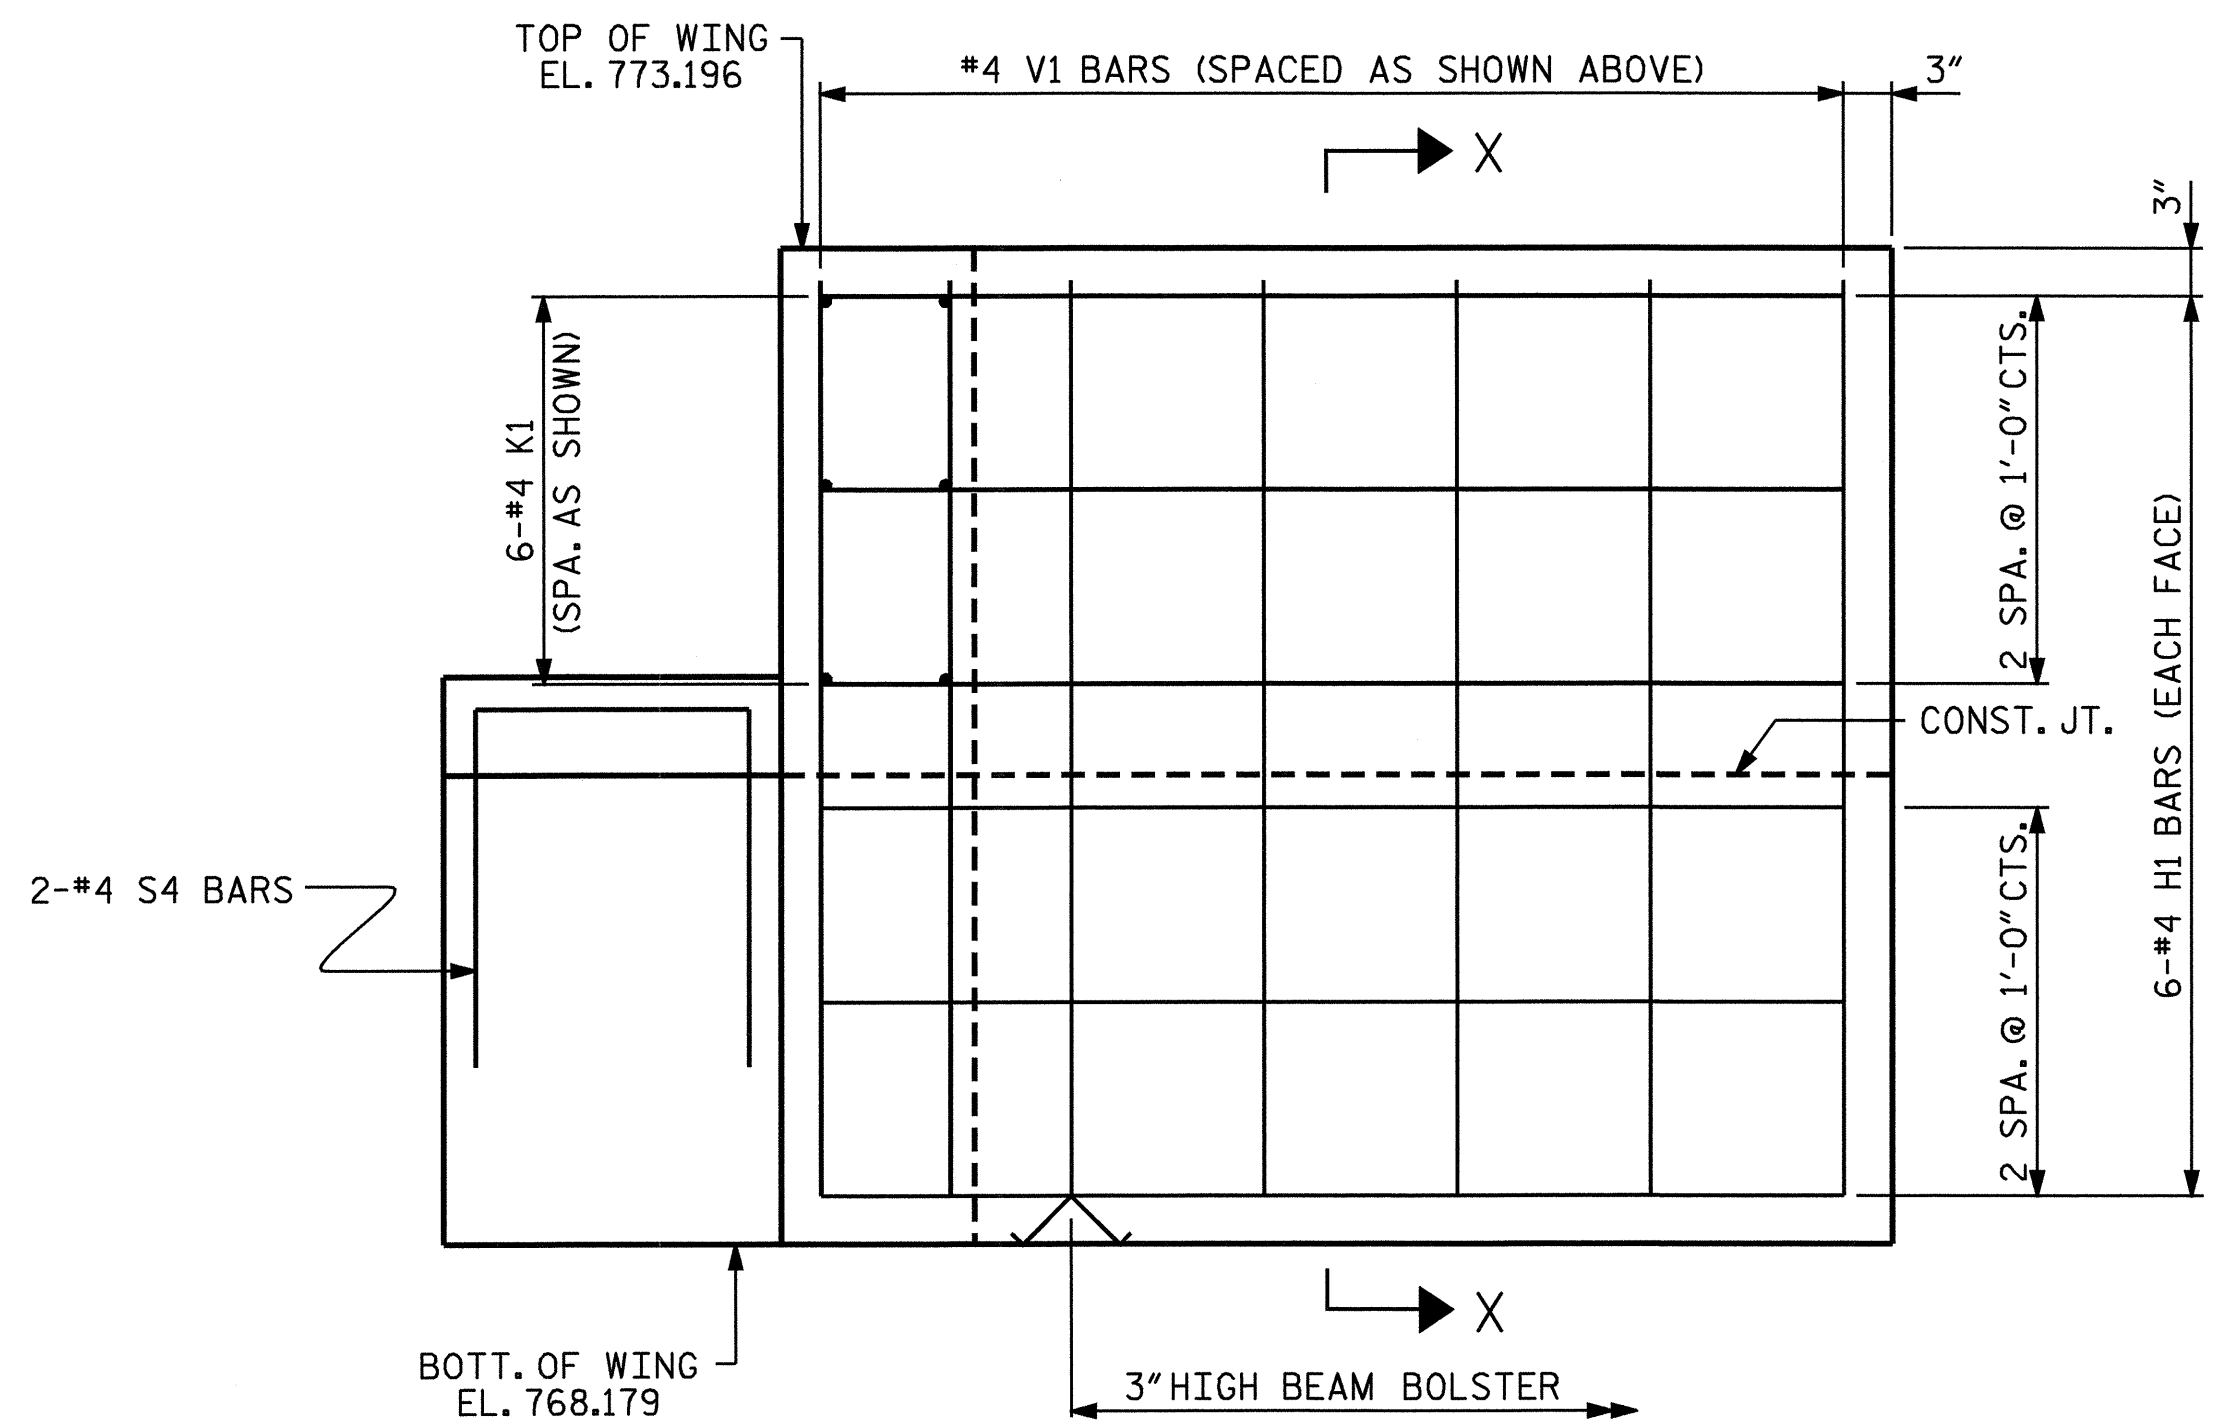

ELEVATION OF LEFT WING (W1)

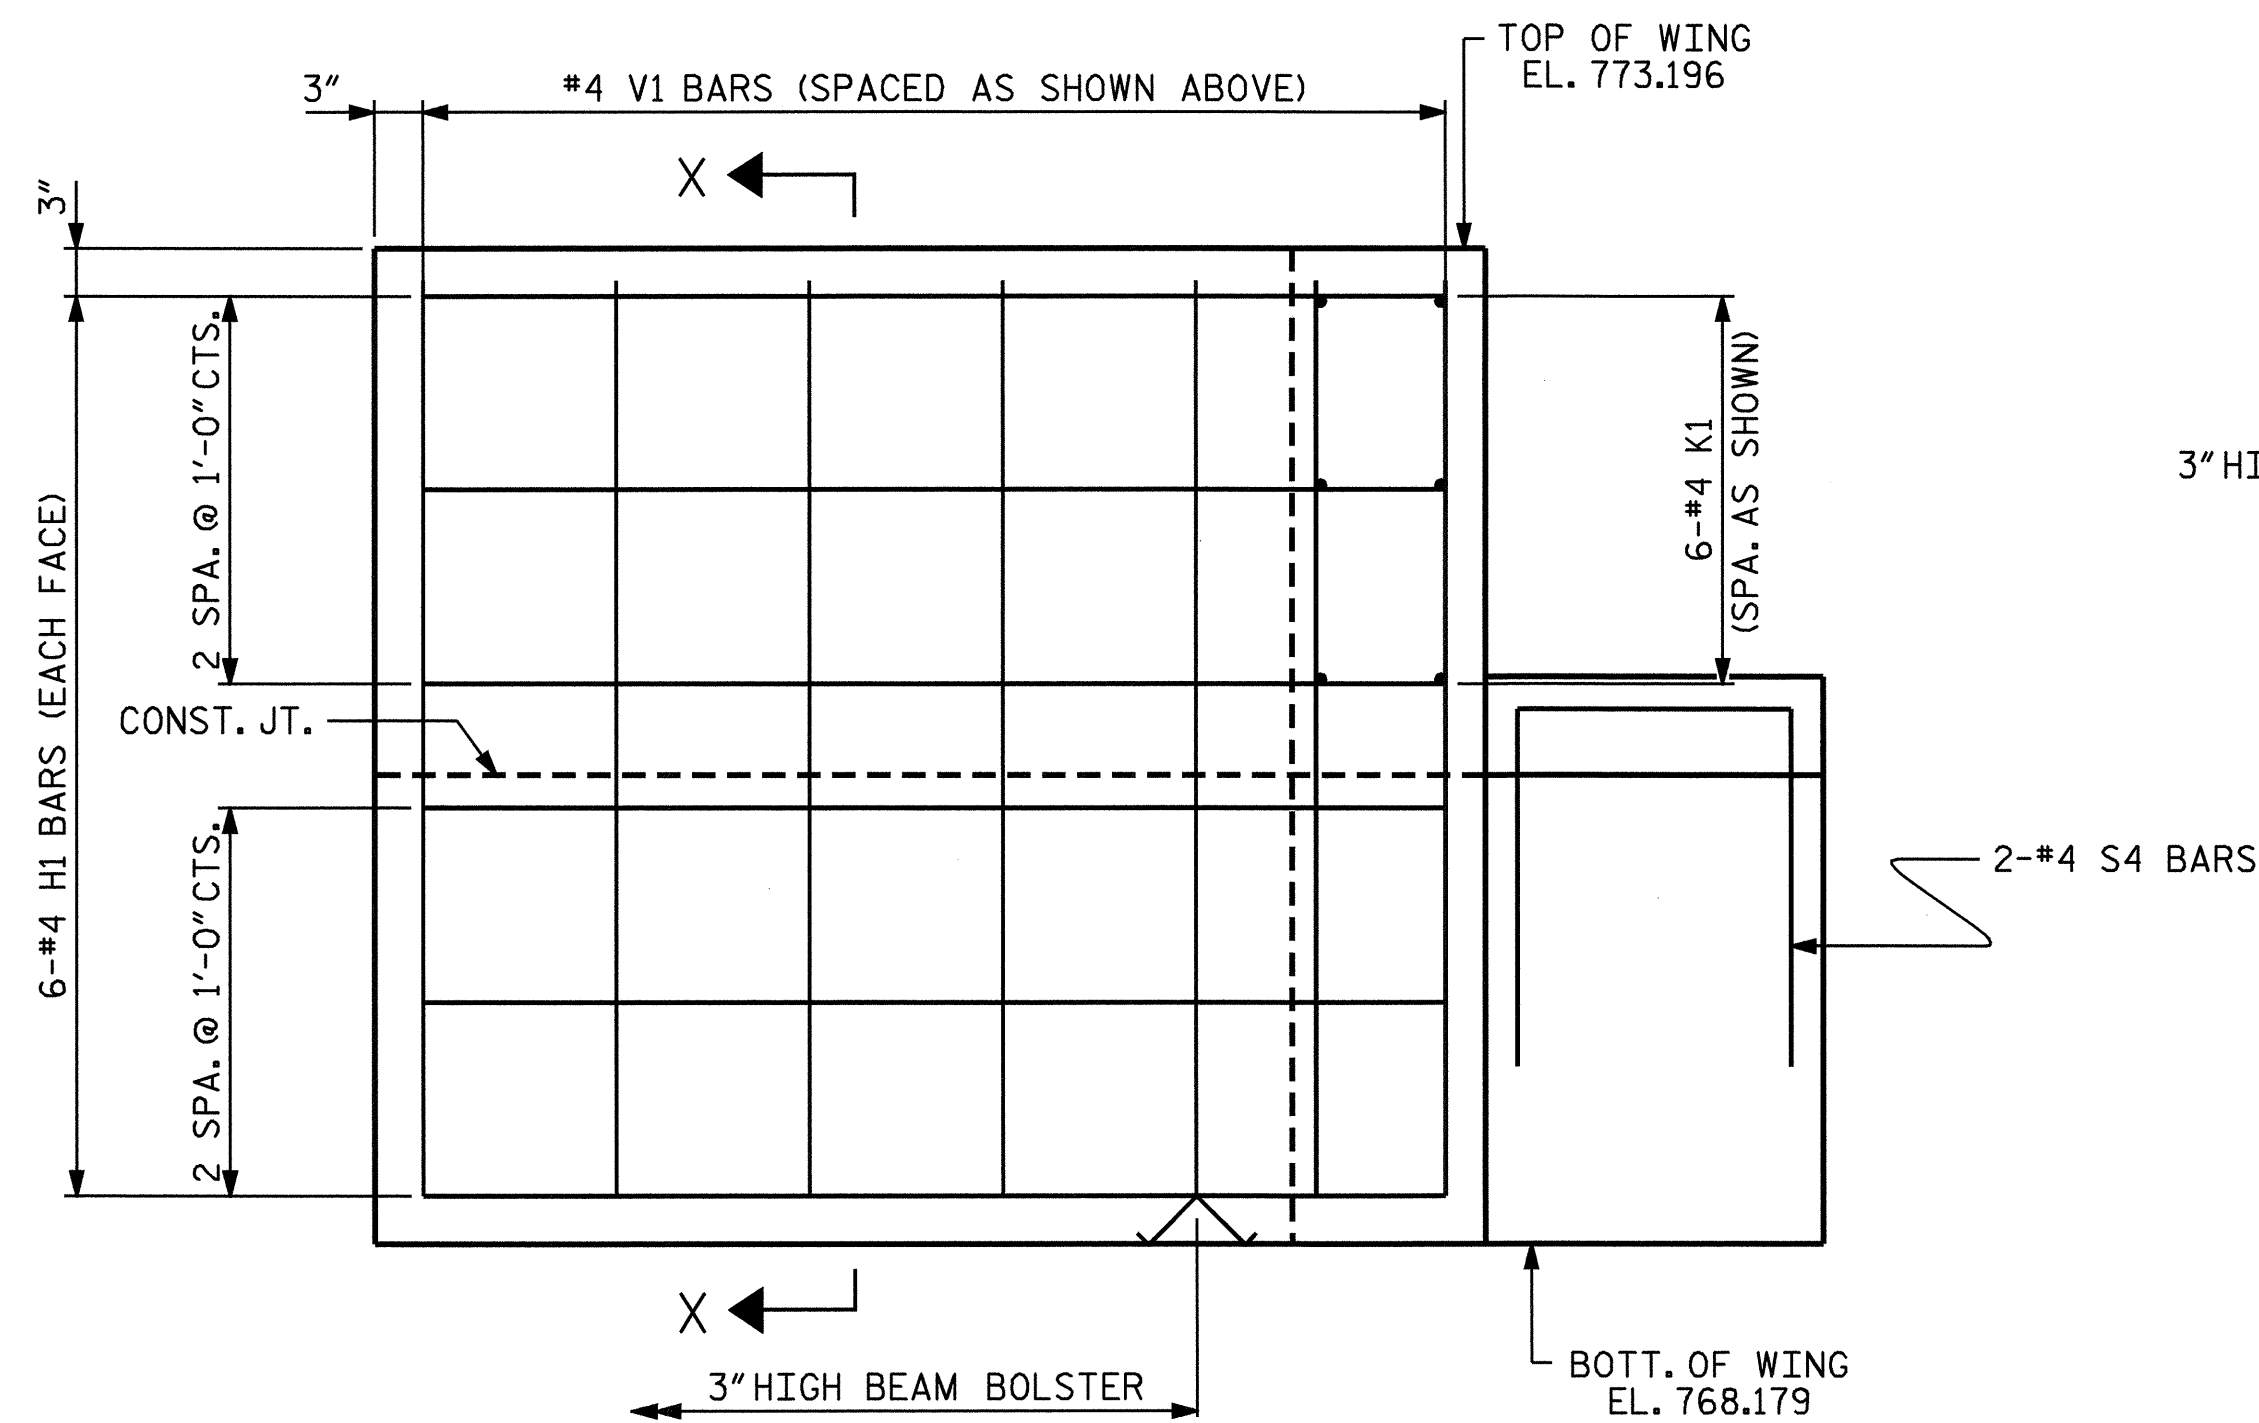


(W2) ELEVATION OF RIGHT WING

PROJECT NO. B-3848  
 GUILFORD COUNTY  
 STATION: 13+54.50 -L-

SHEET 2 OF 3

STATE OF NORTH CAROLINA  
 DEPARTMENT OF TRANSPORTATION  
 RALEIGH

SUBSTRUCTURE  
 END BENT #1

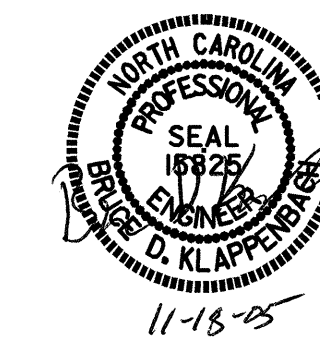

DRAWN BY: J.B. WILSON/M.G.S. DATE: 4/11/05  
 CHECKED BY: D.A. GLADDEN DATE: 7/20/05

18-NOV-2005 09:12  
 G:\Structures\mshalkh\Microstation\B-3848.sd\_E\*1.dgn  
 mshalkh

REVISIONS						SHEET NO.
NO.	BY:	DATE:	NO.	BY:	DATE:	TOTAL SHEETS
1			3			5-16
2			4			27