


Sign Number:  
Type: D Ground  
Quantity:

Design By: DME  
Project ID: B-3848

Check By:  
DIV: 7

STD #: N/A  
Date: Jan 05, 2005

N. C. DEPARTMENT OF TRANSPORTATION  
DIVISION OF HIGHWAYS  
TRAFFIC ENGINEERING BRANCH  
SIGNING DEPARTMENT

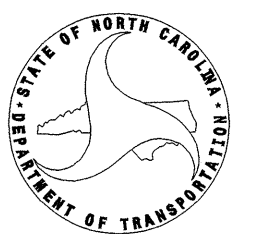


Sign Width: 4'-0"      Background Color: Fluorescent Orange  
Height: 2'-0"      Legend & Border Color: Black  
Total Area: 8.0 Sq.Ft.

Border Type: Recessed      Backing Material: 0.125 in. Aluminum  
Recess: 0.38"      0.079 in. Composite  
Width: 0.63"  
Radii: 1.5"

**NOTES:**

- Legend and border shall be direct applied non-reflective sheeting.
- Background shall be Type VII, VIII, or IX (prismatic) retroreflective sheeting.

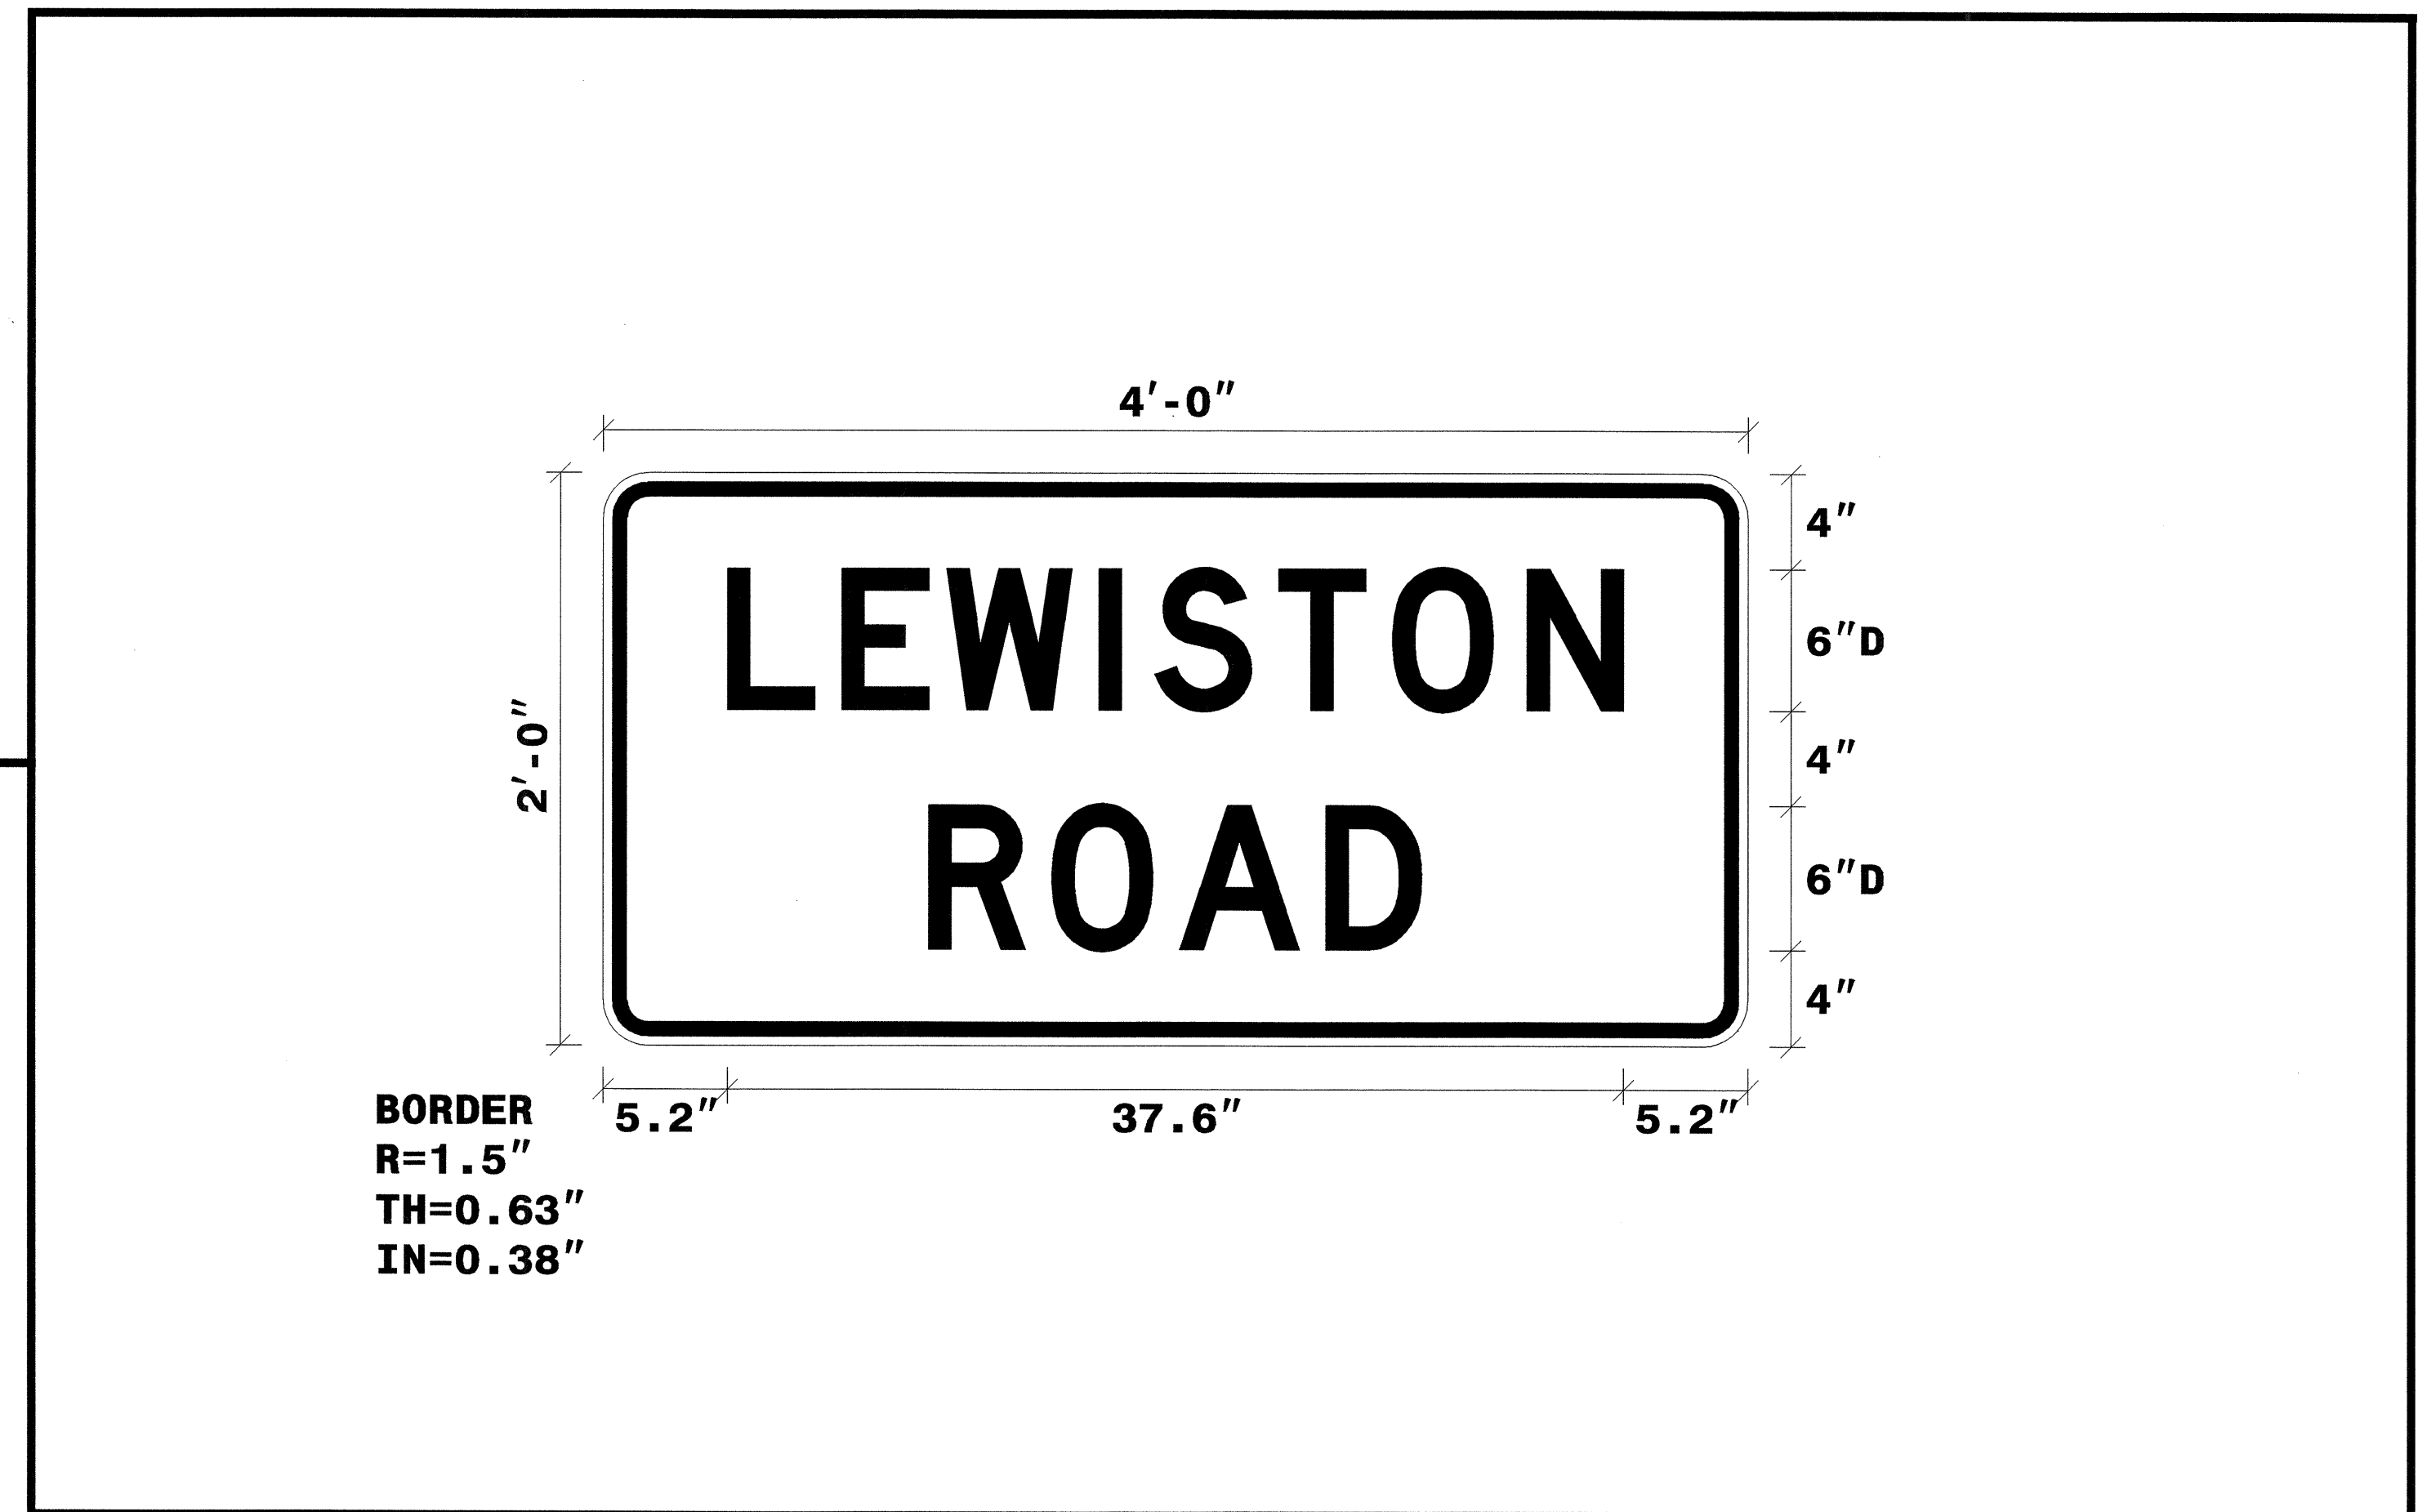

BORDER  
R=1.5"  
TH=0.63"  
IN=0.38"

**Letter spacings are to start of next letter**

											Series/Size Text Length	
	L	E	W	I	S	T	O	N				D6
	5.2	4.8	4.4	6.4	2.4	5.2	4.8	5.6	4.1	5.2		37.6
	R	O	A	D								D6
	13.6	5.2	5.4	6.1	4	13.7						20.7

Spacing Factor is 1 unless specified otherwise

FILENAME: GS40\_ENGL

05-JAN-2005 12:10  
\\nets-ccfs01\B3848\$\TCP\B-3848\B-3848\_TCP04.dgn  
wjacobs AT TETC093479

APPROVED: _____	DATE: 1-5-05	<b>LEWISTON ROAD SIGN DESIGN</b>	
SCALE: NONE	DATE: 01/05		REVISIONS
DWG. BY: DME	DESIGN BY: DME		
REVIEWED BY: AIA			
CADD FILE: B-3848 TCP04.DGN			