
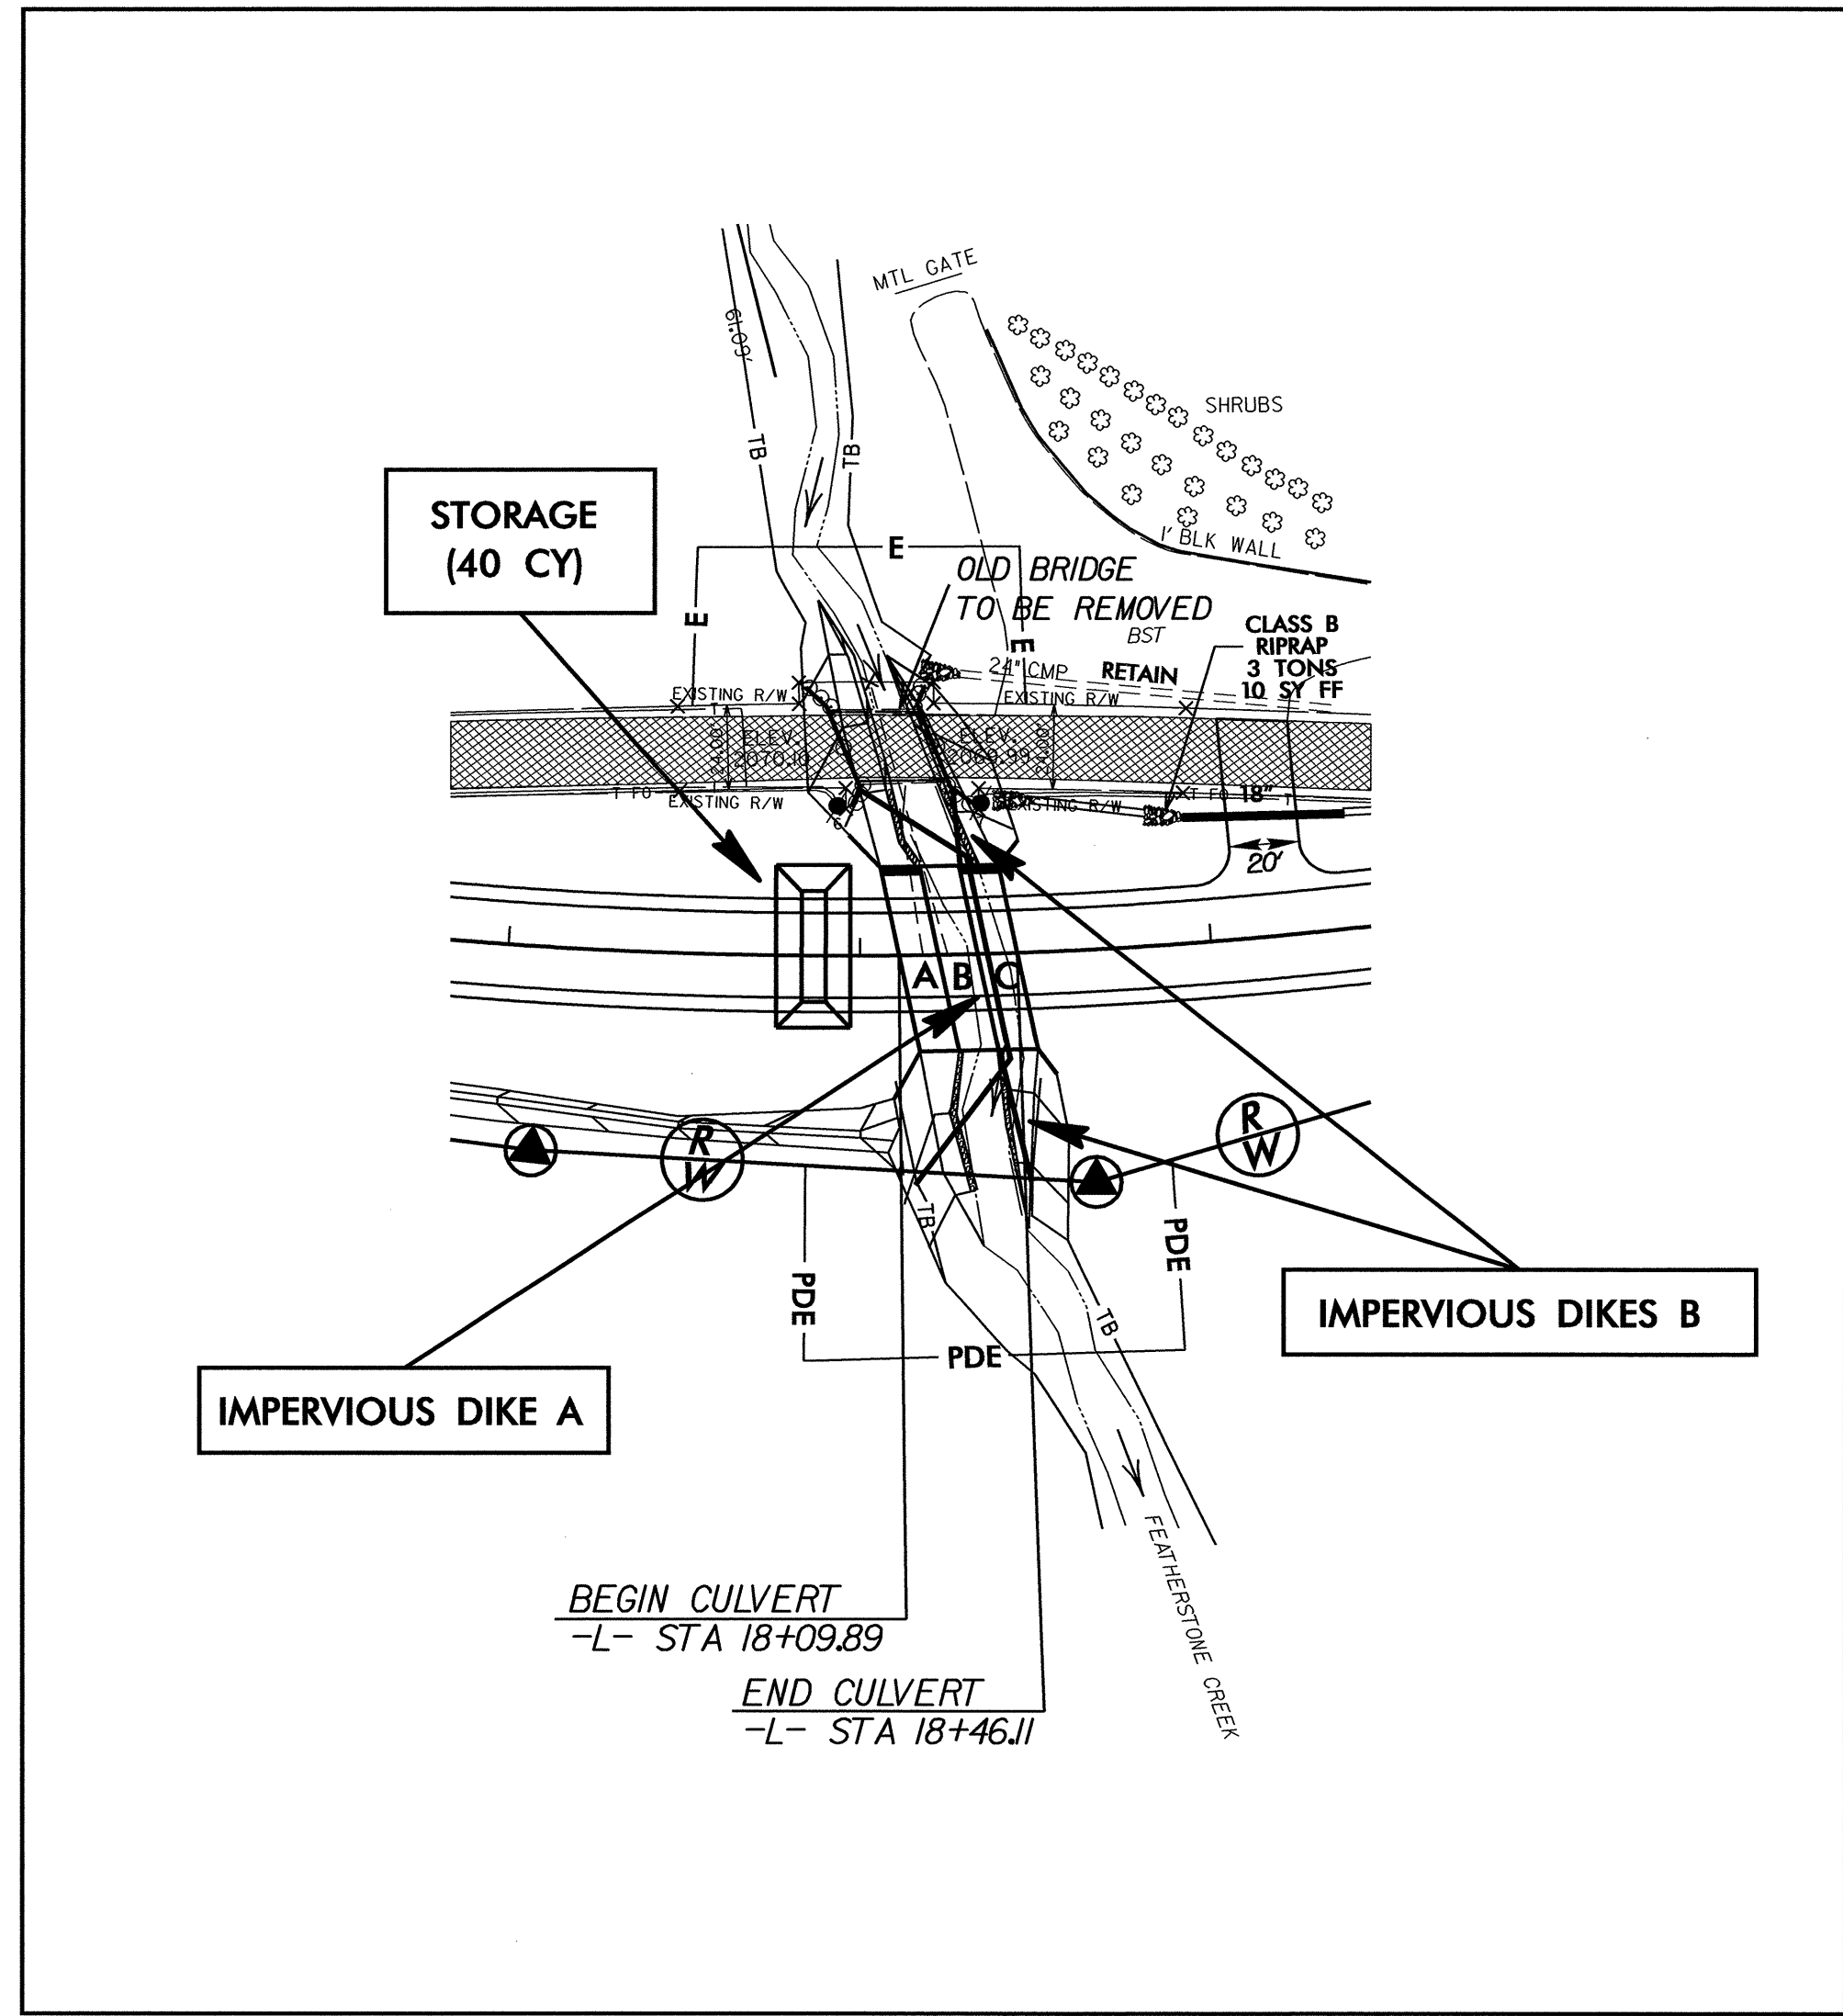


PROJECT REFERENCE NO.	SHEET NO.
B-3662	EC-5/CONST.4
RW SHEET NO.	
ROADWAY DESIGN ENGINEER	HYDRAULICS ENGINEER

# CULVERT CONSTRUCTION SEQUENCE STA. 18+28 -L-

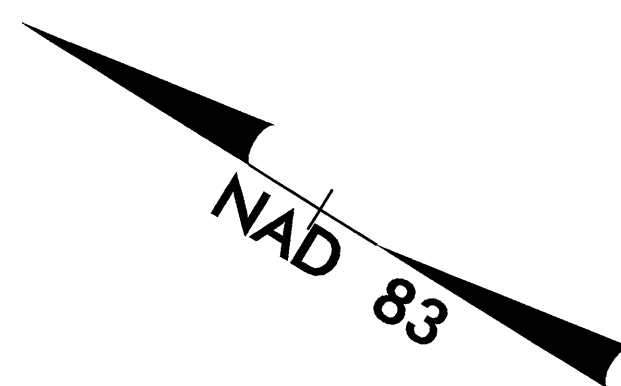

1. CONSTRUCT STILLING BASIN (40 CY).
2. CONSTRUCT IMPERVIOUS DIKE A, BARRELS A AND B, AND CHANNEL IMPROVEMENTS.
3. REMOVE IMPERVIOUS DIKE A AND CONSTRUCT IMPERVIOUS DIKES B, DIVERTING WATER INTO BARRELS A AND B.
4. CONSTRUCT BARREL C AND CHANNEL IMPROVEMENTS.
5. REMOVE IMPERVIOUS DIKES B.
6. COMPLETE ROADWAY.