



GENERAL NOTES:

- USE GRADE A36 STEEL
- STEEL COVERS ARE FOR TEMPORARY USE FOR DURING PHASE CONSTRUCTION.
- FILL SHALL BE PLACED DIRECTLY OVER THE STEEL PLATES.
- SEE ROADWAY PLANS AND PROVISIONS FOR LOCATIONS
- QUANTITIES TO BE PAID FOR AT THE UNIT PRICE BID PER EACH.

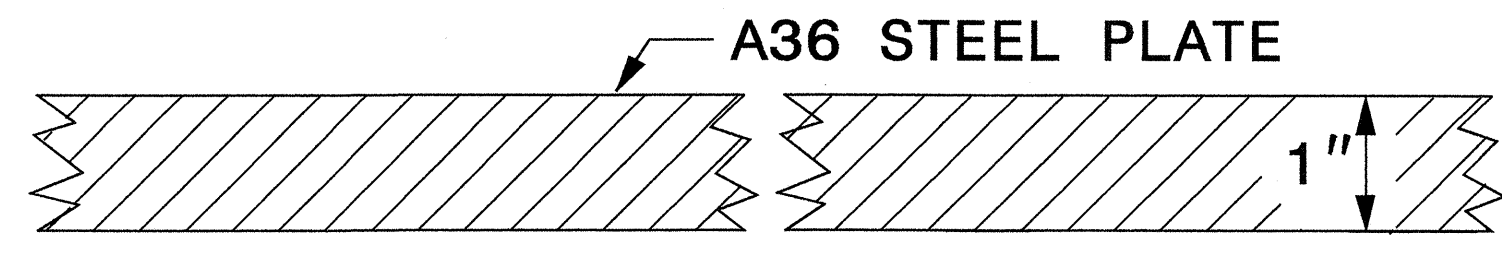


SECTION VIEW OF STEEL TOP PLATE

PLAN VIEWS

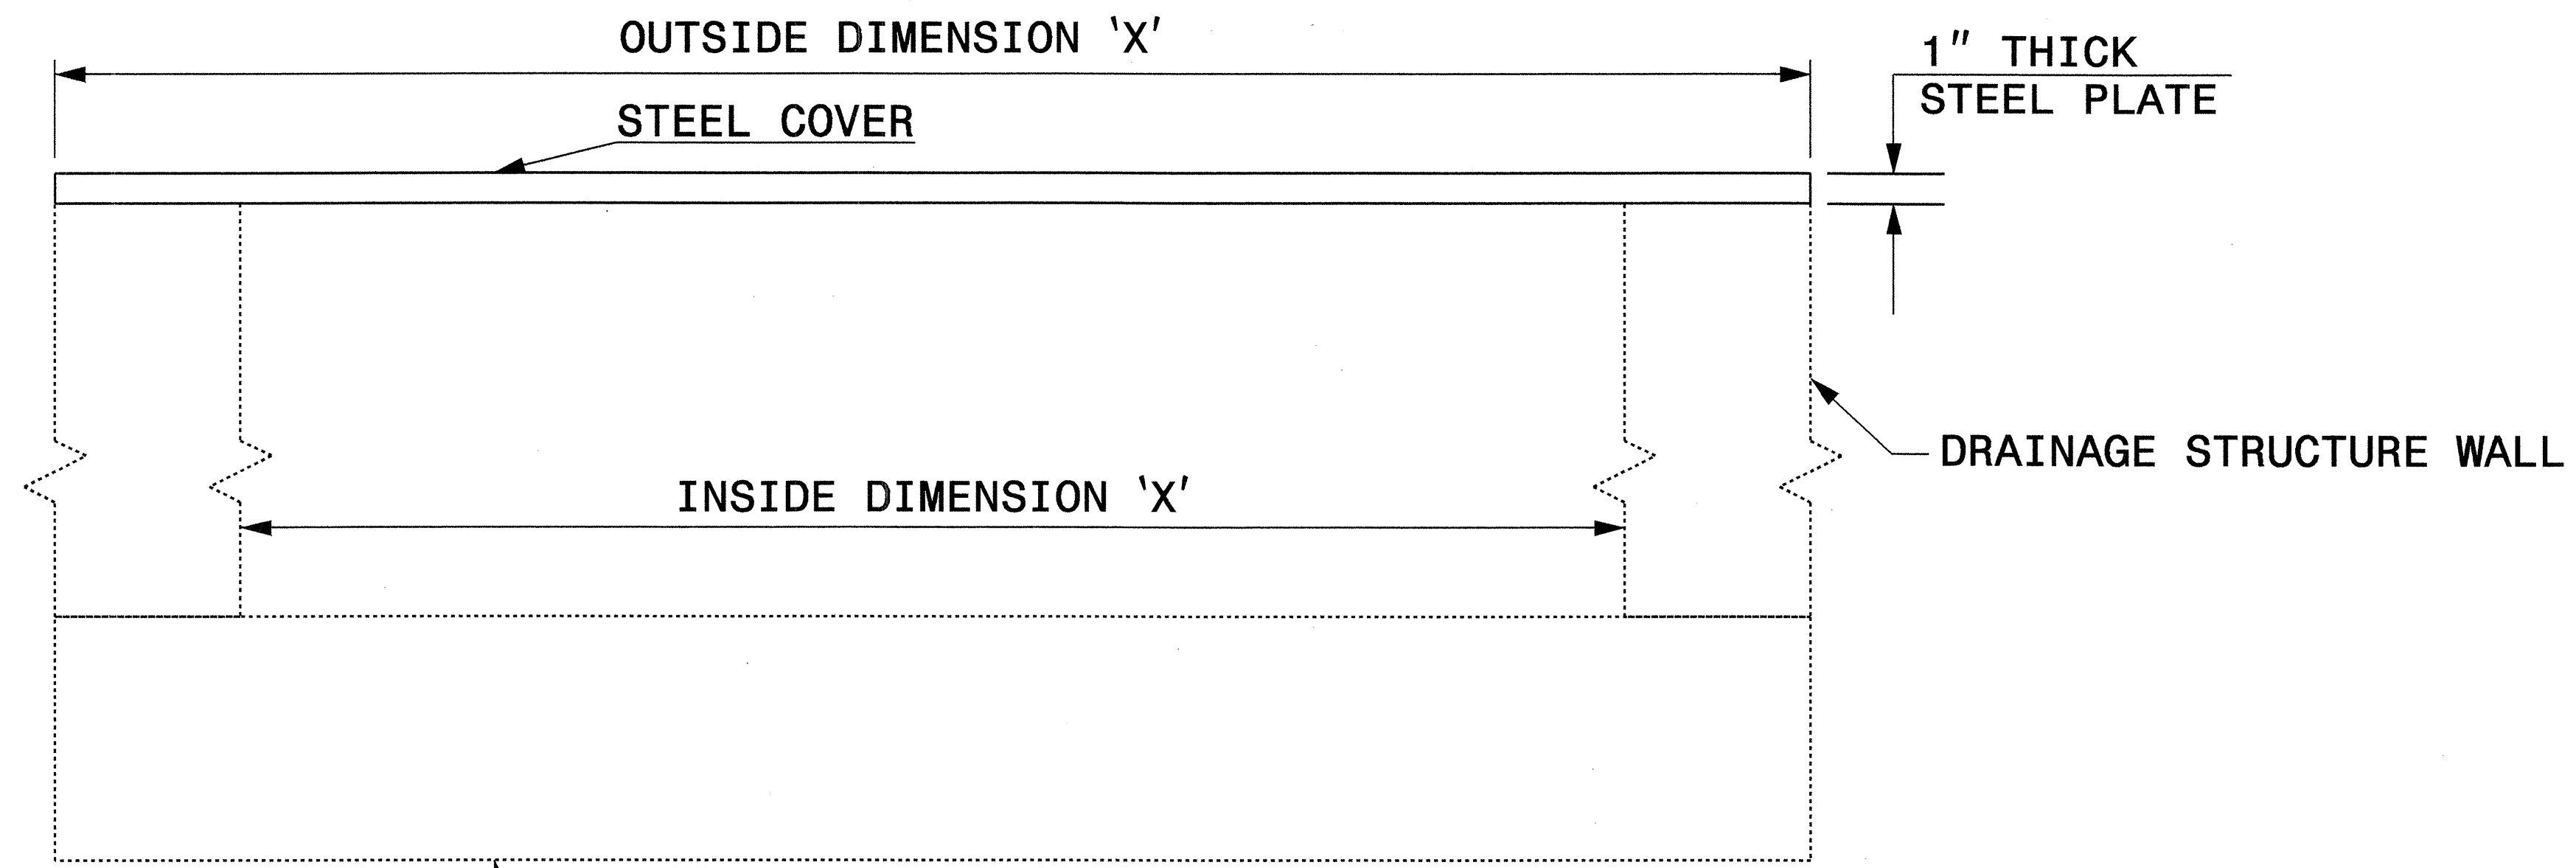

ELEVATION VIEWS

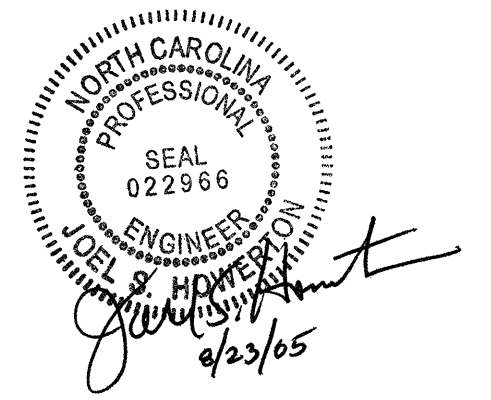

DESIGN SERVICES UNIT STANDARDS AND SPECIAL DESIGN	
Office 919-250-4128	FAX 919-250-4119
DETAIL OF TEMPORARY 1" STEEL COVER OVER DRAINAGE STRUCTURE	
ORIGINAL BY: E.E. WARD	DATE: 2-2-98
MODIFIED BY: <i>[Signature]</i>	DATE: <i>[Signature]</i>
CHECKED BY: <i>[Signature]</i>	DATE: 7/12/04
FILE SPEC.: enb:/usr/details/metric/stand/stlovr2.dgn	

12-JUL-2004 10:09
 M:\Special Details\user\details\metric\stand\stlovr2.dgn
 Eric Ward AT 05212268