





8/23/99

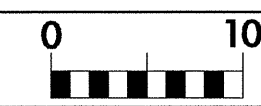

PROJ. REFERENCE NO.
B-3662

SHEET NO.
X-6

150 140 130 120 110 100 90 80 70 60 50 40 30 20 10 0 10 20 30 40 50 60 70 80 90 100 110 120 130 140 150

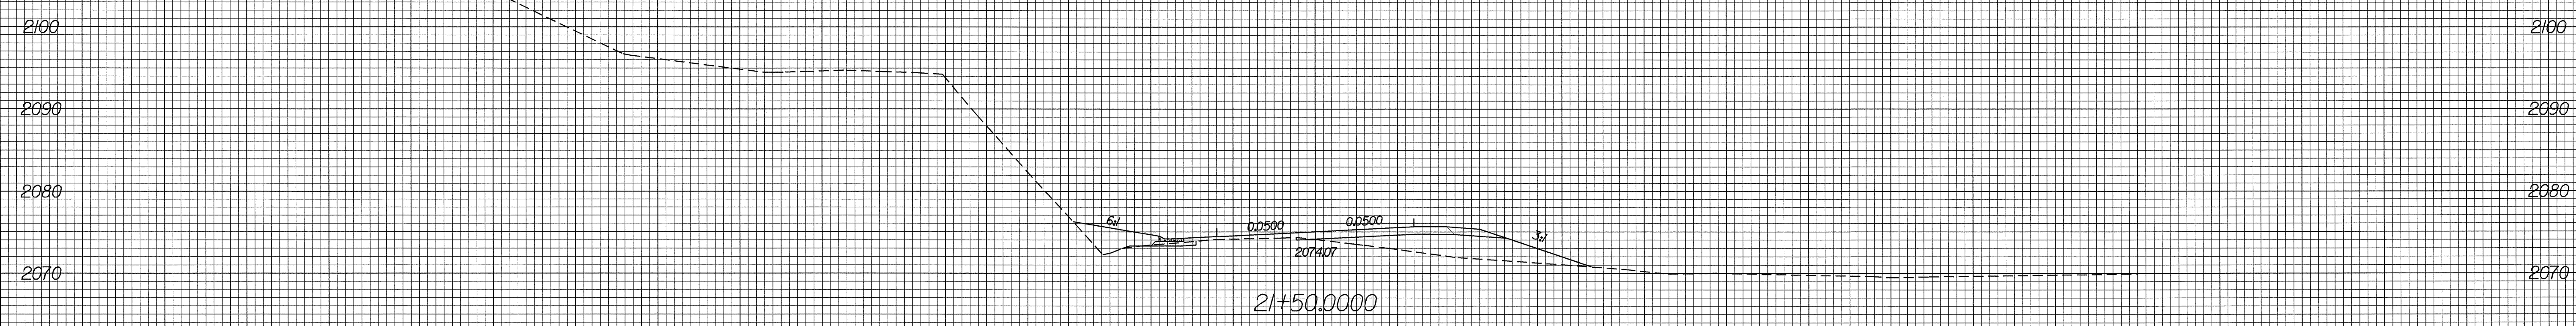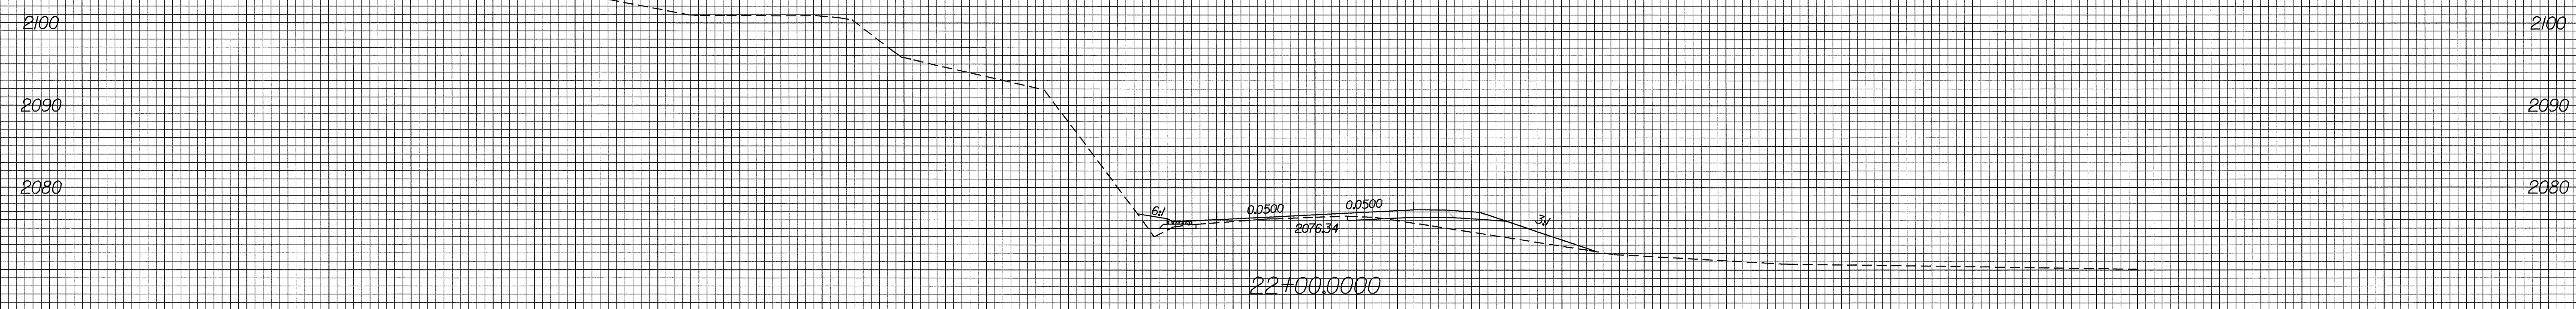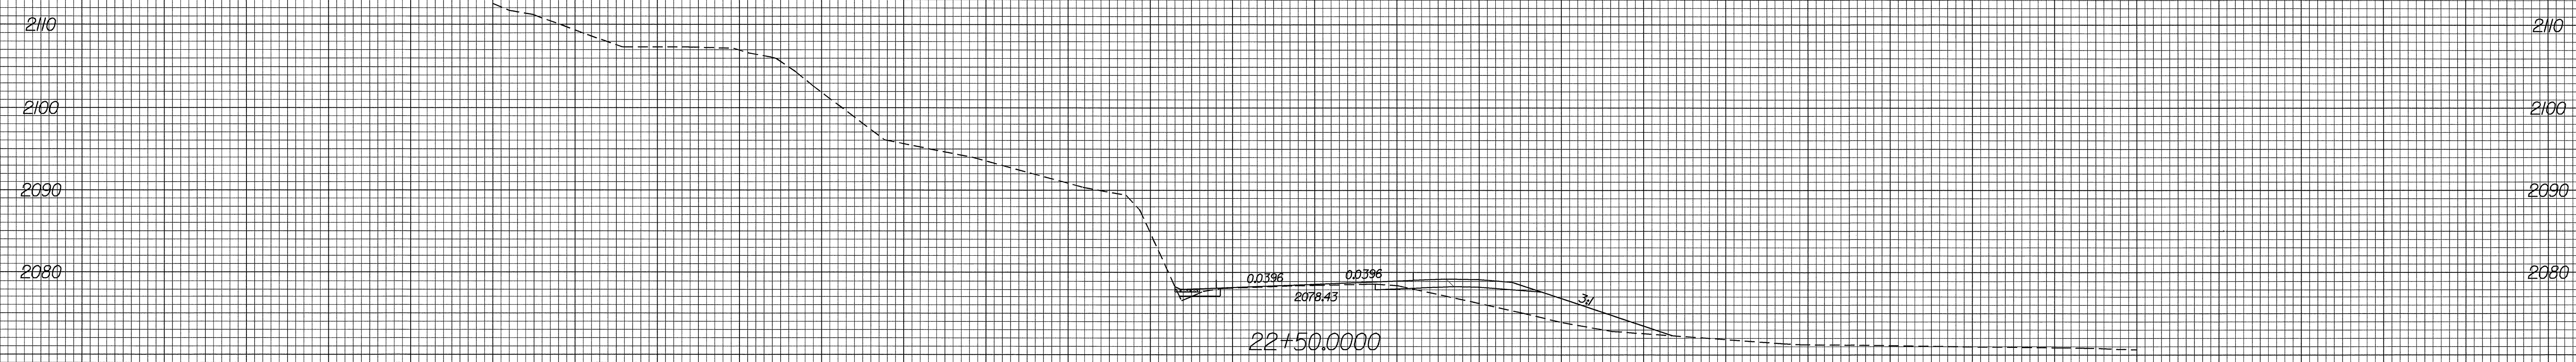

150 140 130 120 110 100 90 80 70 60 50 40 30 20 10 0 10 20 30 40 50 60 70 80 90 100 110 120 130 140 150

17-NOV-2004 13:17
R:\Roadway\XCH\8643
mduval HT RD18643