

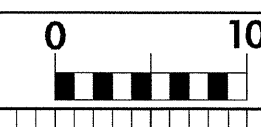
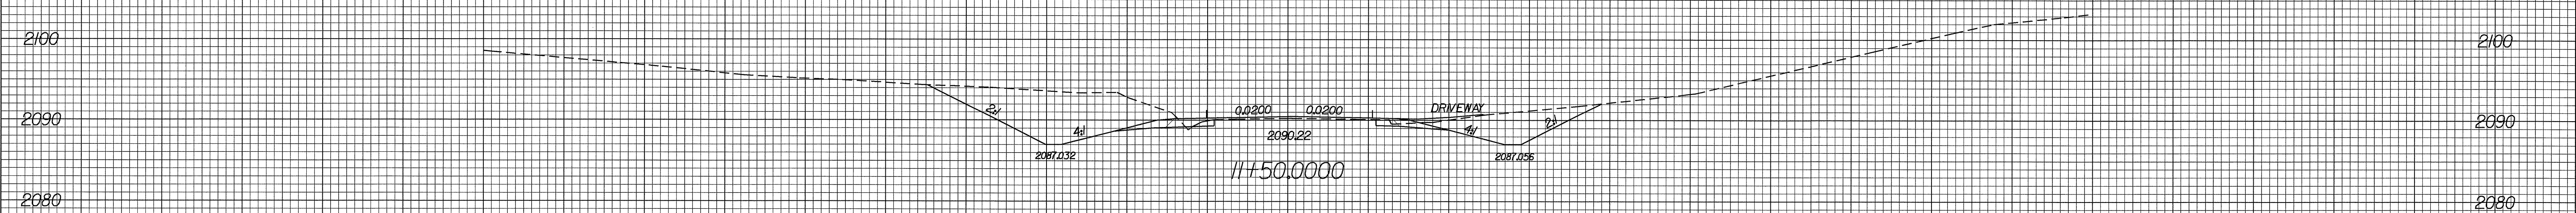



8/23/99

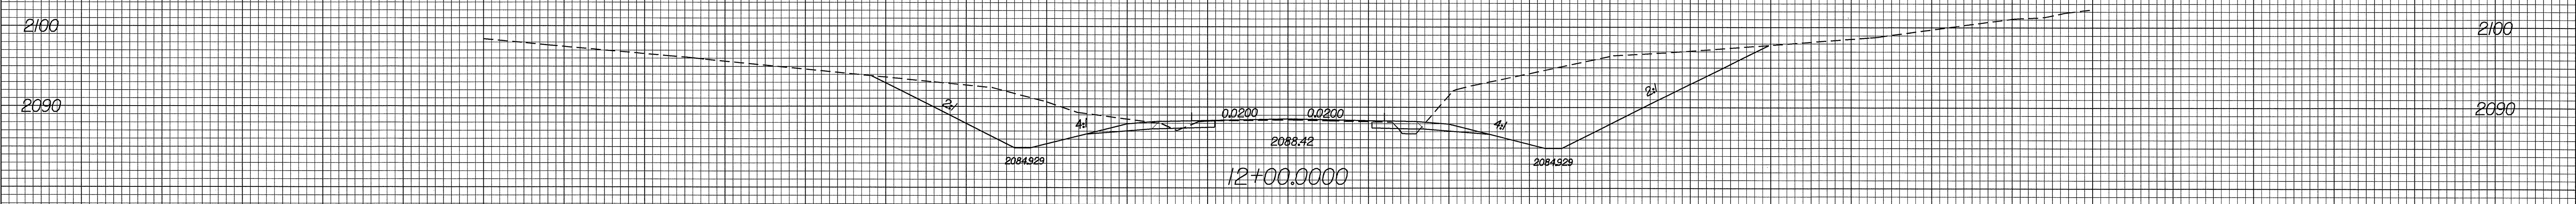

PROJ. REFERENCE NO. B-3662	SHEET NO. X-1
-------------------------------	------------------

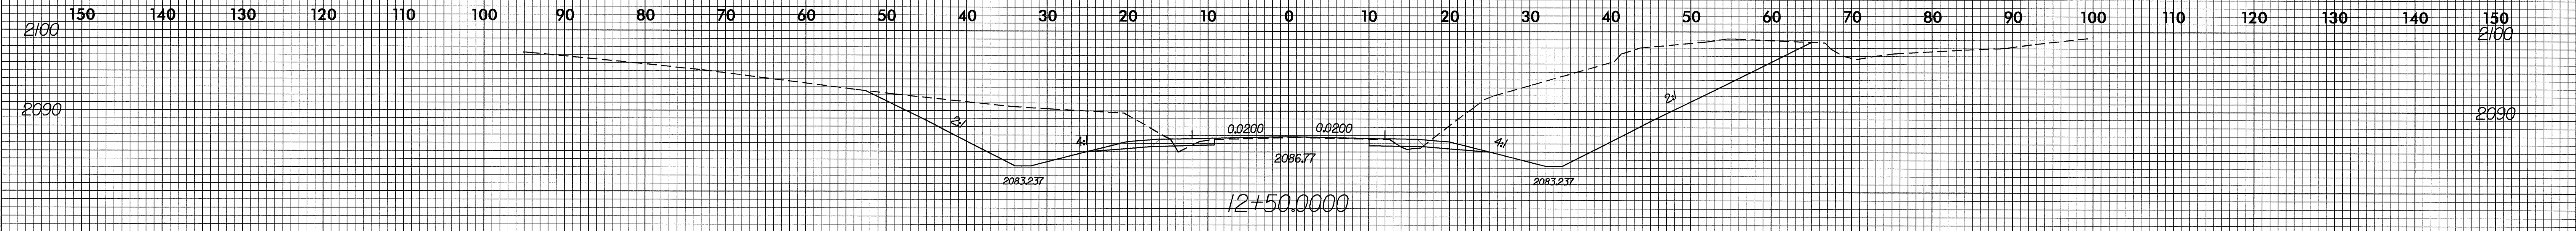

BEGIN CONST. -L- STA. 11+20

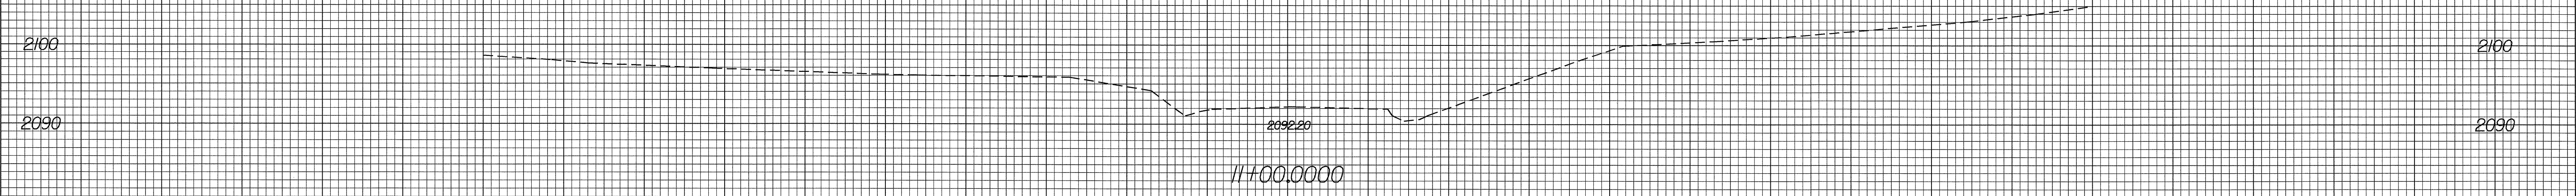

**BEGIN TIP PROJECT B-3662
-L- STA 11+00**

APPROXIMATE QUANTITIES ONLY. UNCLASSIFIED EXCAVATION, BORROW EXCAVATION, SHOULDER BORROW, FINE GRADING, CLEARING AND GRUBBING, AND REMOVAL OF EXISTING PAVEMENT WILL BE PAID FOR AT THE LUMP SUM PRICE OF "GRADING".

IT-NOV-2004 1319
R:\Roadway\AS\108841\108841.dwg

