




PLAN OF DRILLED PIERS & COLUMNS
(REINFORCING STEEL IS TYPICAL FOR EACH DRILLED PIER)

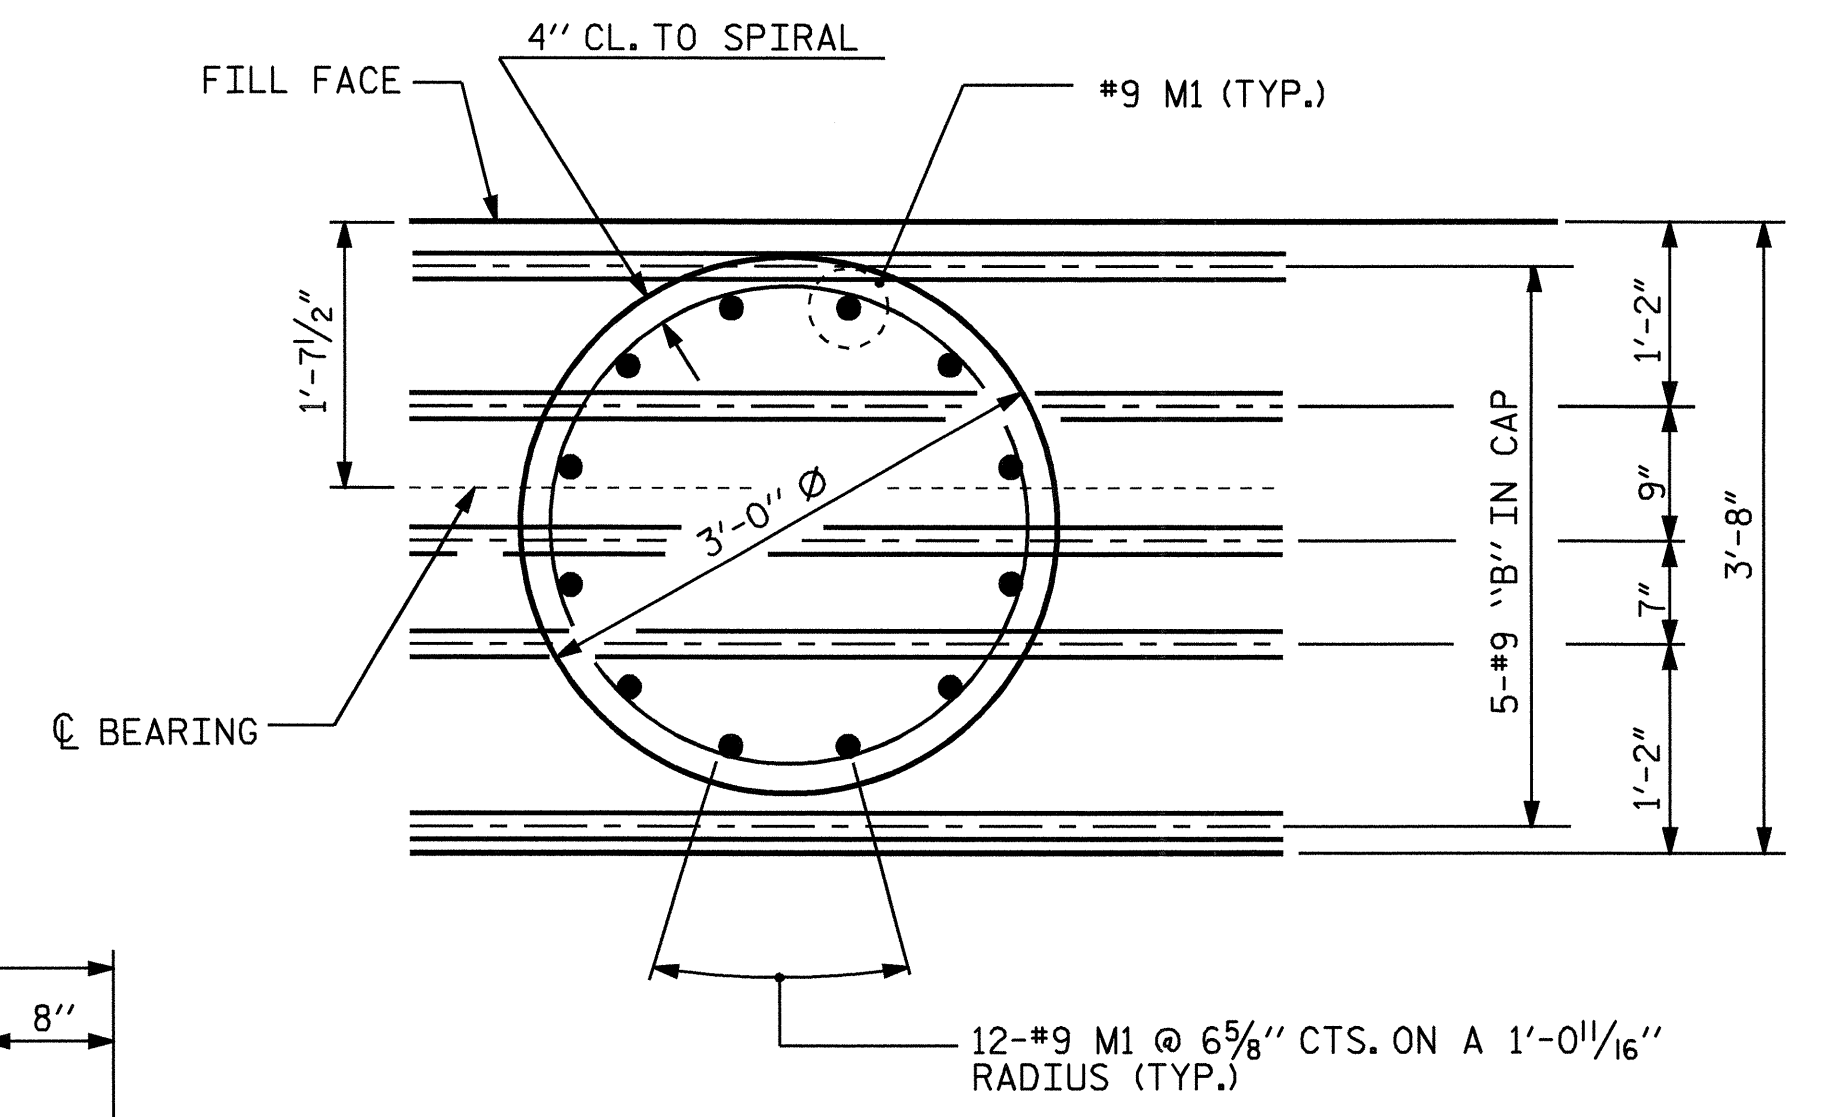


PLAN
BOTTOM OF CAP
NOTE: #9 M1 BARS TO BE PLACED IN DRILLED PIERS AS SHOWN.

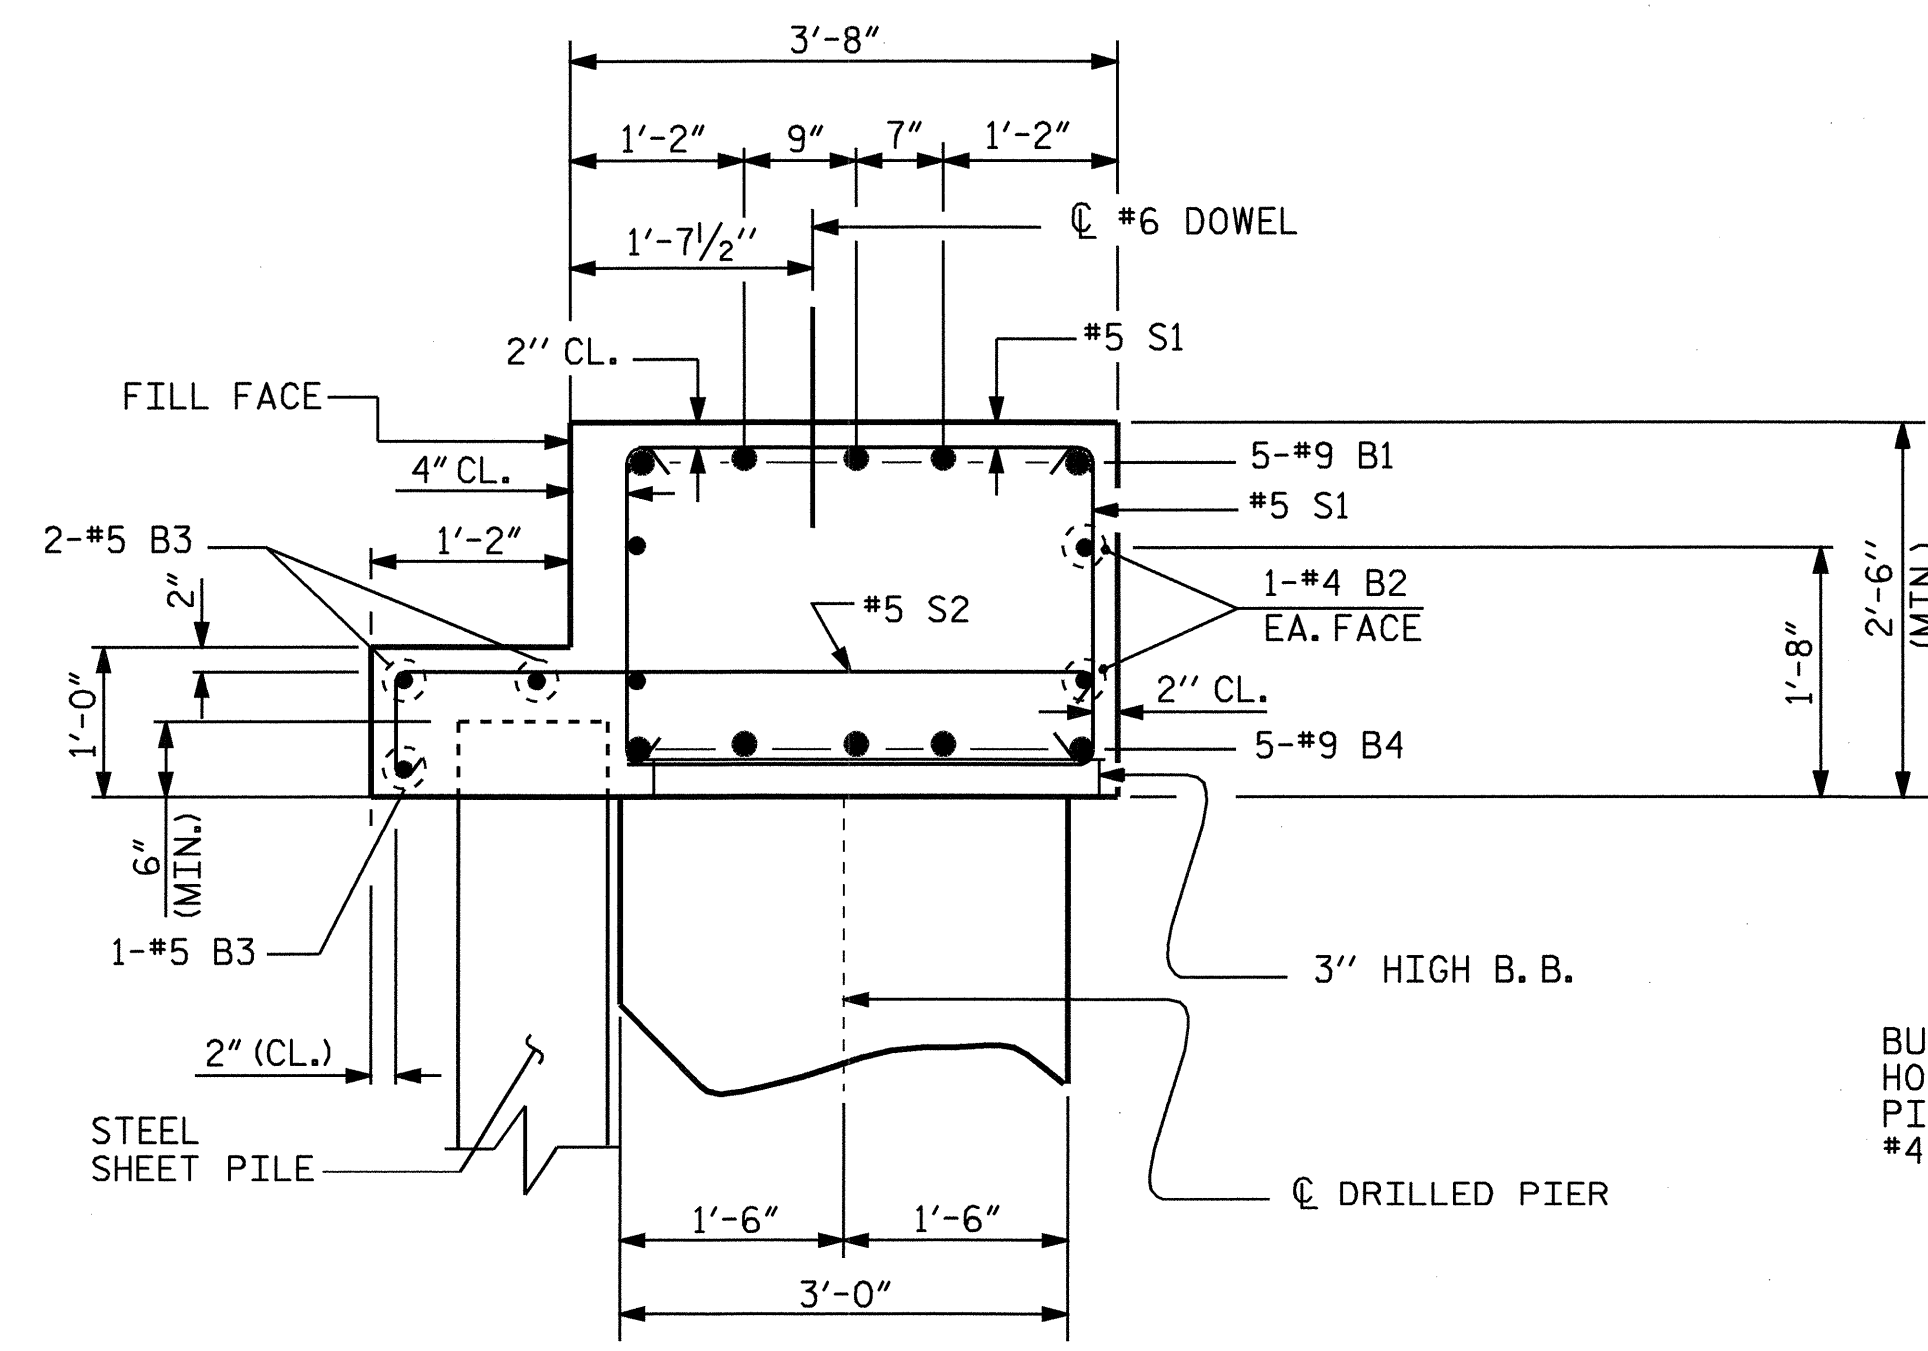

SECTION A-A

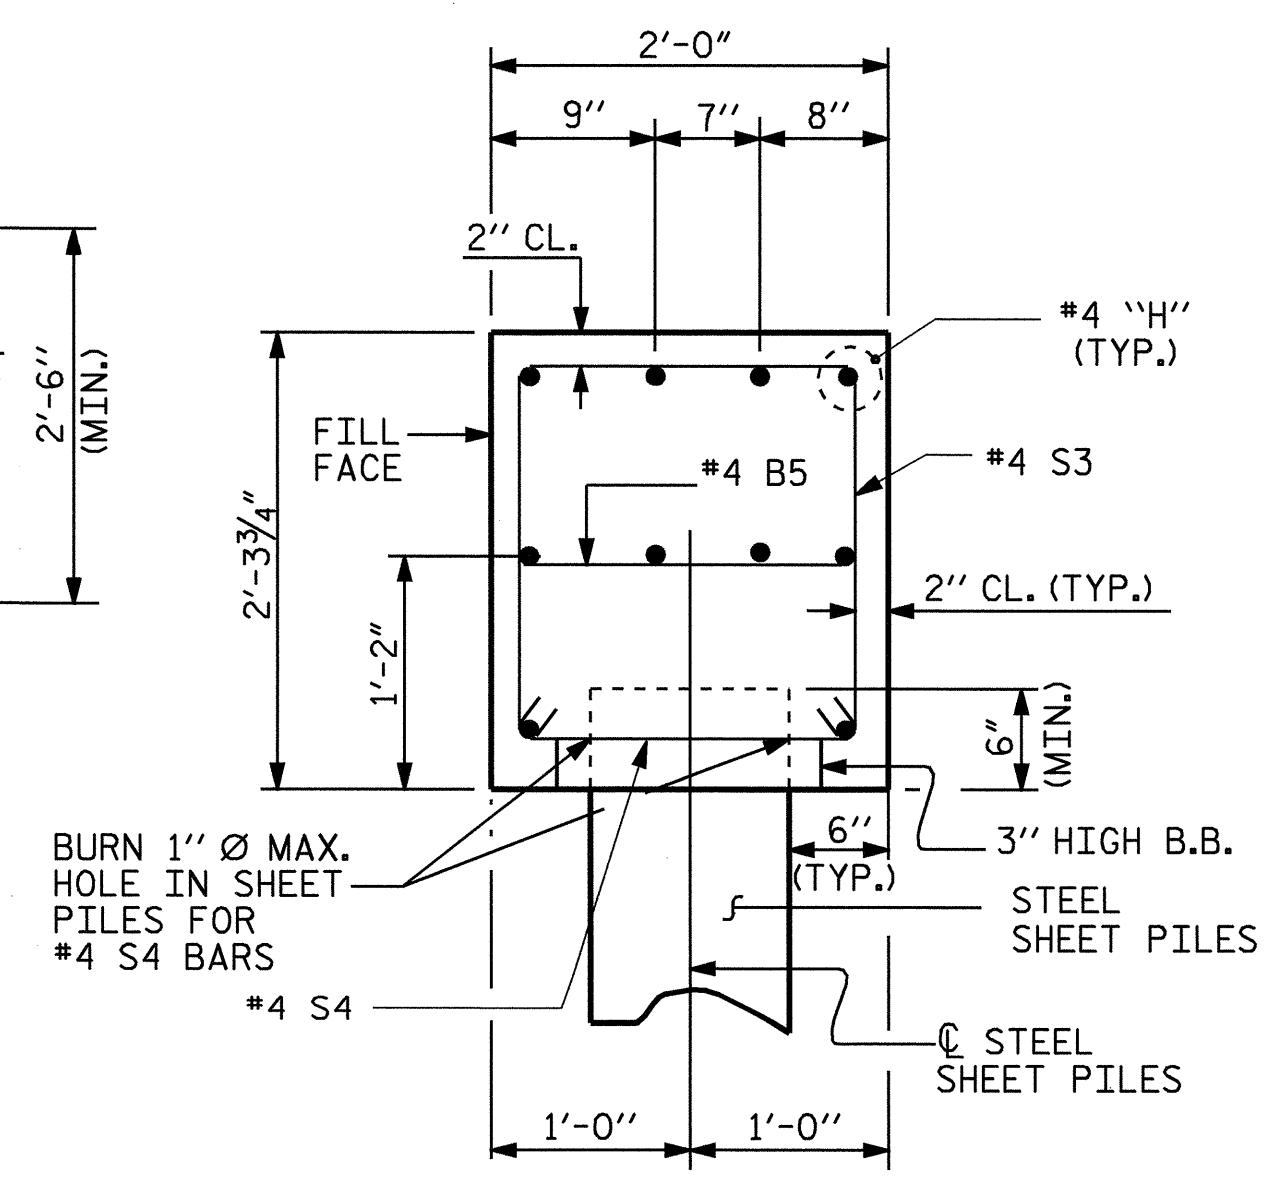


SECTION B-B

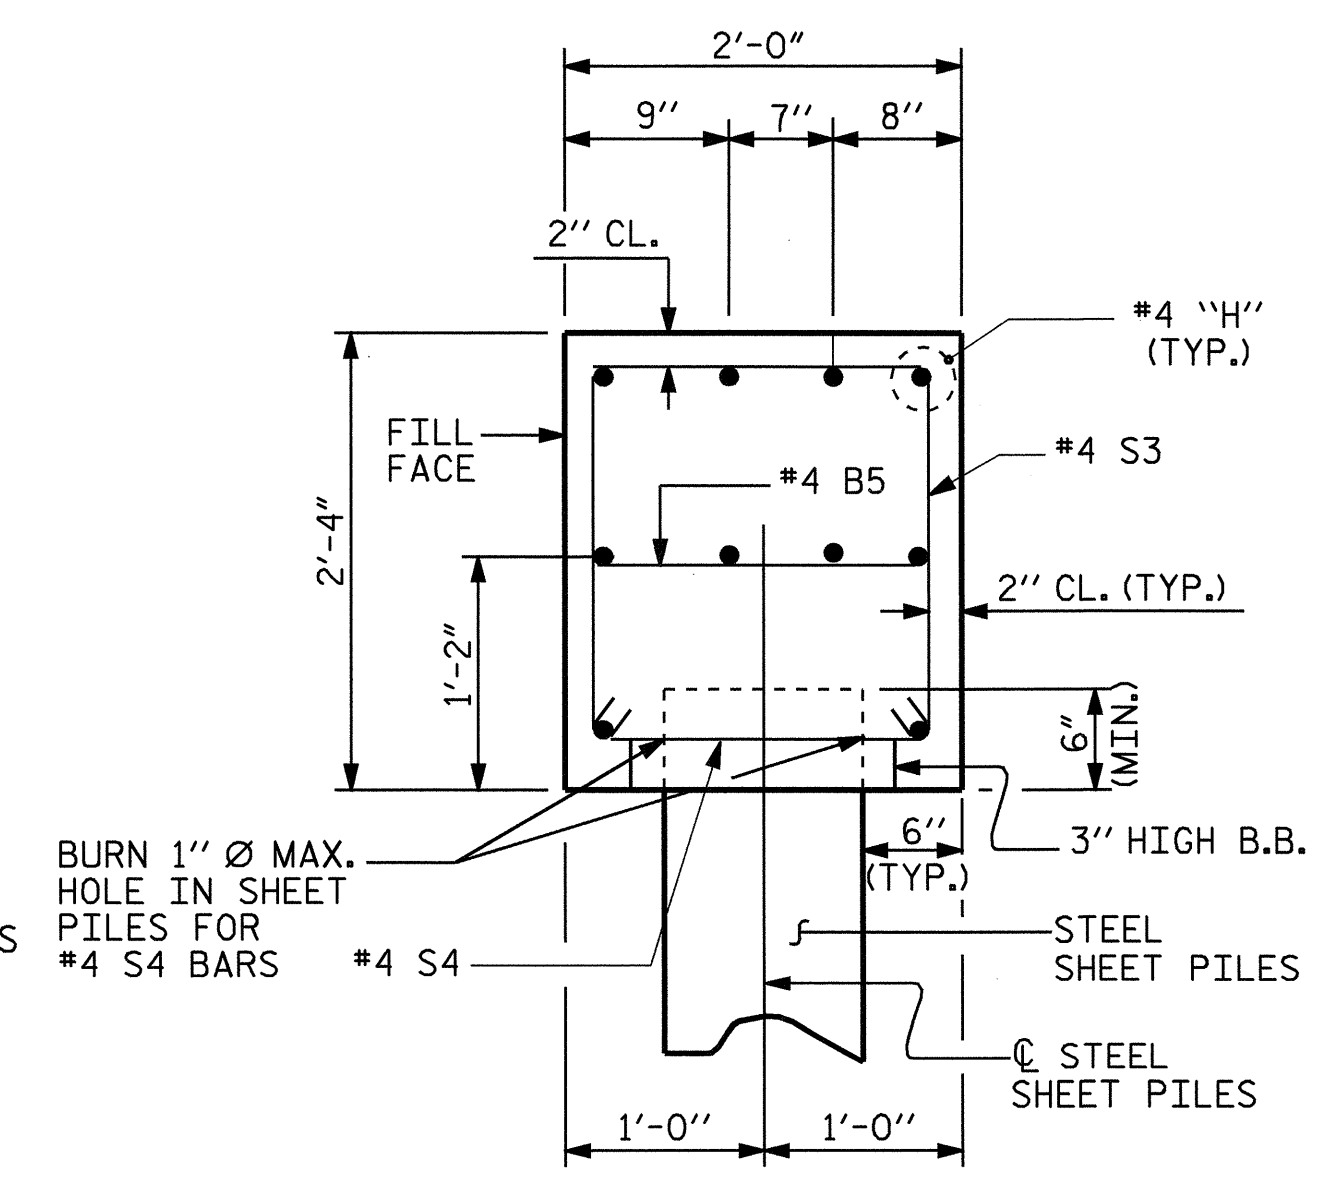

SECTION C-C

PROJECT NO. B-3663
HENDERSON COUNTY
 STATION: 12+96.30 -L-

SHEET 3 OF 4
 STATE OF NORTH CAROLINA
 DEPARTMENT OF TRANSPORTATION
 RALEIGH
 SUBSTRUCTURE
 END BENT No. 2

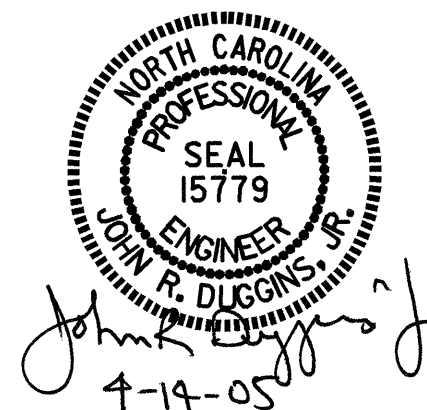

DRAWN BY: M. POOLE DATE: 02/05
 CHECKED BY: J. R. DUGGINS DATE: 03/05

REVISIONS						SHEET NO. S-18
NO.	BY:	DATE:	NO.	BY:	DATE:	
1			3			TOTAL SHEETS 22
2			4			

13-APR-2005 12:32
 R:\STRUCT\B3663\m\poole\MICROSD\B3663.sd.E2_01.dgn
 mpoole