


SPAN A

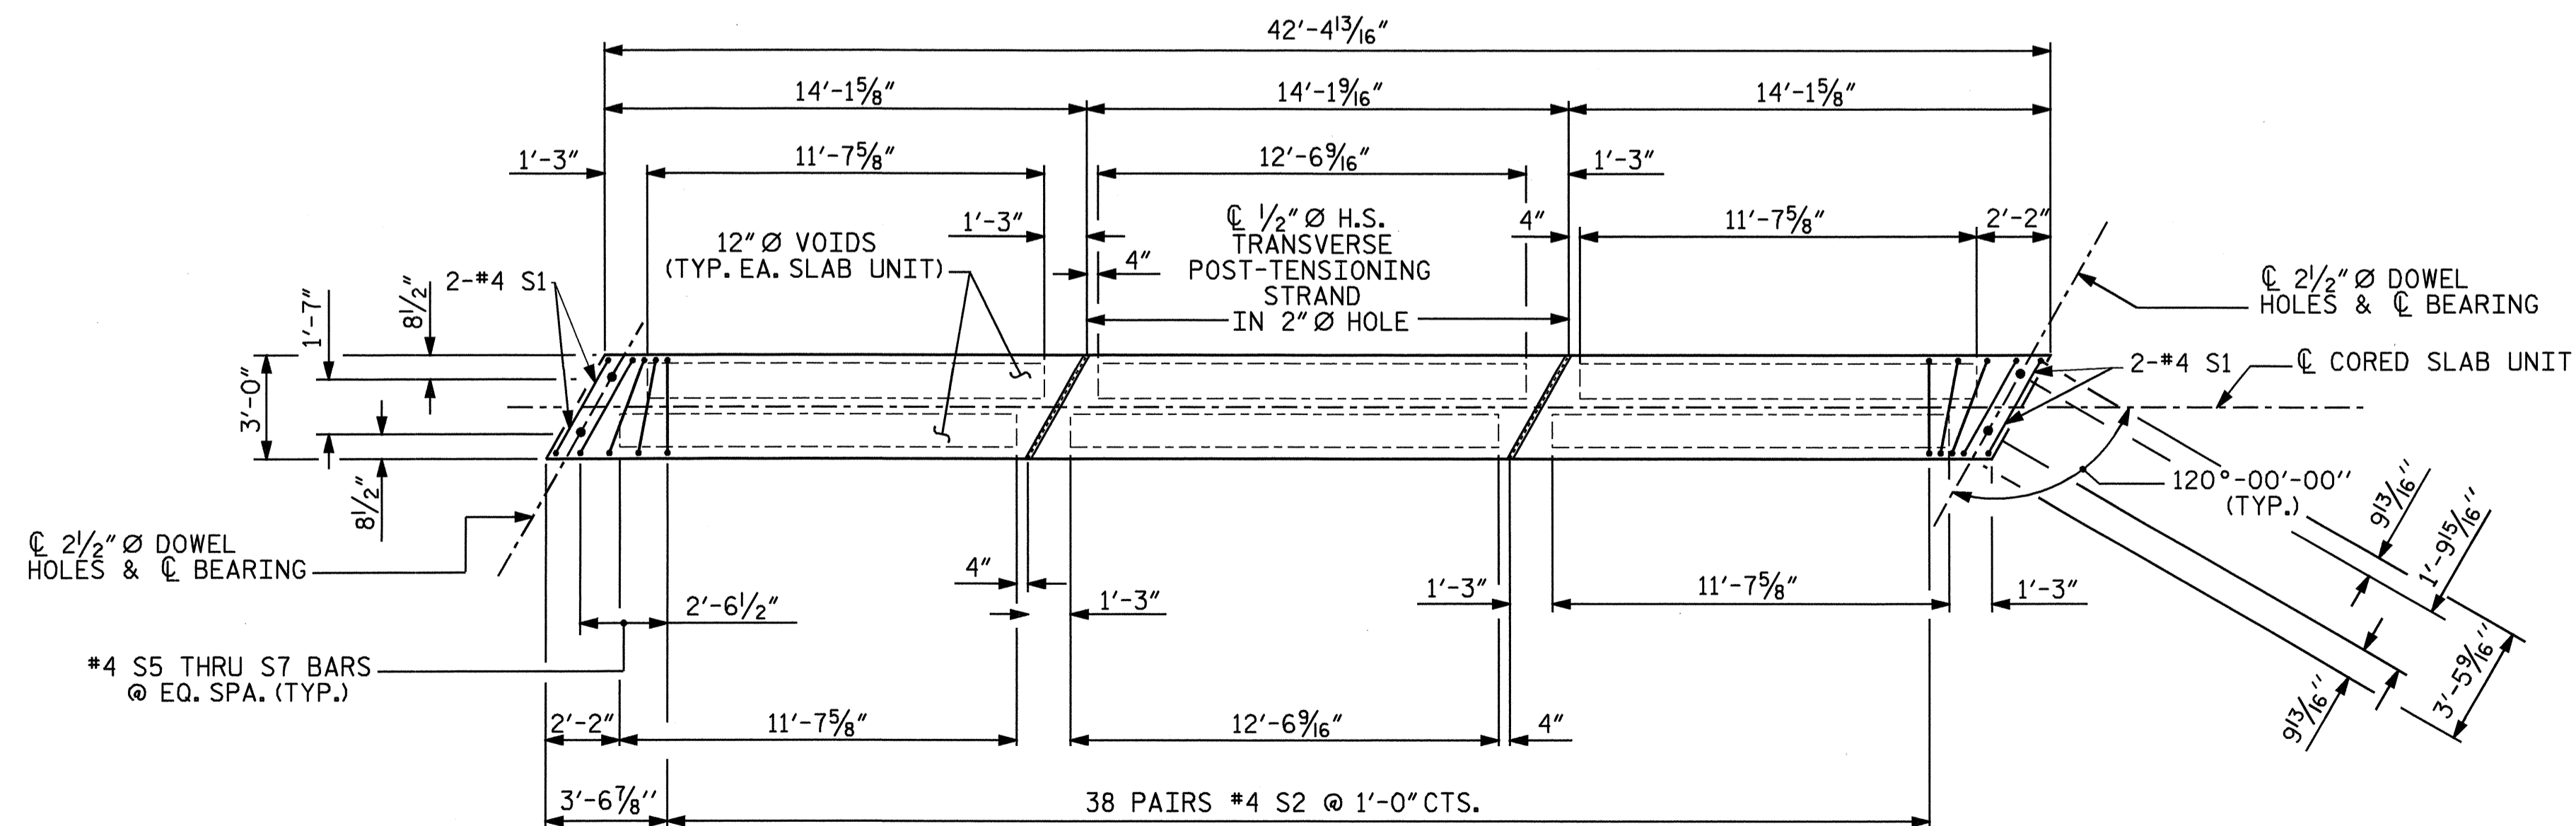

PLAN OF INTERIOR CORED SLAB UNIT - SPAN A


(INTERIOR SLAB UNIT SHOWN, EXTERIOR SLAB UNIT SIMILAR, SEE "SPAN A" FOR ADDITIONAL REINFORCEMENT IN EXTERIOR SLAB UNITS DUE TO CONCRETE PARAPET.)

PROJECT NO. B-3663
HENDERSON COUNTY
 STATION: 12+96.30 -L-

SHEET 2 OF 3

STATE OF NORTH CAROLINA
 DEPARTMENT OF TRANSPORTATION
 RALEIGH

SUPERSTRUCTURE
 PLAN OF SPAN A

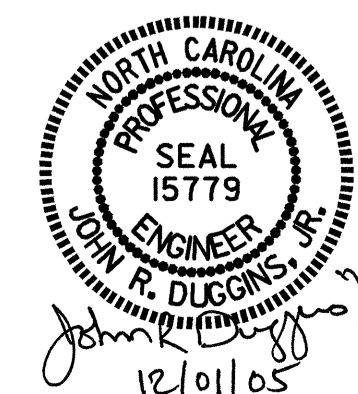

DRAWN BY: M. POOLE DATE: 6/04
 CHECKED BY: J. LAMBERT DATE: 6/04

01-DEC-2005 12:57
 R:\STRUCT\B3663\m\poole\MICROS\B3663.sd.cs.01.dgn
 mpoole

REVISIONS						SHEET NO.
NO.	BY:	DATE:	NO.	BY:	DATE:	S-5
1			3			TOTAL SHEETS
2			4			22