



NOTE: REFER TO RSD 1101.03, SHEET 3 OF 9 FOR GENERAL NOTES.

\* USE EXISTING RAILROAD CROSSING MARKINGS & RXR SIGN FOR -DET-.

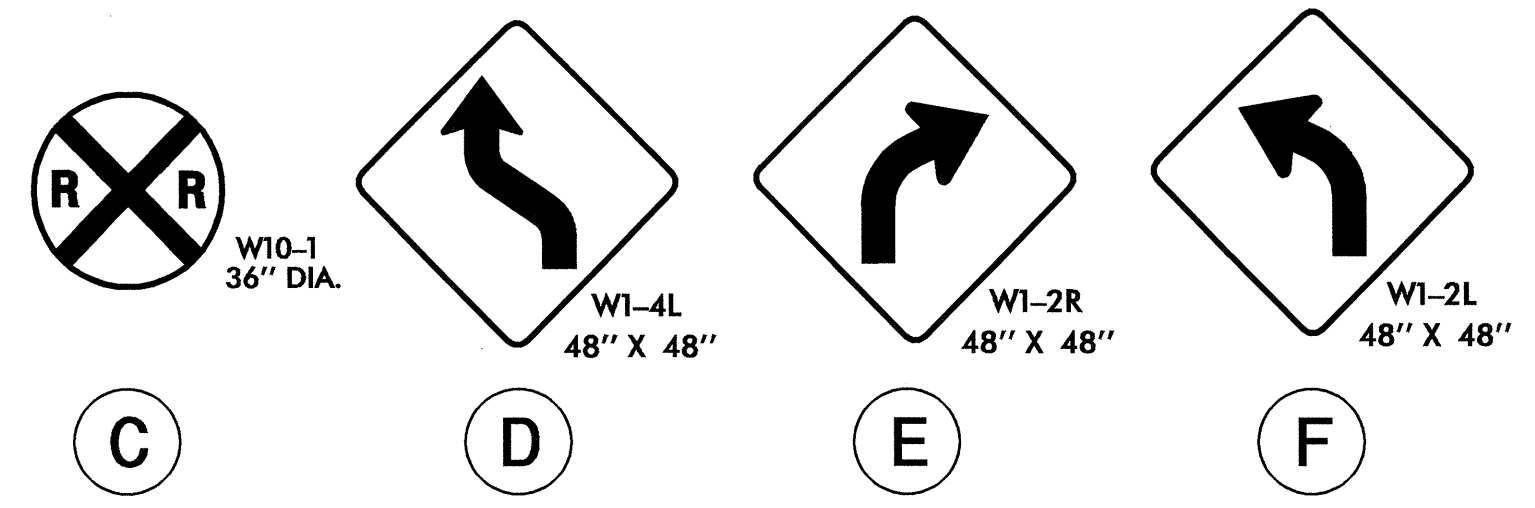


APPROVED: *Jessica D. Kuse* DATE: 09/05

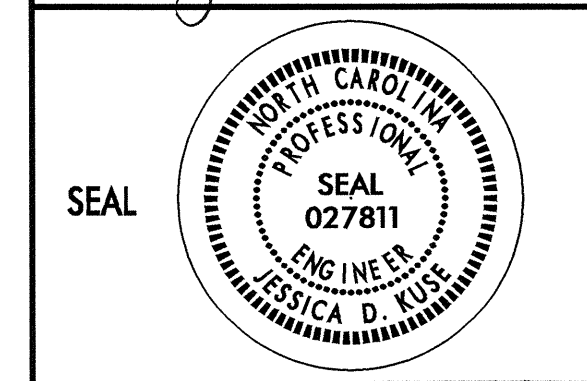

PHASE I & II DETAIL

SCALE:	NONE
DATE:	09/04
DWG. BY:	DAH
DESIGN BY:	DAH
REVIEWED BY:	JDK

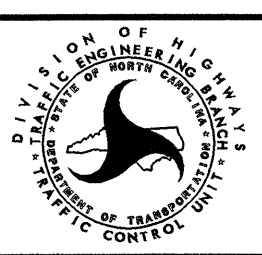

REVISIONS	