


8/23/99

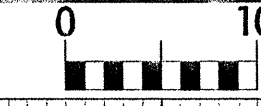


PROJ. REFERENCE NO.
B-3663


SHEET NO.
X-3

150 140 130 120 110 100 90 80 70 60 50 40 30 20 10 0 10 20 30 40 50 60 70 80 90 100 110 120 130 140 150


END BRIDGE -L- STA.13+18.80

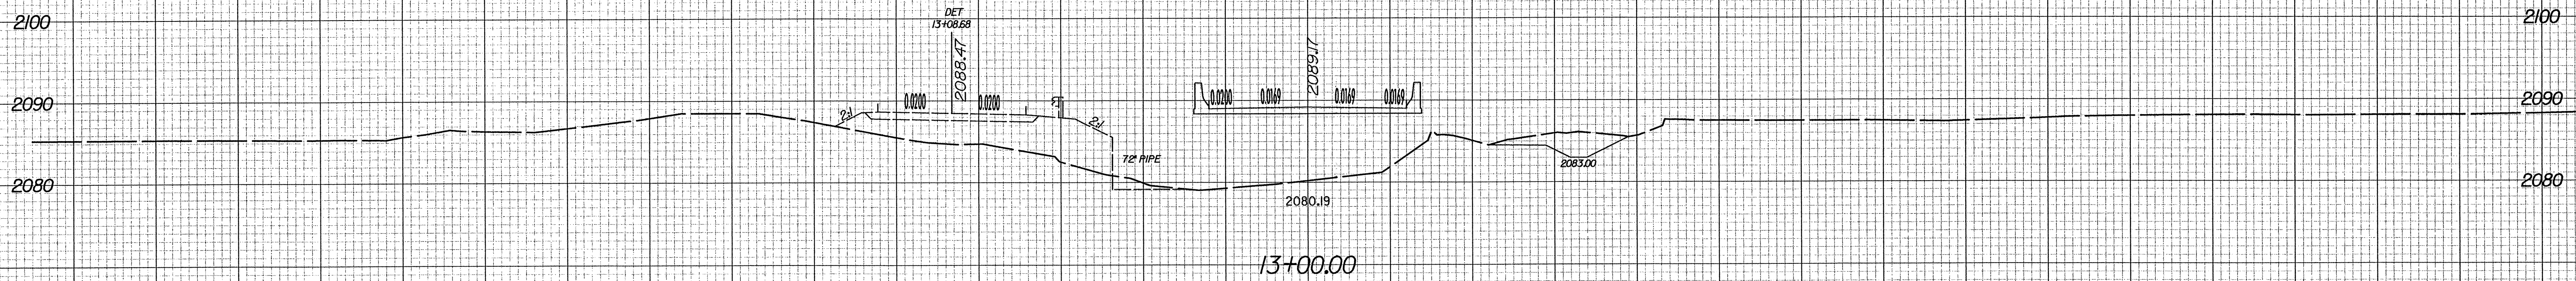

BEGIN BRIDGE -L- STA.12+73.80

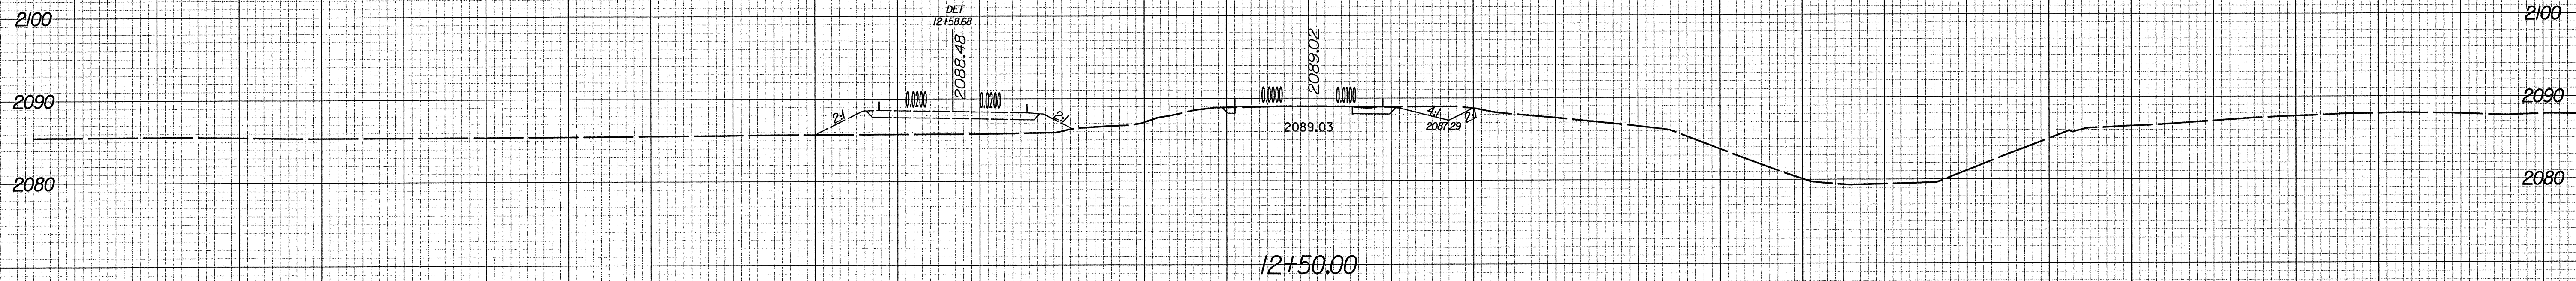

12+50.00

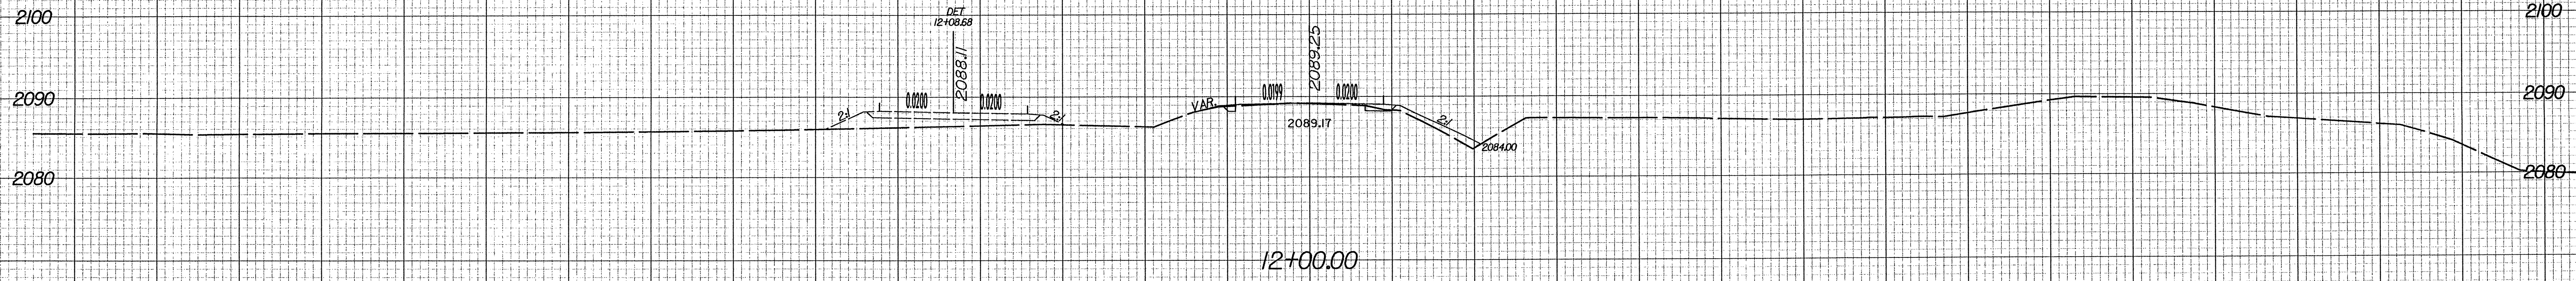

12+00.00

1/21/2005 2:53:13 PM
R:\Roadway\Xse\63663_09_xpl.dgn

150 140 130 120 110 100 90 80 70 60 50 40 30 20 10 0 10 20 30 40 50 60 70 80 90 100 110 120 130 140 150