


8/23/99




PROJ. REFERENCE NO.
B-3665

SHEET NO.
X-7


150 140 130 120 110 100 90 80 70 60 50 40 30 20 10 0 10 20 30 40 50 60 70 80 90 100 110 120 130 140 150

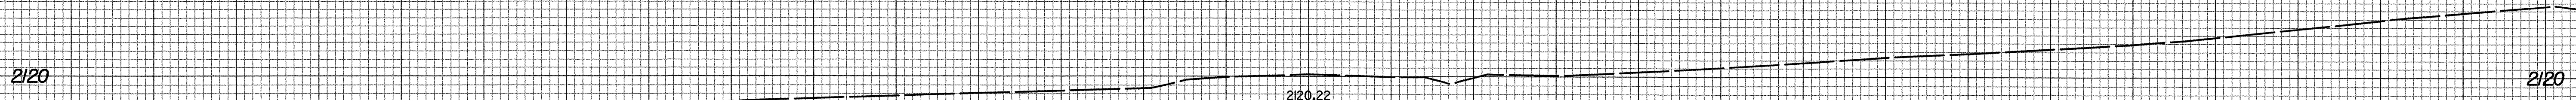


22+50.00

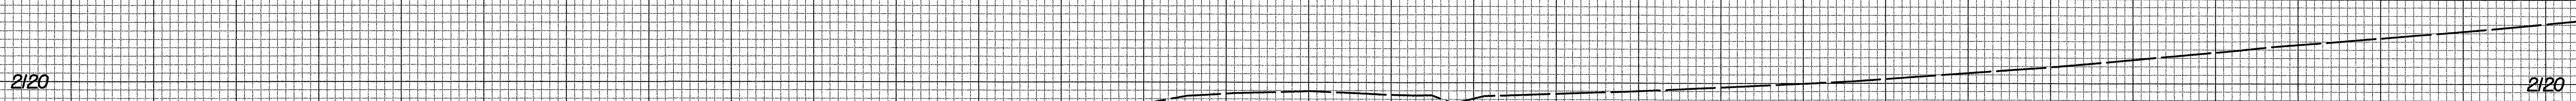

22+00.00

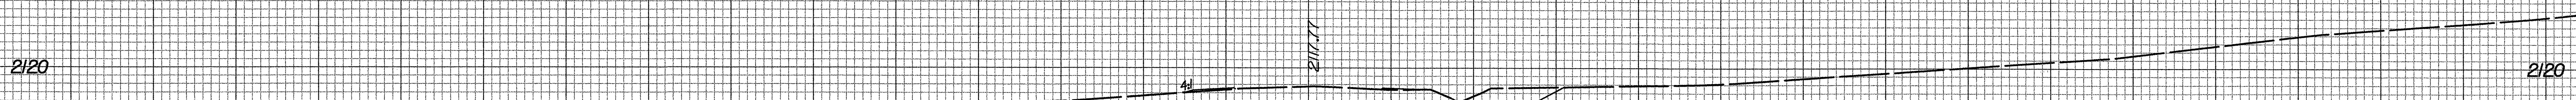

21+50.00

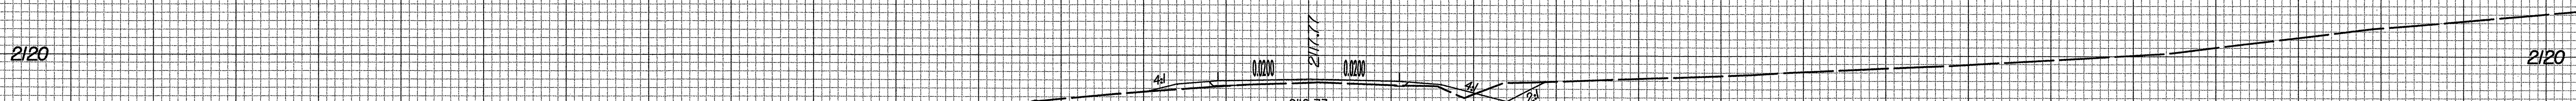

21+00.00

150 140 130 120 110 100 90 80 70 60 50 40 30 20 10 0 10 20 30 40 50 60 70 80 90 100 110 120 130 140 150

12/25/2004 07:59:24 AM
F:\Roadway\Map\3665_rdy_spl.dgn