



PROJECT REFERENCE NO.		SHEET NO.
14CR.10501.2		5 OF 7
STATE PROJECT	F.A. PROJECT NO.	DESCRIPTION
14CR.10501.2		
14CR.305005.2		
14CR.305020.2		
40476		

TYPICAL 1

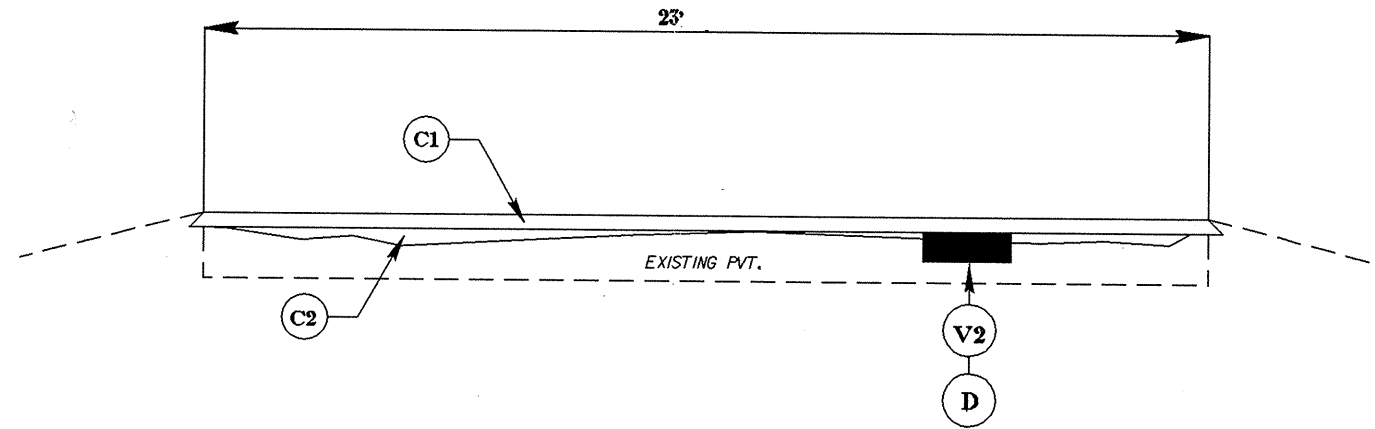

TYPICAL 2

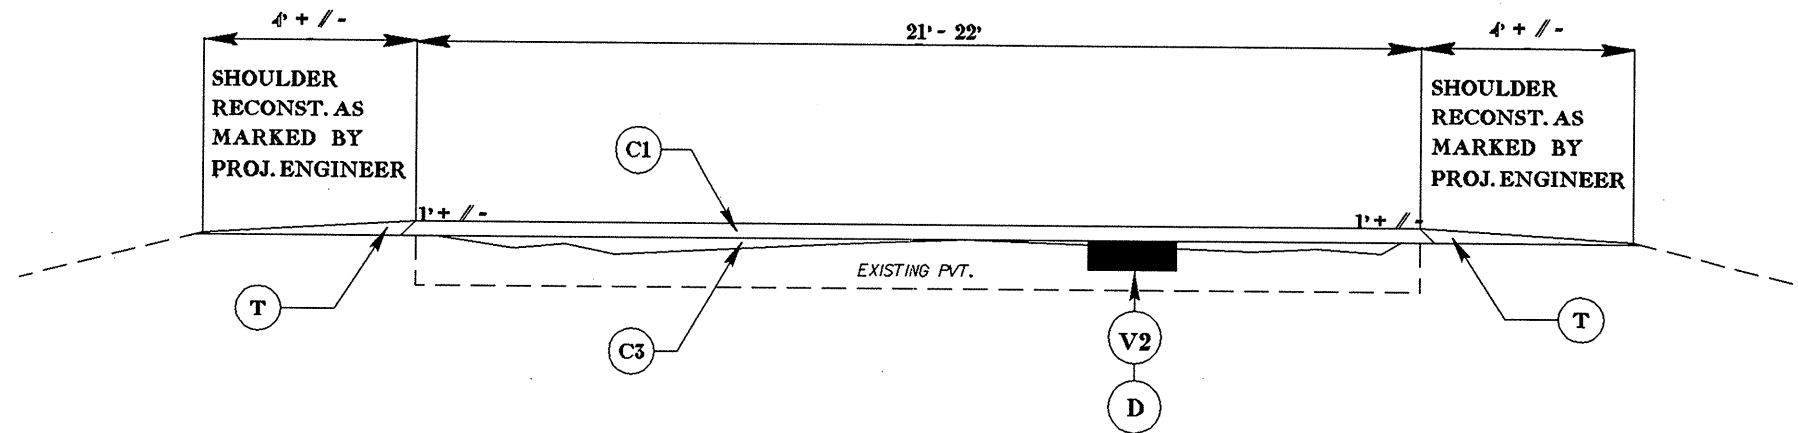

TYPICAL 3

