

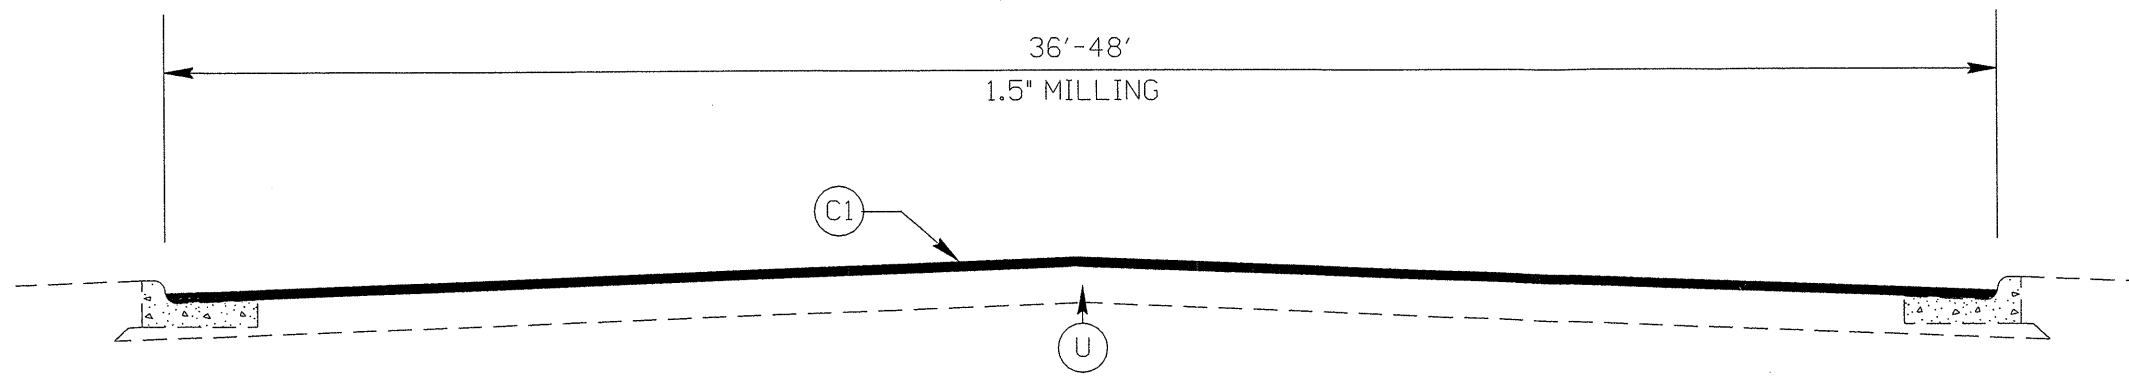


PROJECT NO.	SHEET NO.
10CR.10601.3, etc	8

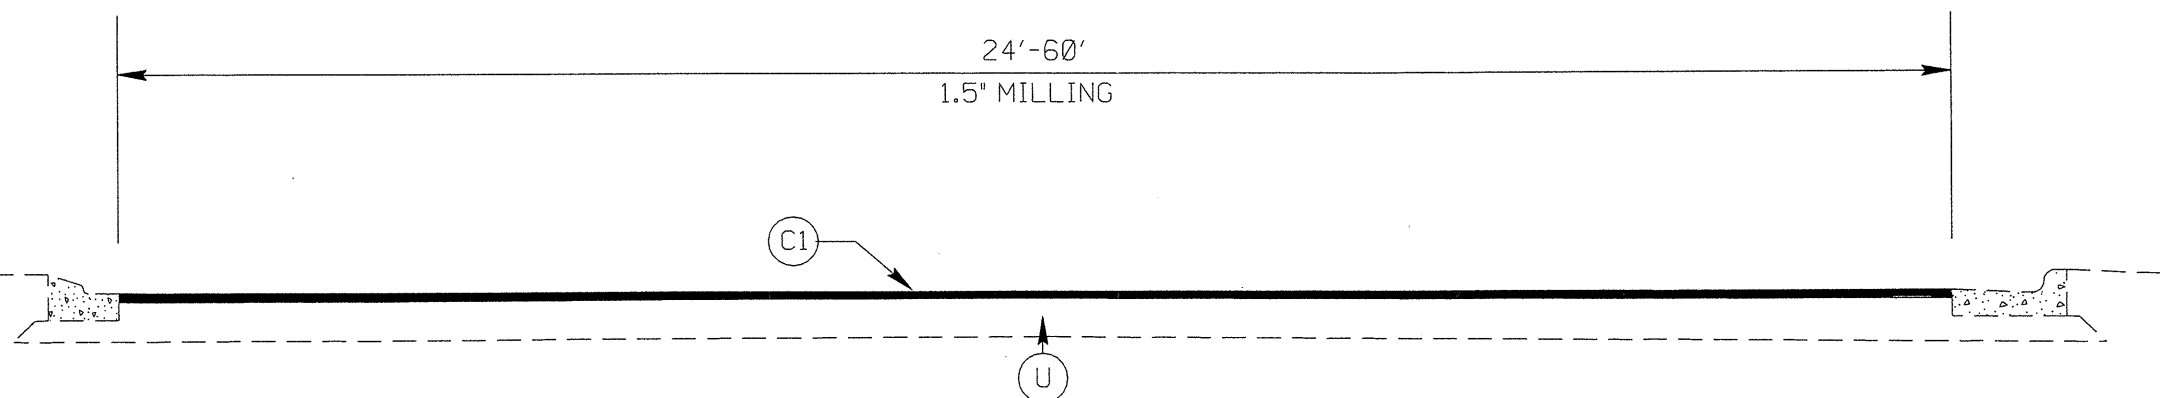

TYPICAL SECTION NO. 6


PATCHING DETAIL

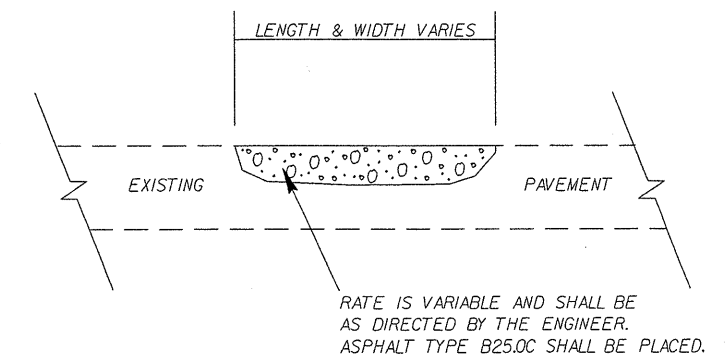

TYPICAL SECTION NO. 5

PAVEMENT SCHEDULE

(C1)	PROP. APPROX. 1.5\"/>
(E1)	PROP. APPROX. 5\"/>
(T1)	SHOULDER RECONSTRUCTION
(T2)	SHOULDER CONSTRUCTION
(U)	EXISTING PAVEMENT

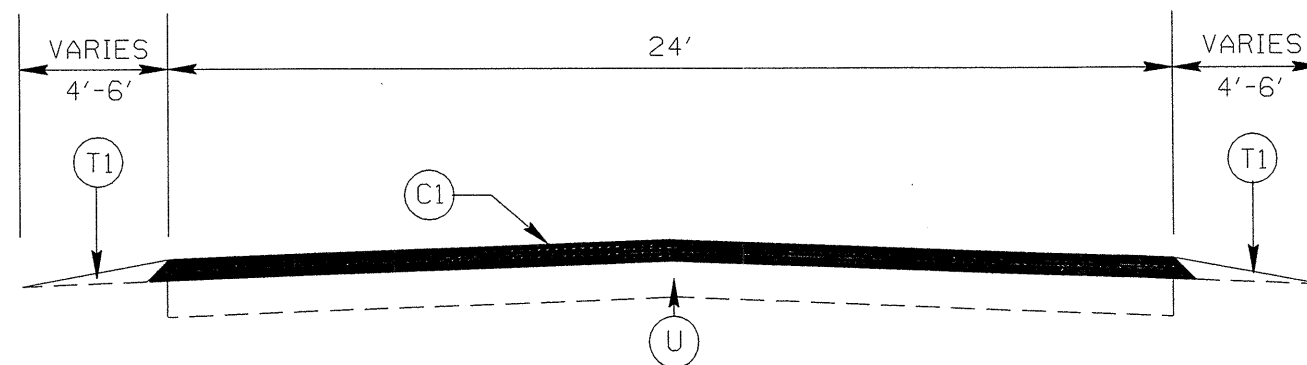

TYPICAL SECTION NO. 4

NOTES: ON MAP #8 USE TYPICAL #10 FROM THE END OF THE C&G TO SILVER ORE LN. APPROX. 0.16 MILES.
ON MAP #3 SKIP THE TURN LANES AT STEELE CREEK CORP. CENTER (VIRKLER DR.) APPROX. 0.25 MILES.

MECKLENBURG COUNTY RESURFACING

SCALE	-NA-		REVISIONS
DATE			
DWG. BY	TWB		
DESIGN BY			
APPROVED			