

LINE -L-


BM #7
-L- 121+14 191' RT
-BL- STA 99+73 48' RT
ELEV. 151.93'

PI = 116+65.00
EL = 146.32'
VC = 420.00'
K = 144

-L- 119+58.89
EL = 150.73'


PI = 120+95.00
EL = 148.69'
VC = 160.00'
K = 77

PI = 123+90.00
EL = 150.41'
VC = 150.00'
K = 845

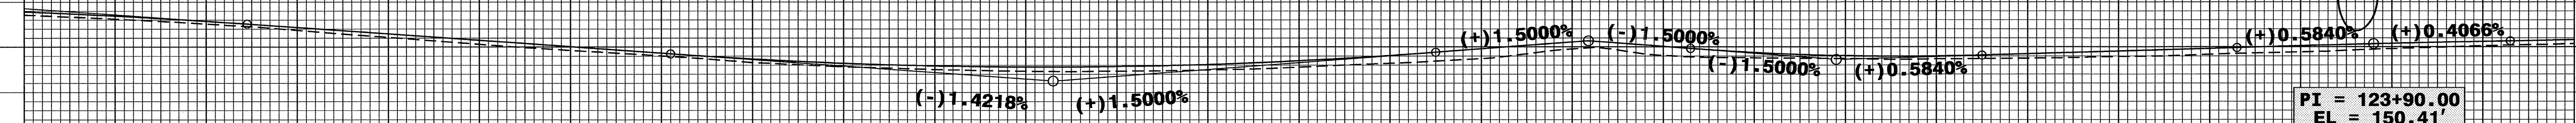

111 112 113 114 115 116 117 118 119 120 121 122 123 124 125

LINE -Y2-

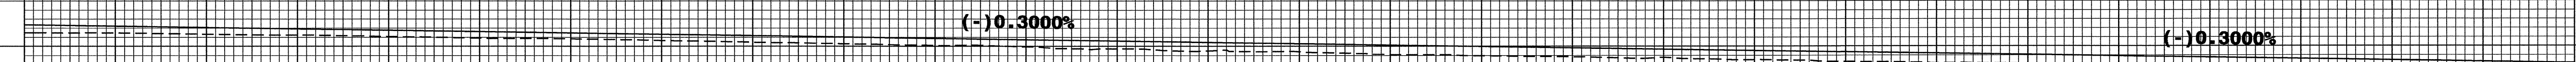


20 21 22 23 24 25 26 27 28 29 30 31 32 33 34

LINE -Y2-

BM #10
-Y2- 35+53 57' LT
-BY2- STA 27+72 96' LT
ELEV. 147.67'

-Y2- 35+42.97
EL = 147.75'
END GRADE

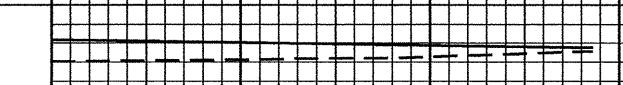

34 35