


6/2/99

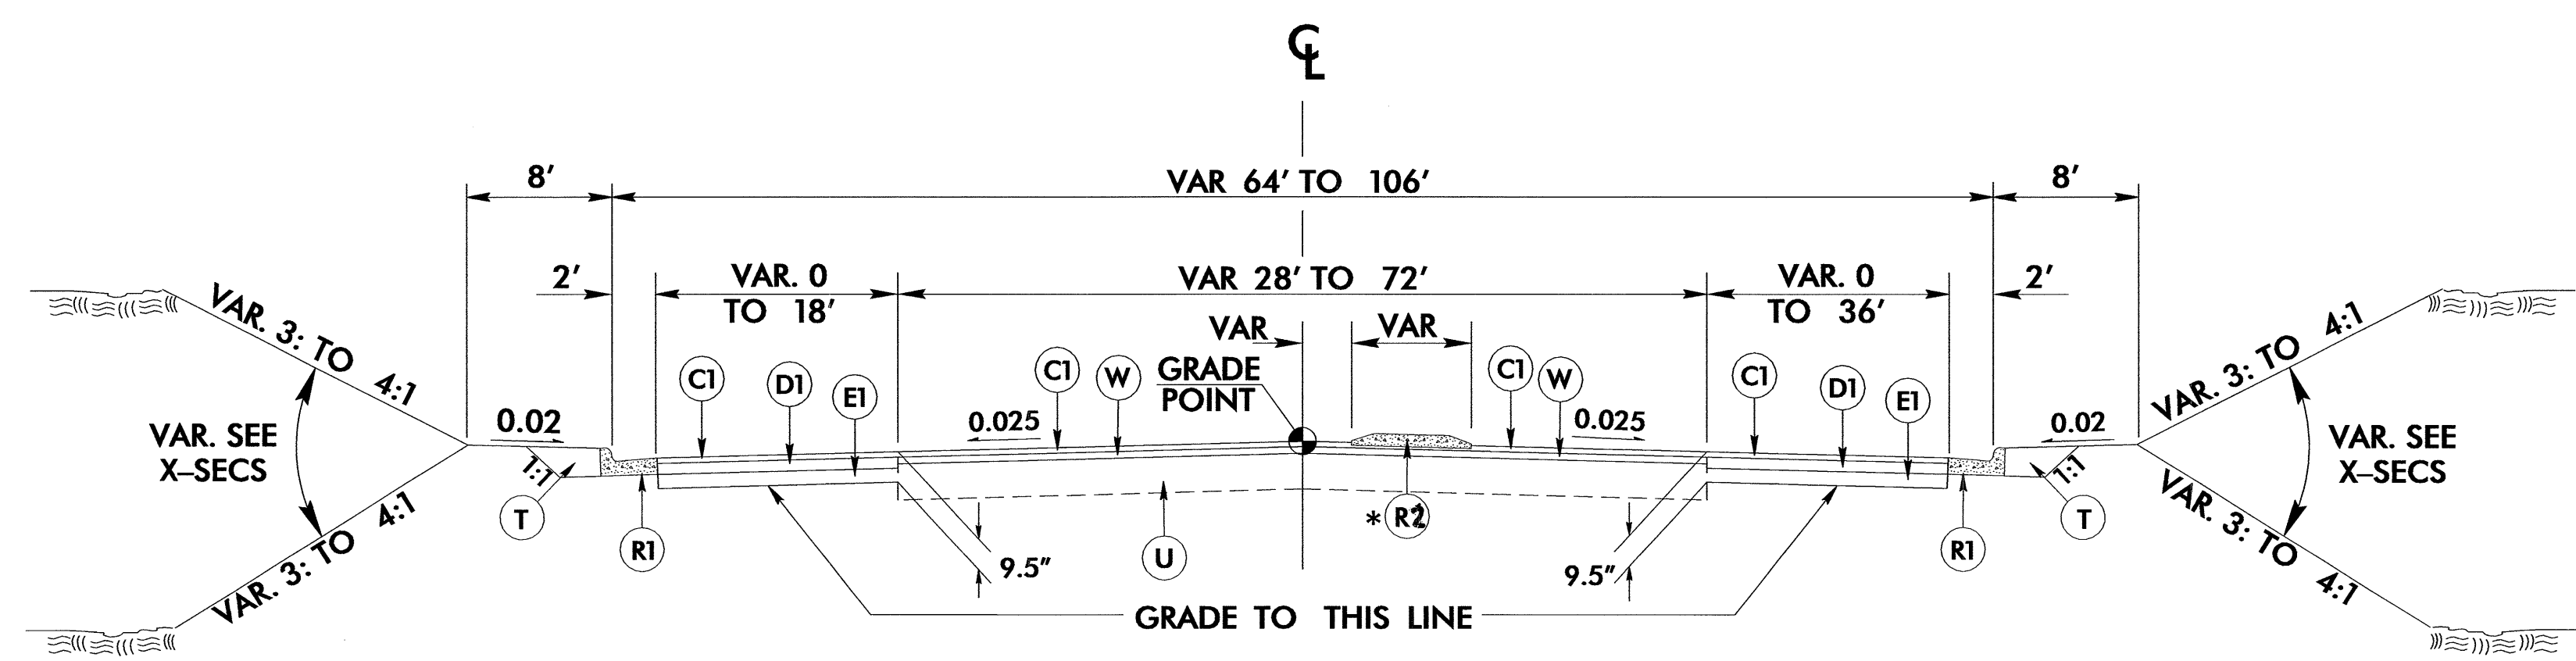


TYPICAL SECTION NO. 1

USE TYPICAL SECTION NO. 1 AS FOLLOWS:

- L- STA 105+36.10 TO -L- STA 132+00
- Y2- STA 14+66 TO -Y2- STA 37+00


- * NOTE 5" MONOLITHIC CONCRETE ISLANDS (KEYED IN)
- L- 109+72.00 TO 118+70.00
- L- 120+50.00 TO 128+80.00
- Y2- 16+25.00 TO 24+60.00
- Y2- 26+50.00 TO 35+13.00

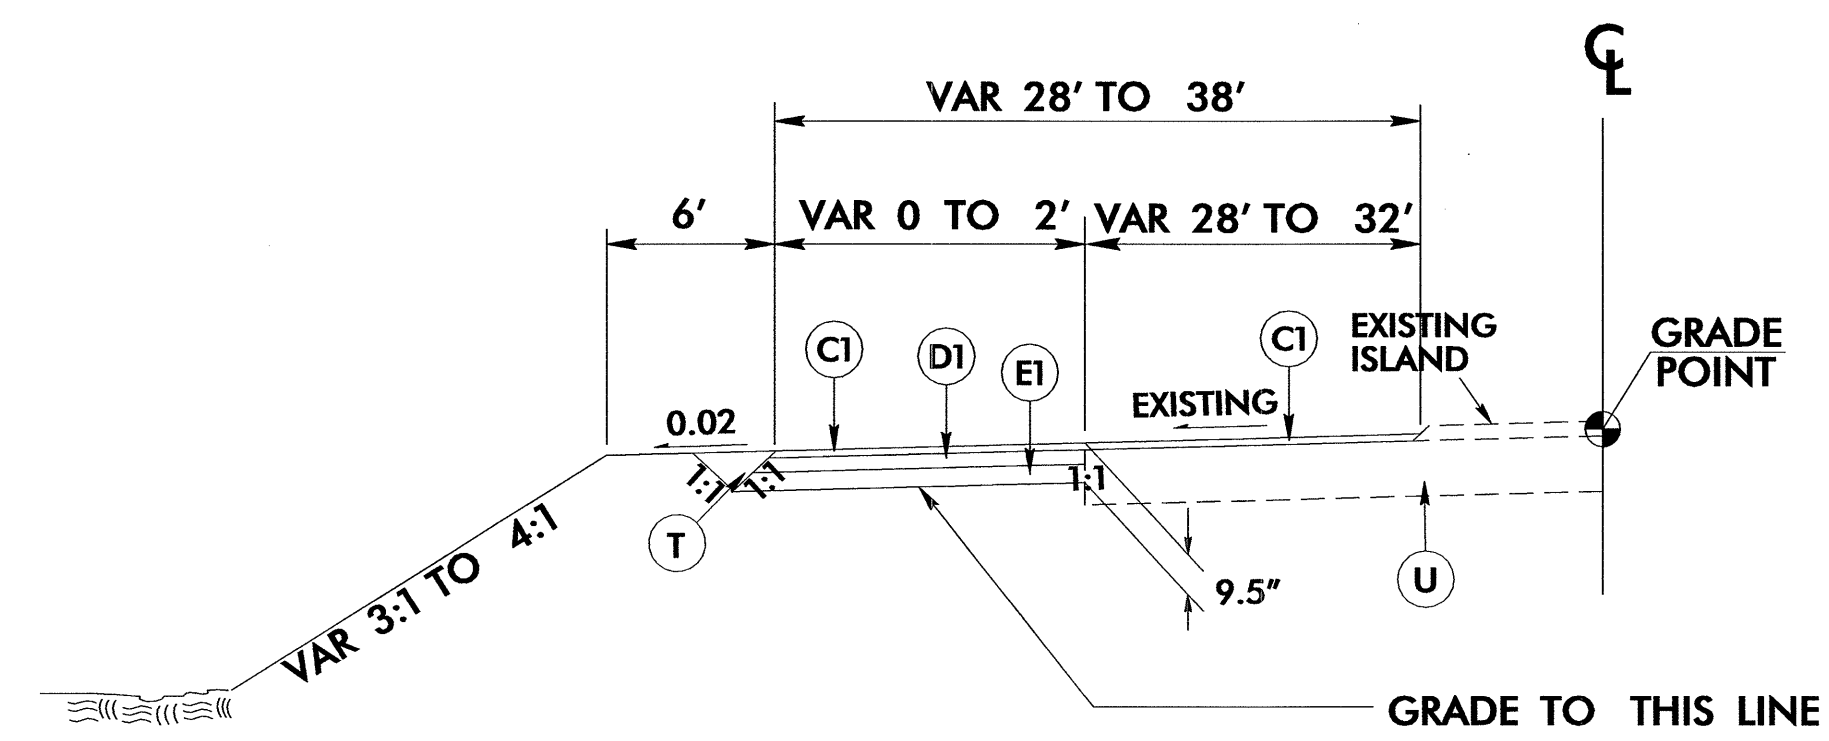

TYPICAL SECTION NO. 2

USE TYPICAL SECTION NO. 2 AS FOLLOWS:



- Y2- STA 13+60 LT TO -Y2- STA 14+66 LT

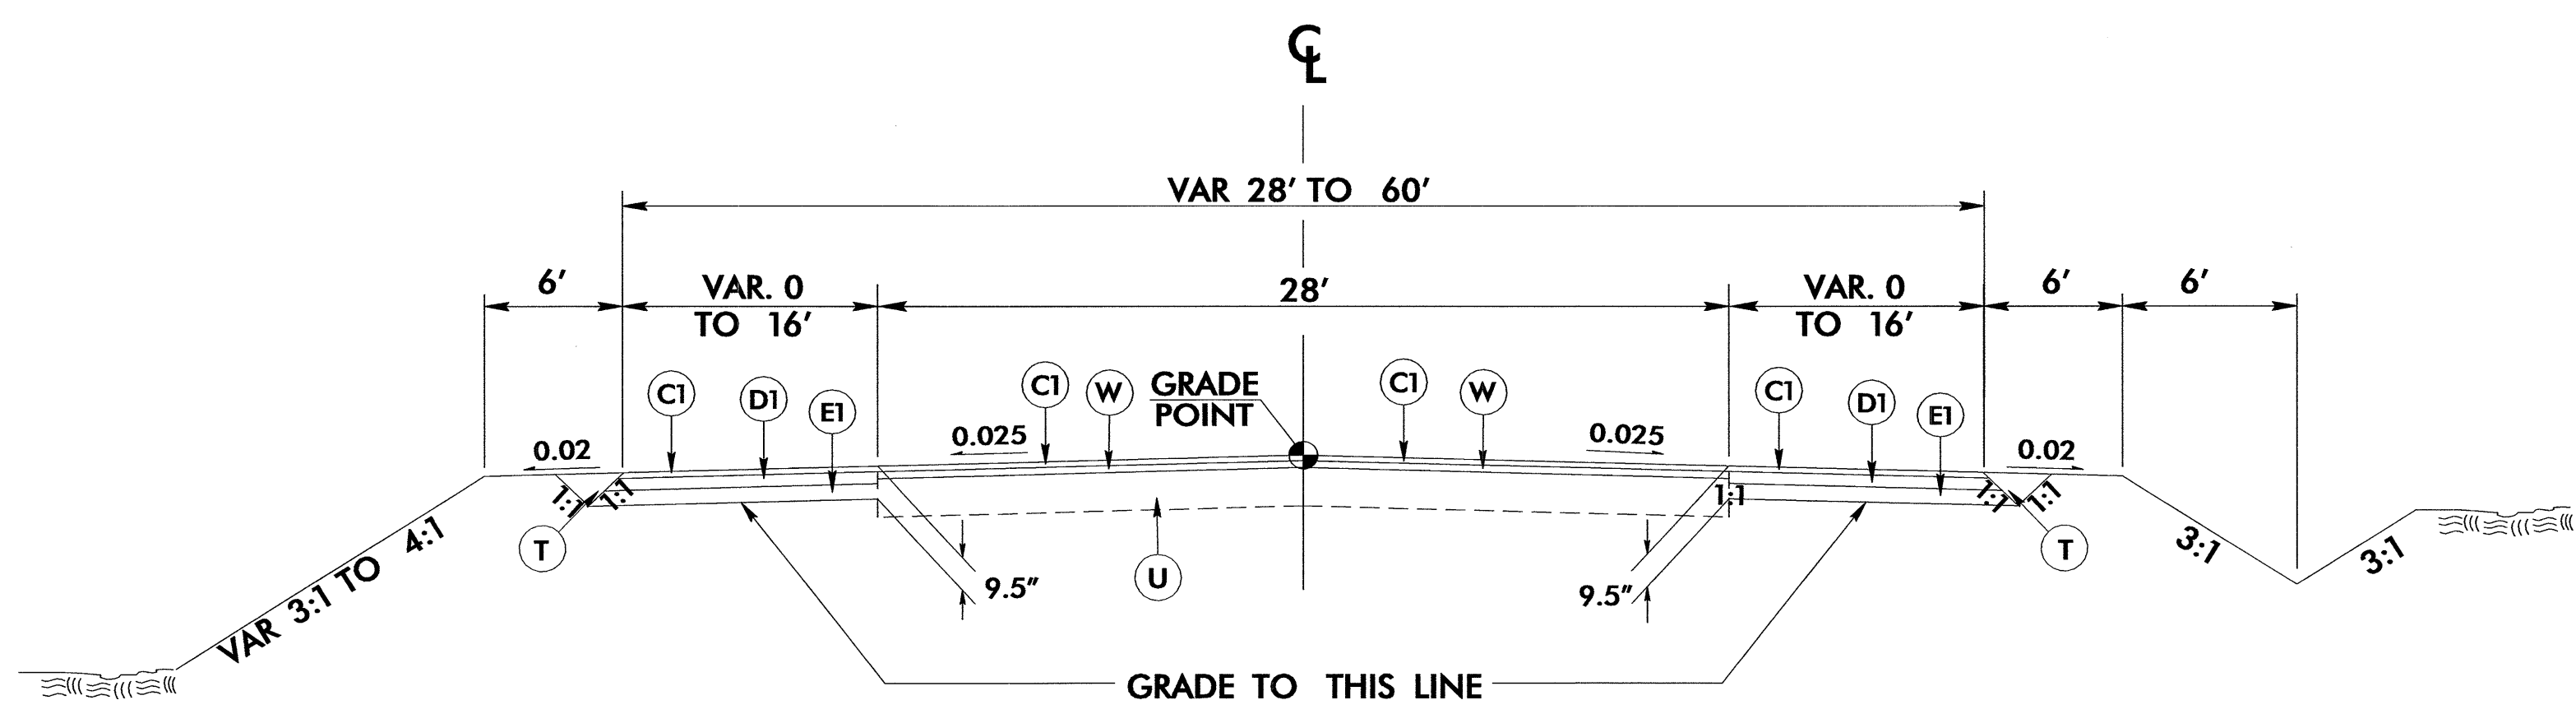

TYPICAL SECTION NO. 3

USE TYPICAL SECTION NO. 3 AS FOLLOWS:

- L- STA 100+00 TO -L- STA 105+36.10

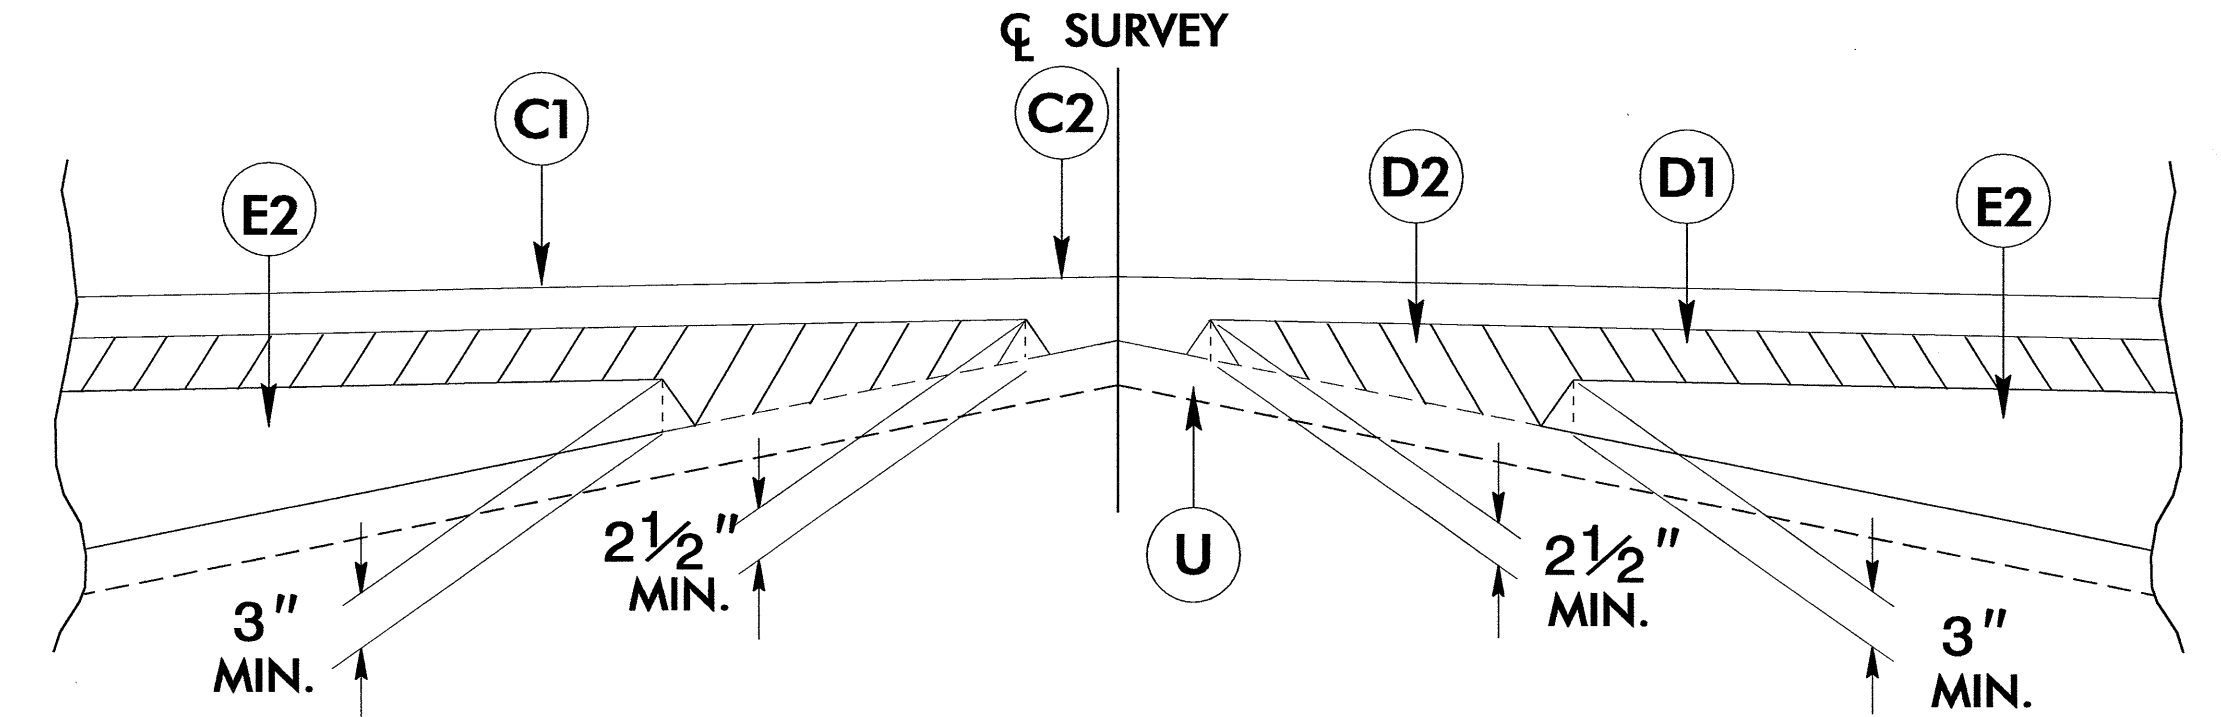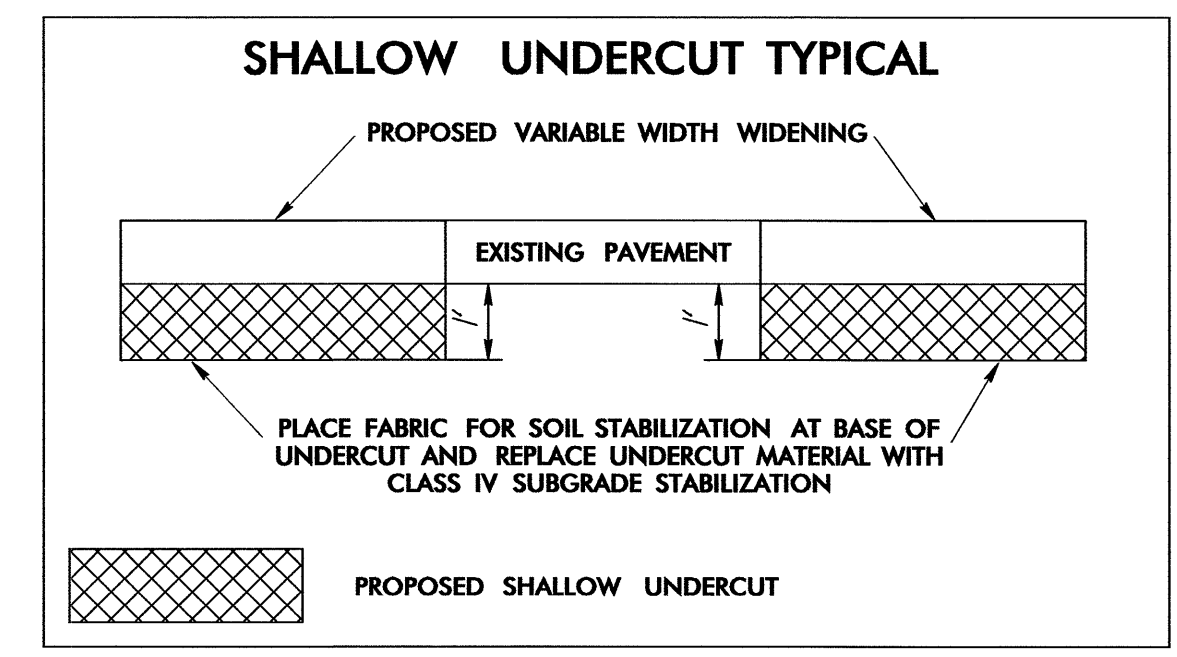

Detail Showing Method of Wedging

PROJECT REFERENCE NO. U-3823-B	SHEET NO. 2
ROADWAY DESIGN ENGINEER SEAL 18537 11/17/05	PAVEMENT DESIGN ENGINEER SEAL 22896 11/17/05

PAVEMENT SCHEDULE	
C1	PROP. APPROX. 3" ASPHALT CONCRETE SURFACE COURSE, TYPE S9.5B, AT AN AVERAGE RATE OF 168 LBS. PER SQ. YD. IN EACH OF TWO LAYERS.
C2	PROP. VAR. DEPTH ASPHALT CONCRETE SURFACE COURSE, TYPE S9.5B, AT AN AVERAGE RATE OF 112 LBS. PER SQ. YD. PER 1" DEPTH. TO BE PLACED IN LAYERS NOT TO EXCEED 1 1/2" IN DEPTH.
D1	PROP. APPROX. 2 1/2" ASPHALT CONCRETE INTERMEDIATE COURSE, TYPE I19.0B, AT AN AVERAGE RATE OF 285 LBS. PER SQ. YD.
D2	PROP. VAR. DEPTH ASPHALT CONCRETE INTERMEDIATE COURSE, TYPE I19.0B, AT AN AVERAGE RATE OF 114 LBS. PER SQ. YD. PER 1" DEPTH, TO BE PLACED IN LAYERS NOT LESS THAN 2 1/2" IN DEPTH OR GREATER THAN 4" IN DEPTH.
E1	PROP. APPROX. 4" ASPHALT CONCRETE BASE COURSE, TYPE B25.0B, AT AN AVERAGE RATE OF 456 LBS. PER SQ. YD.
E2	PROP. VAR. DEPTH ASPHALT CONCRETE BASE COURSE, TYPE B25.0B, AT AN AVERAGE RATE OF 114 LBS. PER SQ. YD. PER 1" DEPTH. TO BE PLACED IN LAYERS NOT LESS THAN 3" IN DEPTH OR GREATER THAN 5 1/2" IN DEPTH.
R1	2'-6" CONCRETE CURB AND GUTTER.
R2	5" MONOLITHIC CONCRETE ISLANDS (KEYED IN)
U	EXISTING PAVEMENT.
T	EARTH MATERIAL.
W	VARIABLE DEPTH ASPHALT PAVEMENT (SEE STANDARD WEDGING DETAIL)

NOTE: PAVEMENT EDGE SLOPES ARE 1:1 UNLESS SHOWN OTHERWISE.

25-OCT-2005 09:07
 \\s01c01\c01\p01\3823new\3823b-typ-dtc4.dgn
 3:33 PM 11/17/05