



STATE	STATE PROJECT REFERENCE NO.	SHEET NO.
N.C.	U-3823-B	UO-1
STATE PROJ. NO.	F.A. PROJ. NO.	DESCRIPTION

STATE OF NORTH CAROLINA
DIVISION OF HIGHWAYS


**UTILITIES BY OTHERS
WILSON COUNTY**

LOCATION: SR 1158 (AIRPORT BLVD.) FROM 0.371 MILES SOUTHWEST OF US 264-A TO 0.235 MILES NORTHEAST OF US 264-A

TYPE OF WORK: UTILITIES RELOCATION

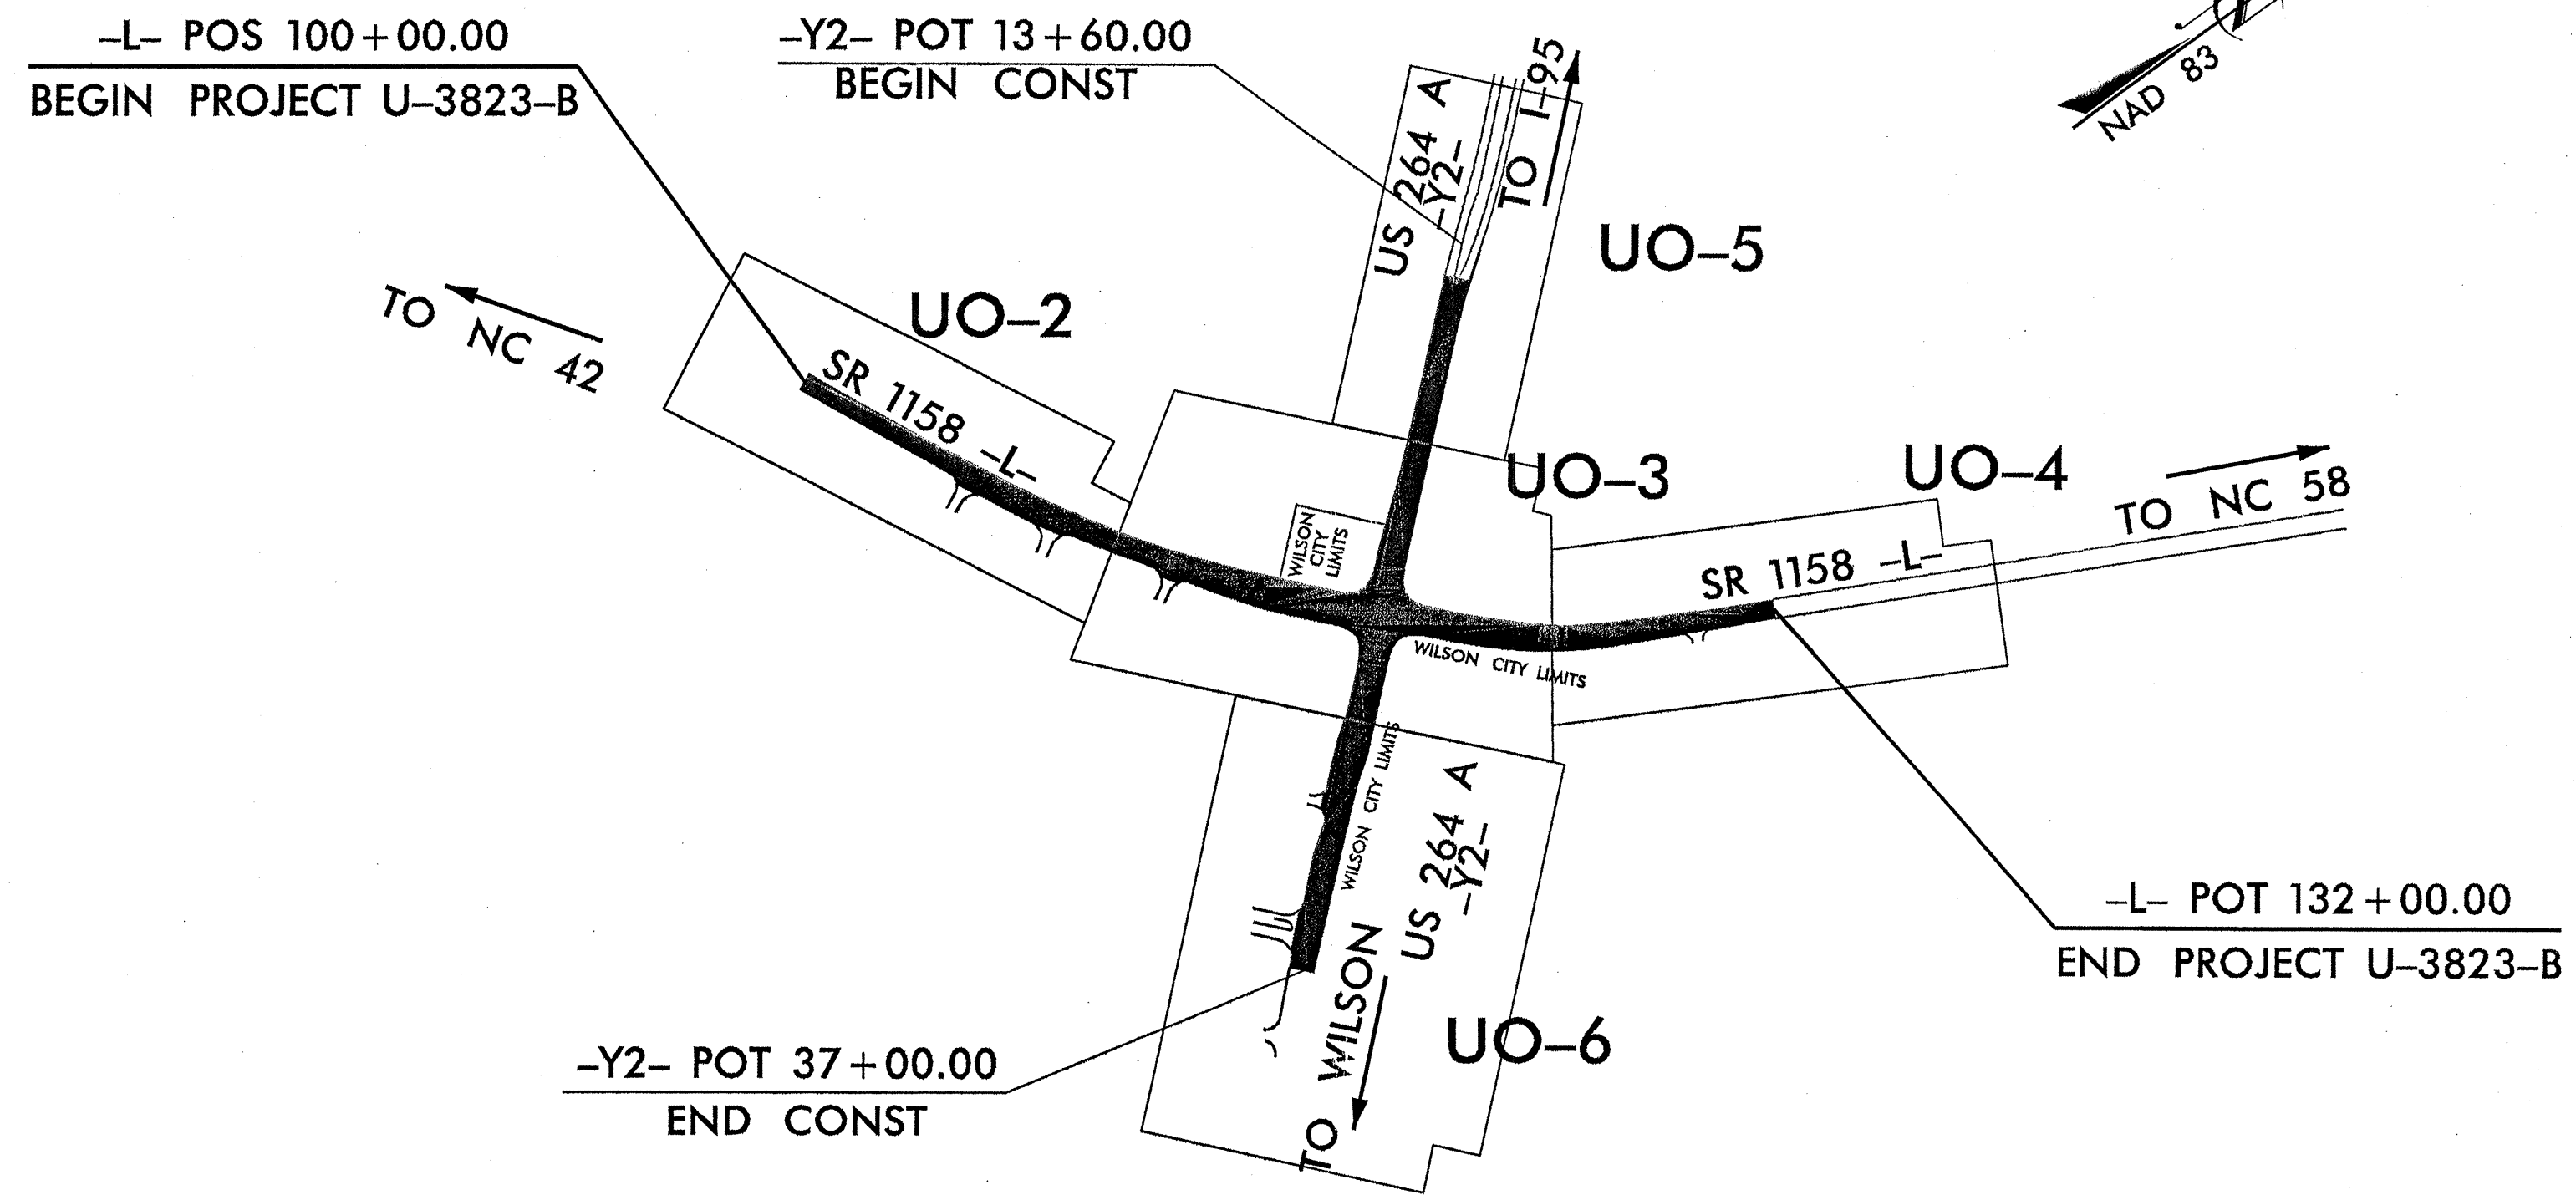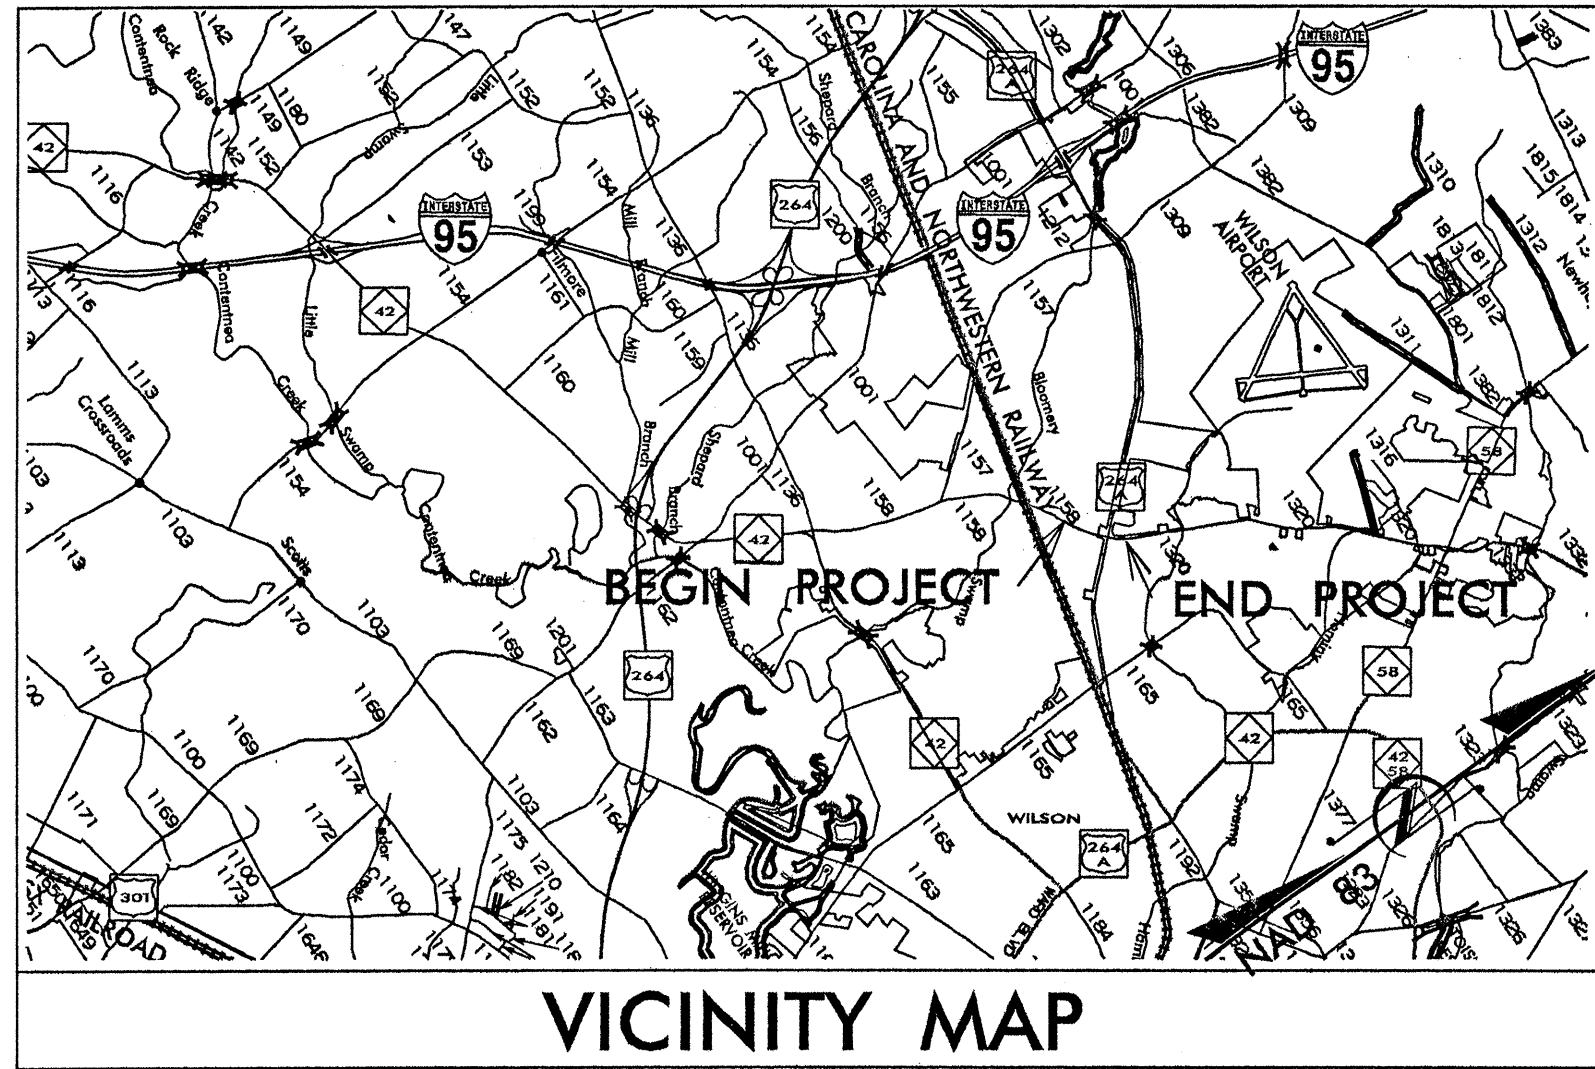

CONTRACT: C201301 TIP PROJECT: U-3823-B

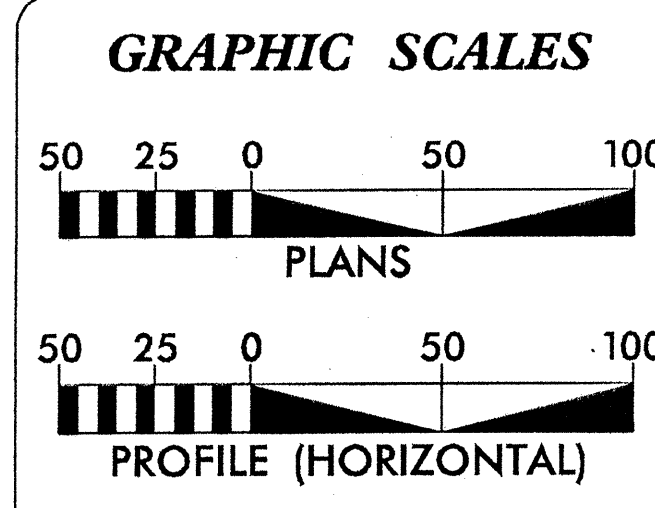

INDEX OF SHEETS

SHEET No.	DESCRIPTION
UO-1	TITLE SHEET
UO-2 THRU UO-6	UTILITIES BY OTHERS DRAWINGS

- UTILITY OWNERS ON PROJECT**
- 1) THE CITY OF WILSON (NATURAL GAS)
 - 2) THE CITY OF WILSON (POWER)
 - 3) SPRINT TELEPHONE COMPANY
 - 4) THE CITY OF WILSON (WATER)
 - 5) TIME WARNER (CATV)

Municipal Services Engineering Company, P.A.

P.O. BOX 97 GARNER, N.C. 27529 (919) 772-5393
 P.O. BOX 349 BOONE, N.C. 28607 (828) 262-1767
 P.O. BOX 276 MOREHEAD CITY, N.C. 28557 (252) 726-9481

JIMMY D. WOODIE, PE
UTILITY ENGINEER

\$\$\$\$\$SYTIME\$\$\$\$\$
 \$\$\$DCN\$\$\$\$\$
 \$\$\$USERNAME\$\$\$\$\$