


8/23/99



PROJ. REFERENCE NO.
U-3823-B

SHEET NO.
X-19

75 70 65 60 55 50 45 40 35 30 25 20 15 10 5 0 5 10 15 20 25 30 35 40 45 50 55 60 65 70 75

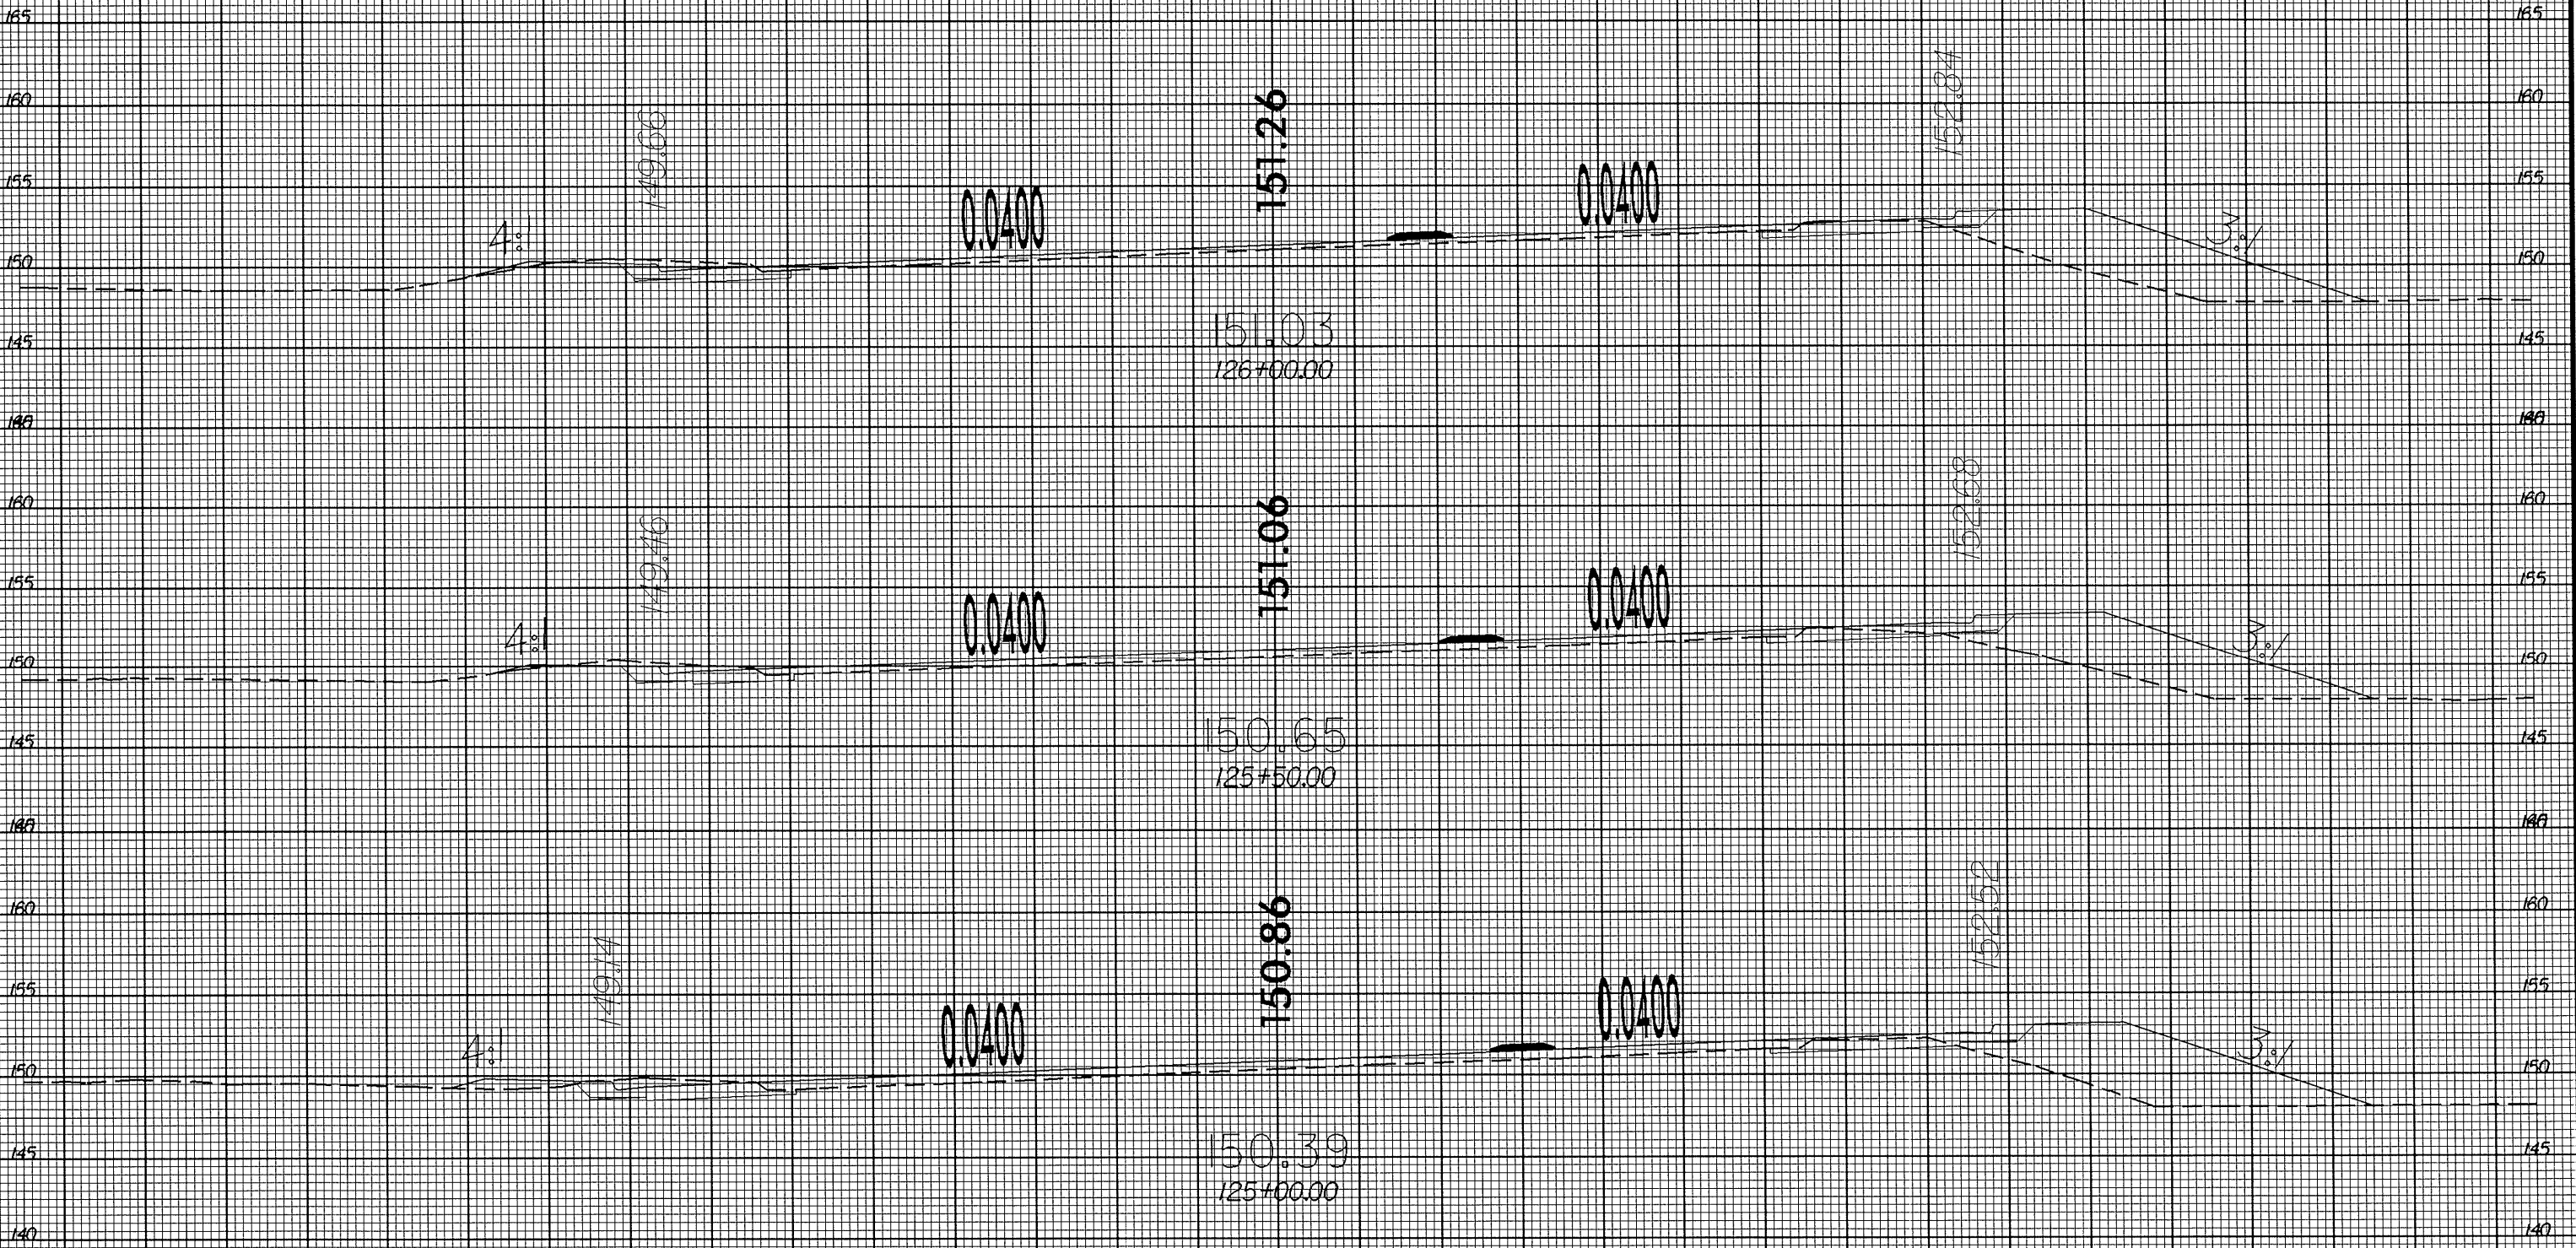

75 70 65 60 55 50 45 40 35 30 25 20 15 10 5 0 5 10 15 20 25 30 35 40 45 50 55 60 65 70 75

26-OCT-2005 14:30
d:\vtd\vcad\rdy\rdy\823b.dwg
823b.dwg
823b.dwg