



PROJECT NO. 37671, 5CR.10351.5, 5CR.20351.5, ETC.	SHEET NO. <i>11</i>	TOTAL SHEETS <i>15</i>
---	------------------------	---------------------------

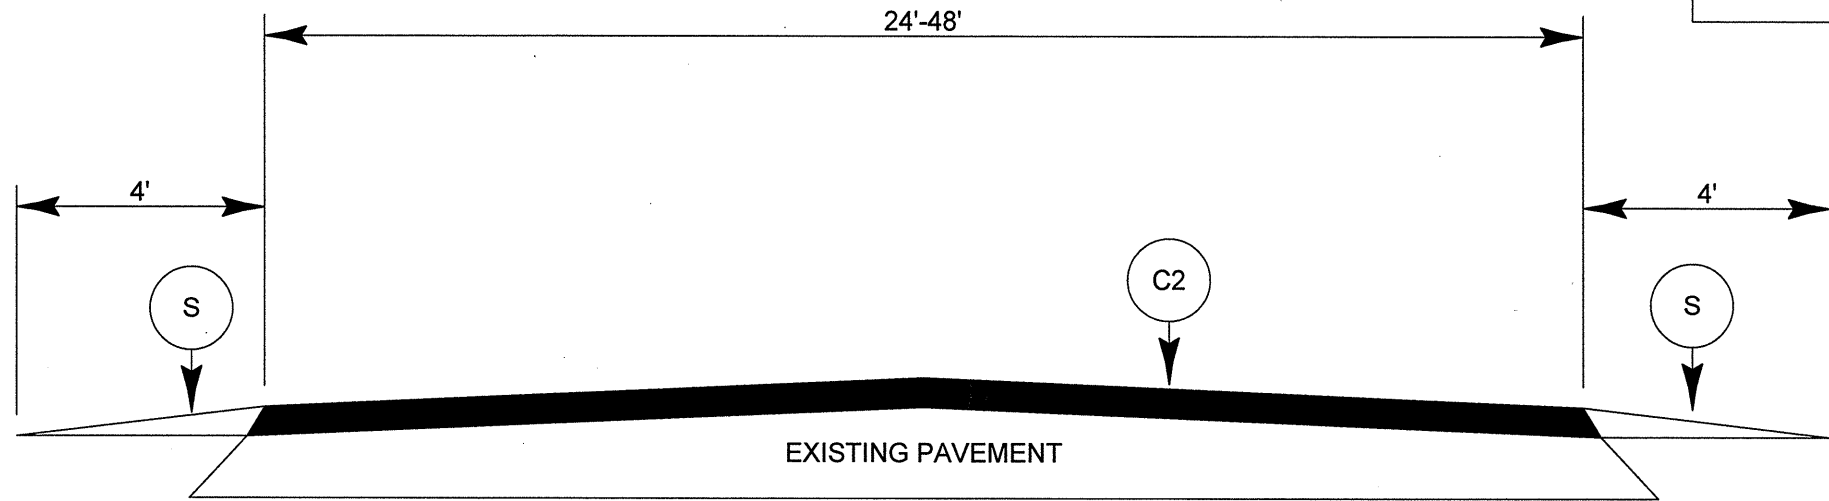

TYPICAL SECTION NO. 5

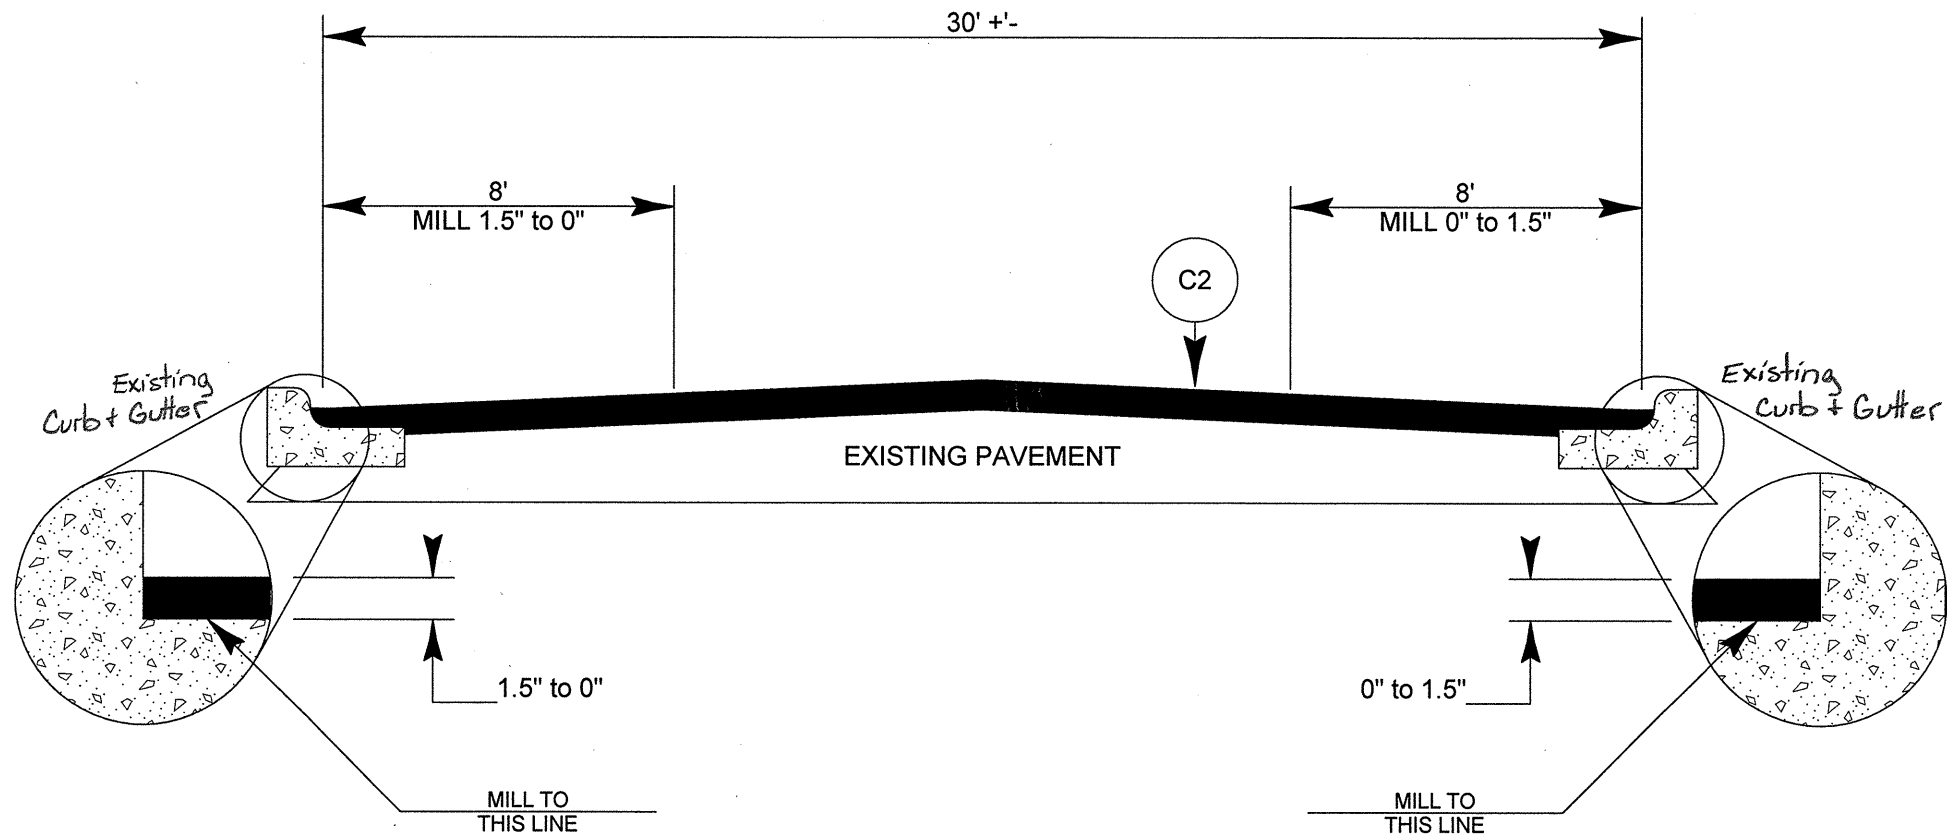

TYPICAL SECTION NO. 6